

D

C

B

A

4.908

0.000

18  
10

17  
10

2.758


0.000

SKURÐUR A-A

2.540

15  
10

0.000

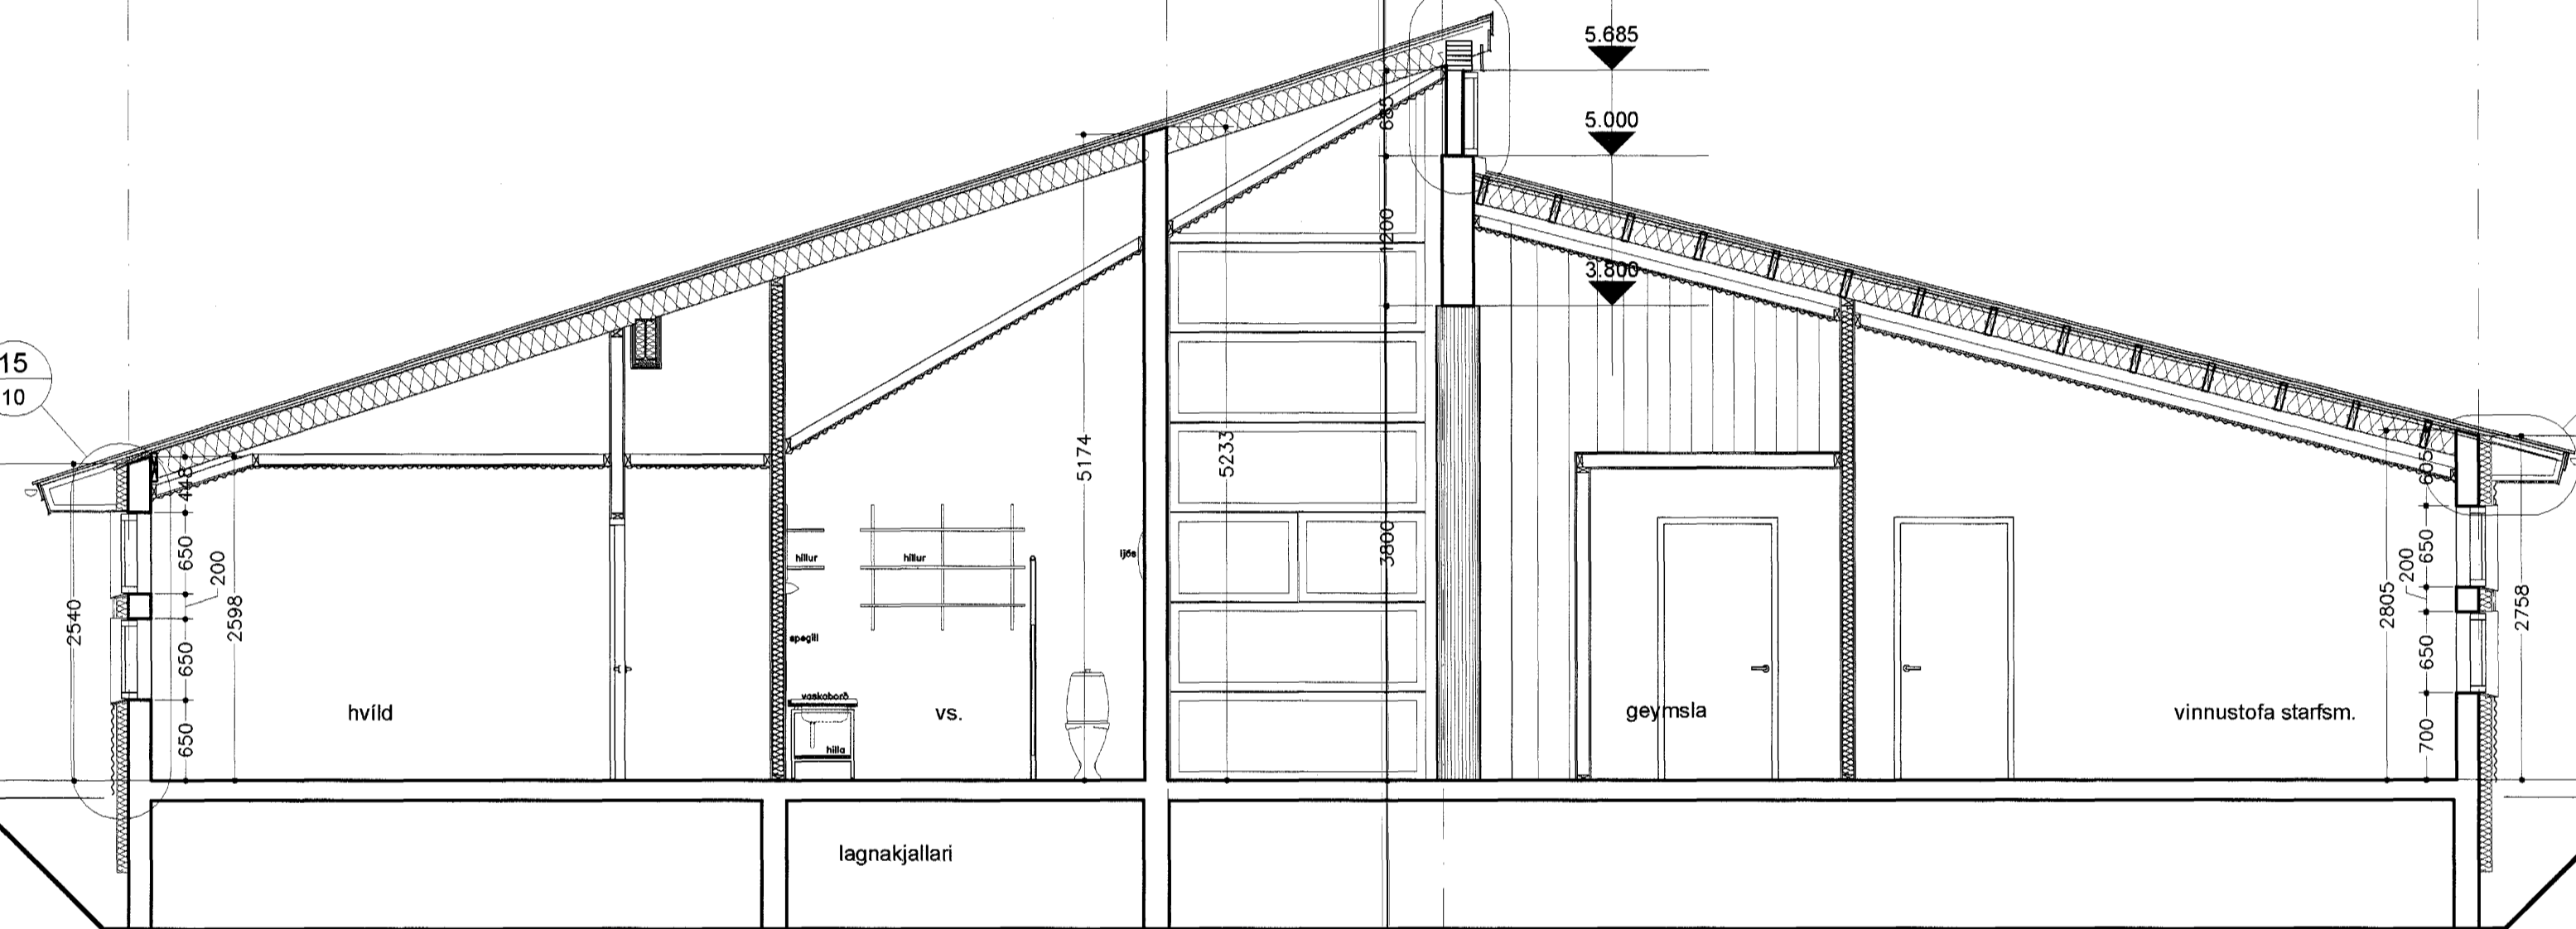

SKURÐUR B-B

22  
11


5.685

5.000

16  
10

2.758

0.000

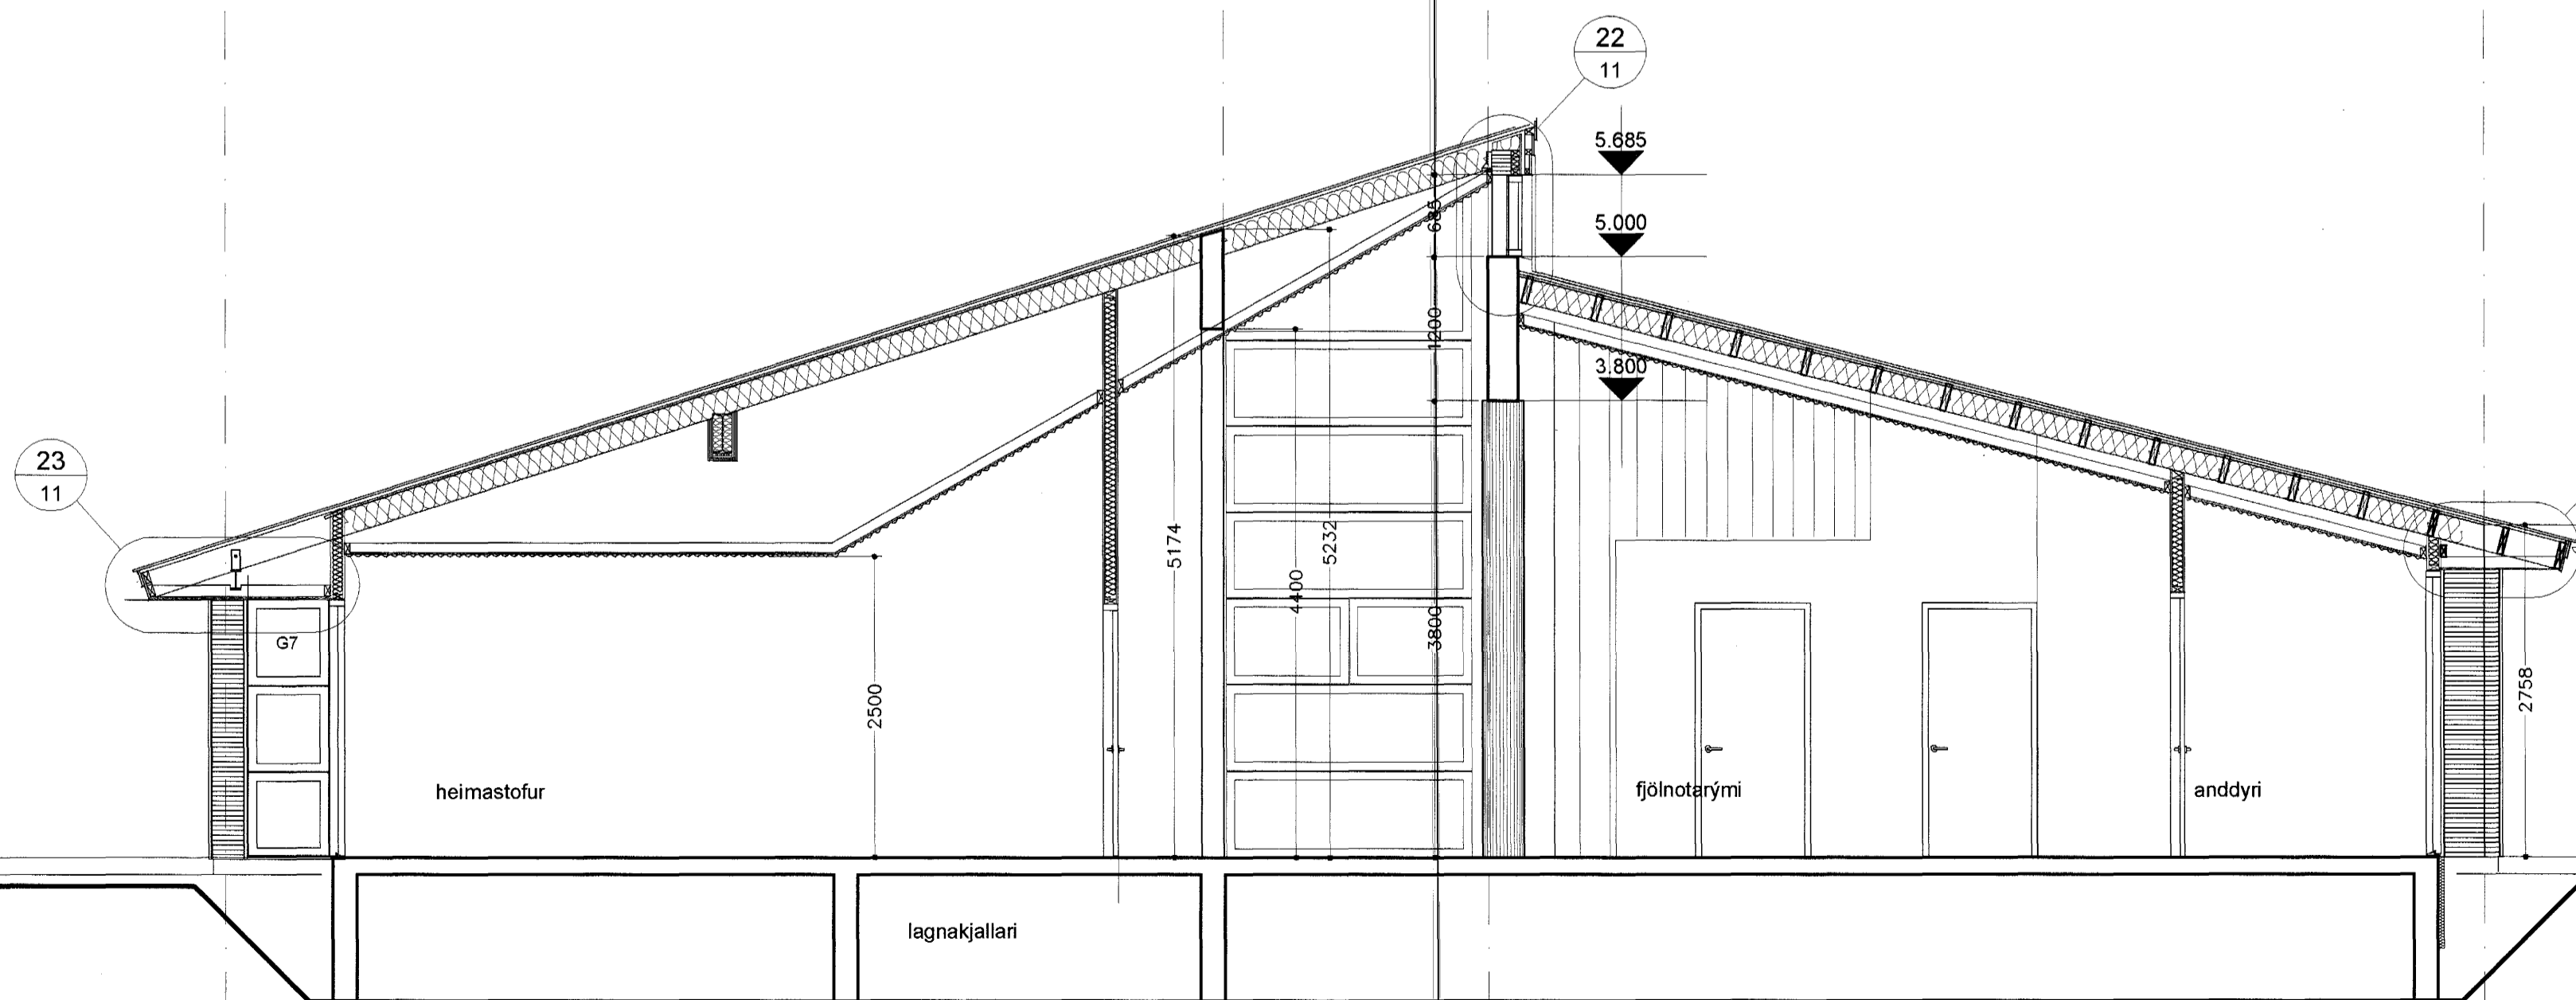

SKURÐUR C-C

23  
11

22  
11


5.685

5.000

24  
11

2.758

0.000

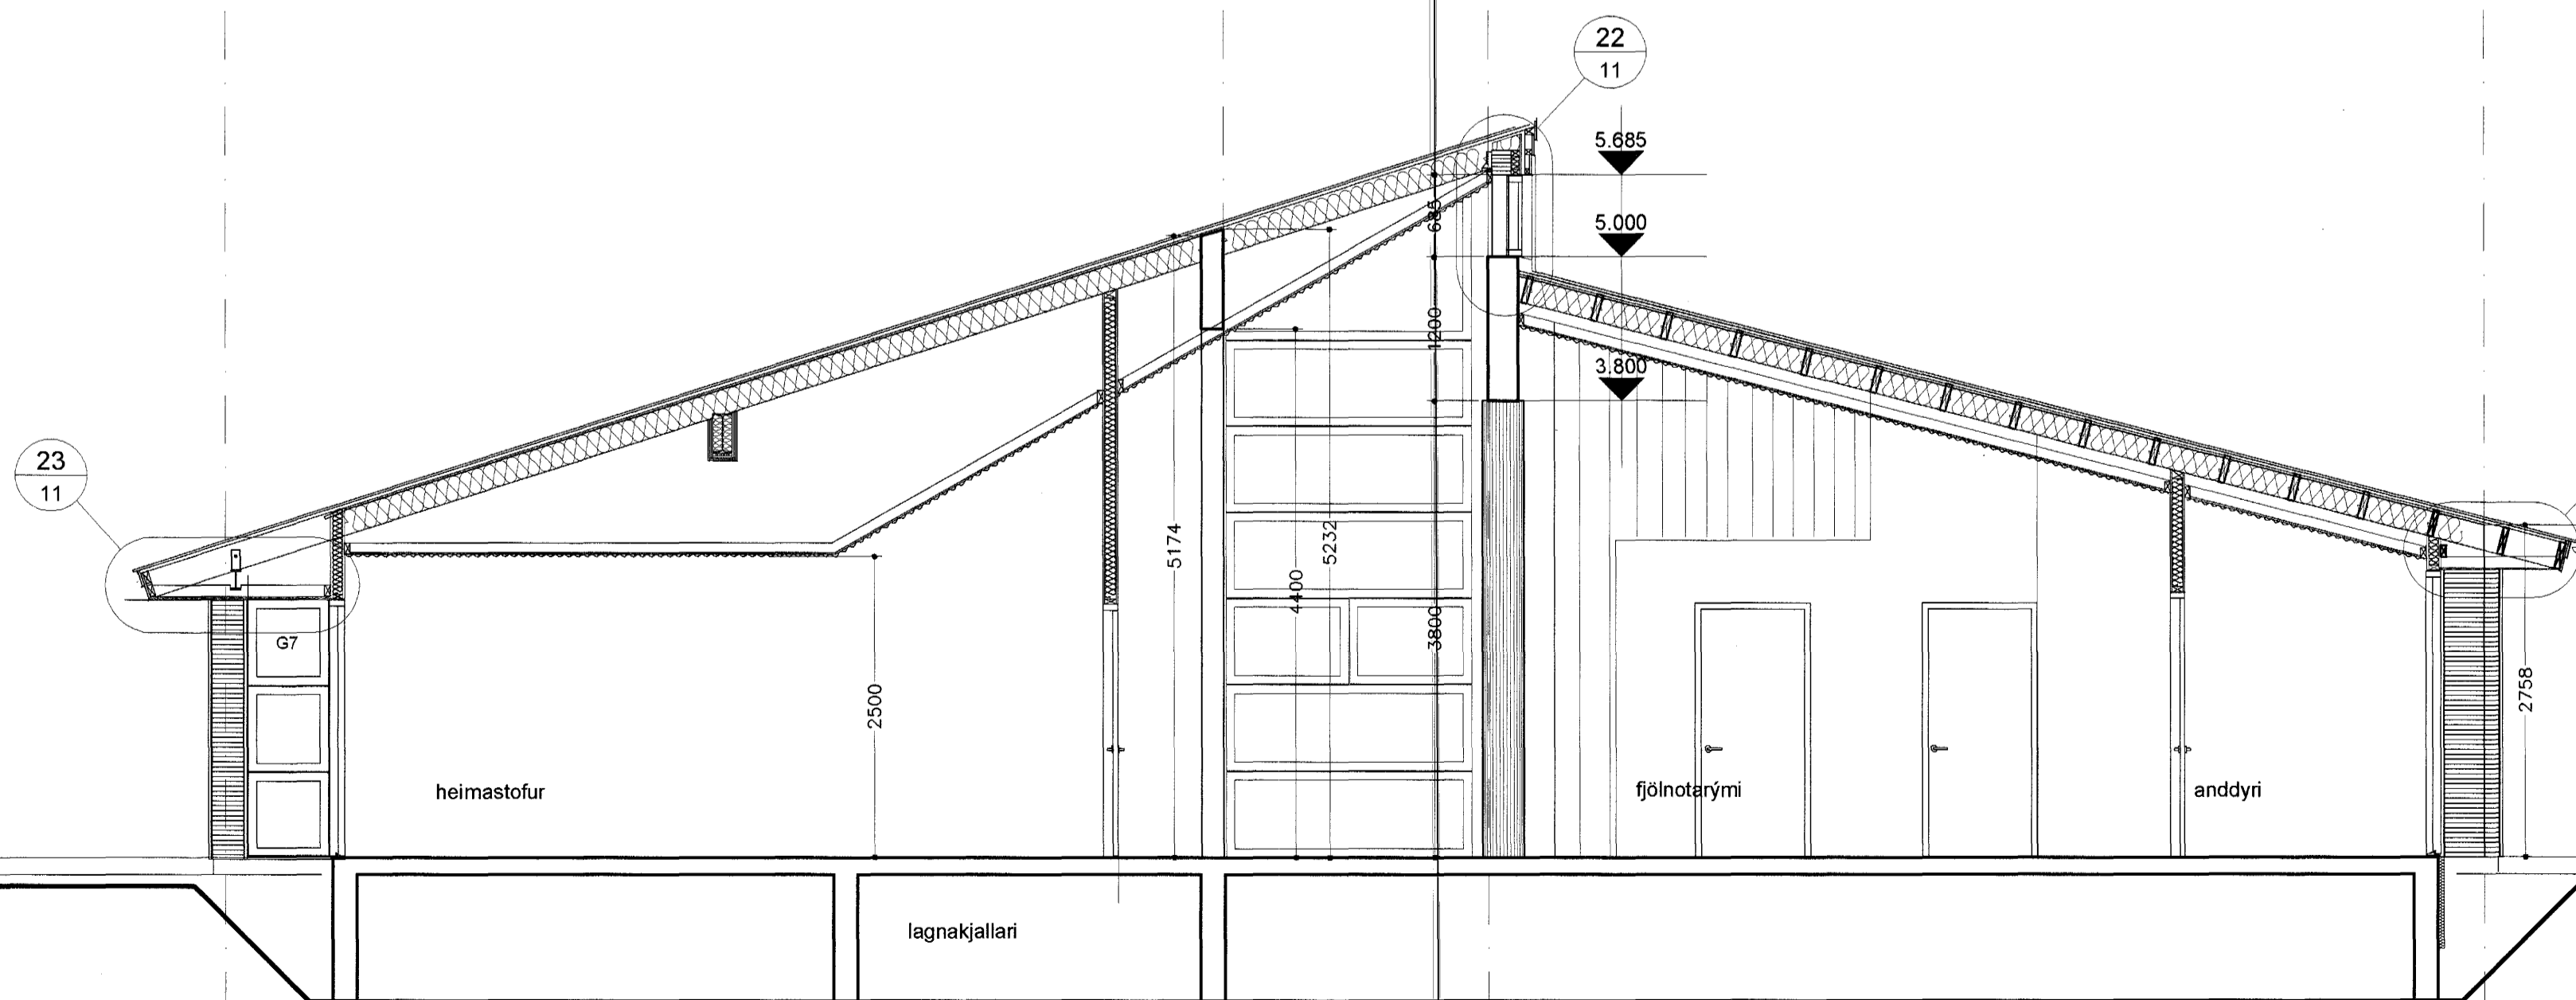

Byggingafræðingur  
A  
22. júní 2001  
HÓ