



1 2 3 4 5 6 7 8 9 10 11 12 13

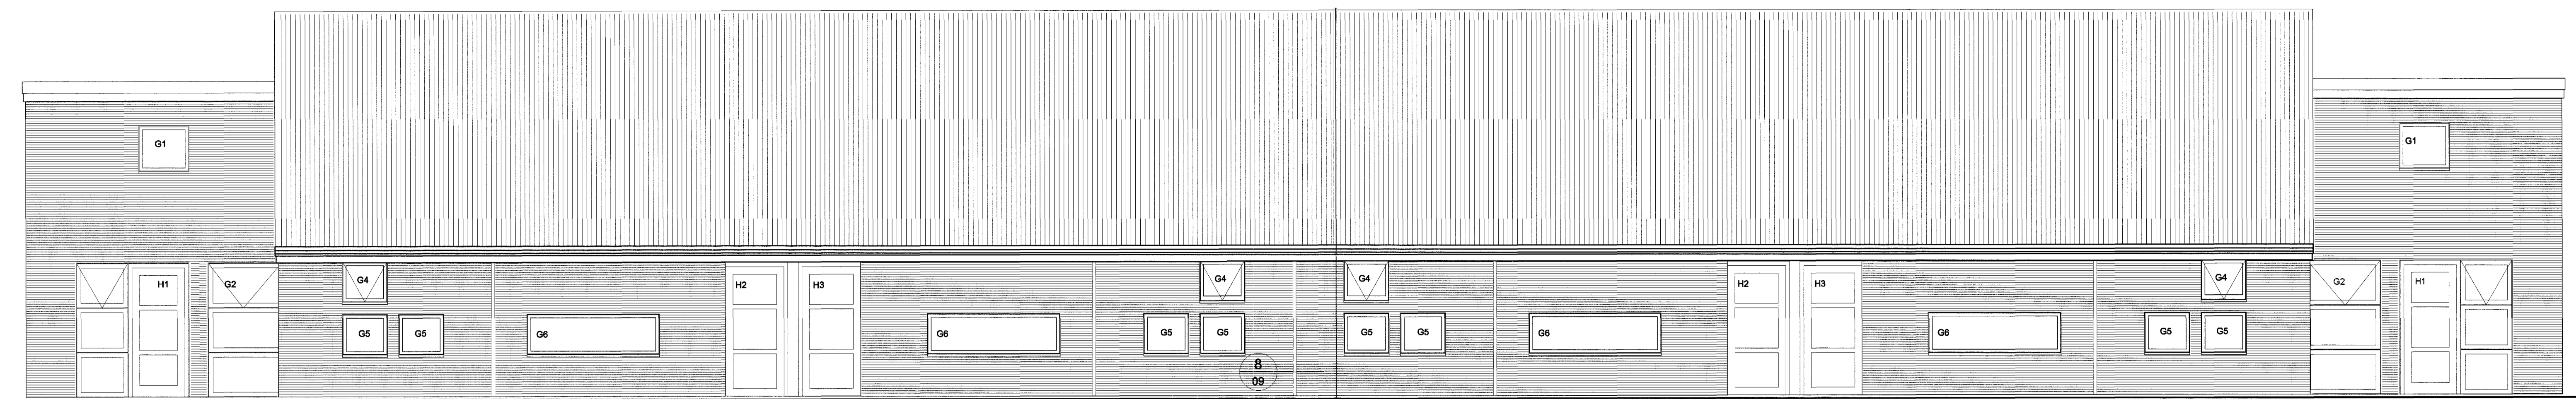


ÚTLIT NORÐUR

13 12 11 10 9 8 7 6 5 4 3 2 1

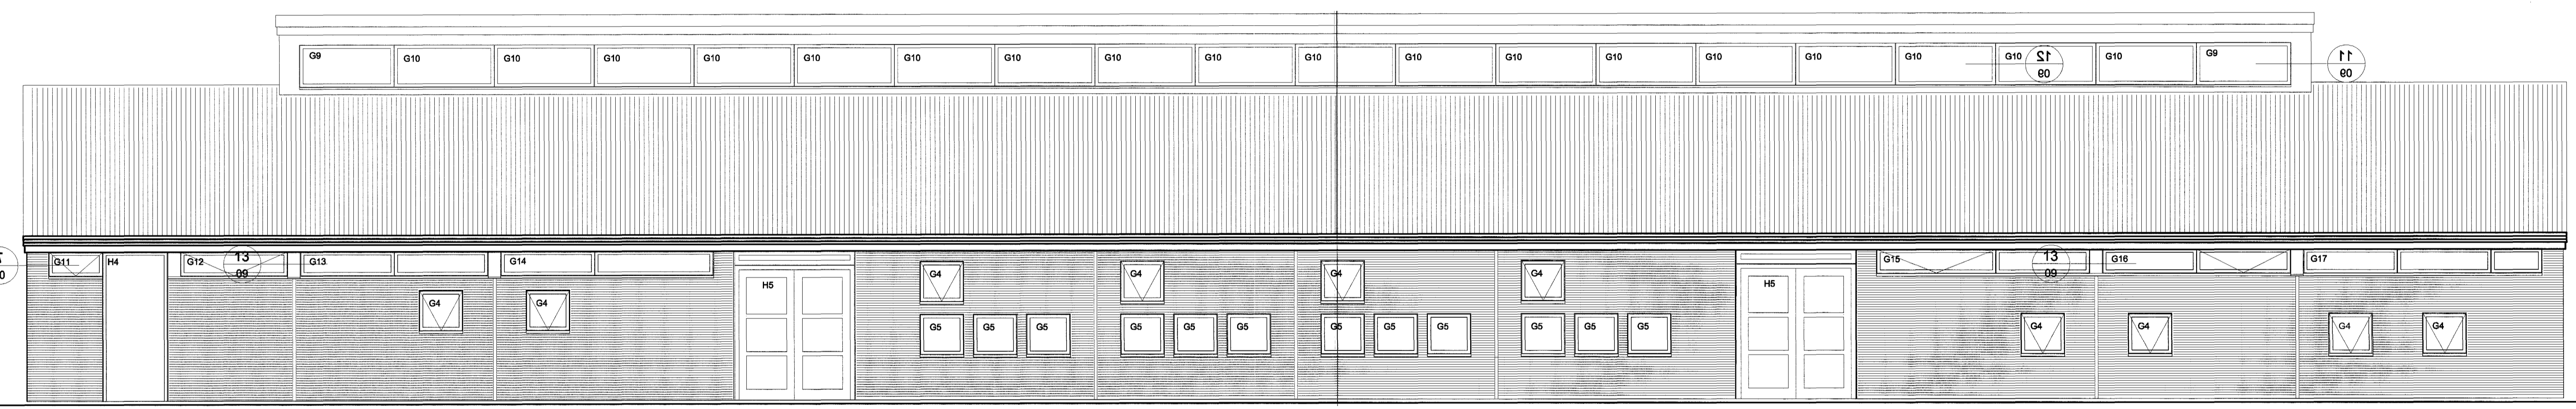

1 2 3 4 5 6 7 8 9 10 11 12 13

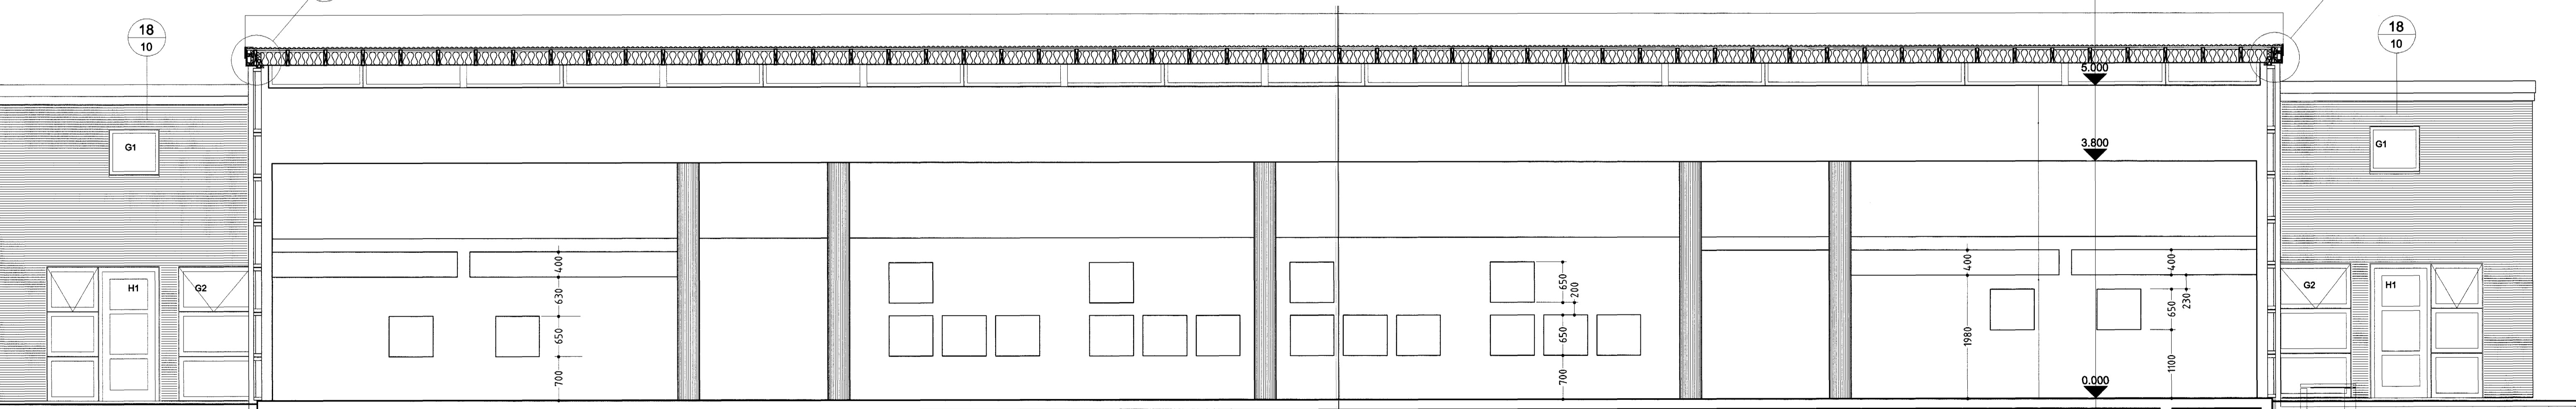

SKURÐUR D-D



GUÐMUNDUR KR. GUÐMUNDSSON,
ÓLAFUR SIGURÐSSON,
SIGURÐUR HALLGRÍMSSON,
HJÖRTUR PÁLSSON,
ARKITEKT
ARKITEKT
ARKITEKT
BYGG.FR.
ÞINGHOLTSSTRÆTI 27
101 REYKJAVÍK
SÍMAR: 551 0870, 551 5445
FAX: 551 0875

VERK: Kriús 2, leikskóli í Áslandi Hafnarfirði
HEITI: Útlit og langskurður

Byggingatillit af Flanarjarðar
Algreitt þann
22 Júní 2000
HÖ

VERKNR.: 994.7
KVARDI: 150
TEKN.: hp
DAGS.: 12.07.2000
BREYTT: 23.10.2000
TEKN.NR.: 7

160537/4260