




deili 15-06

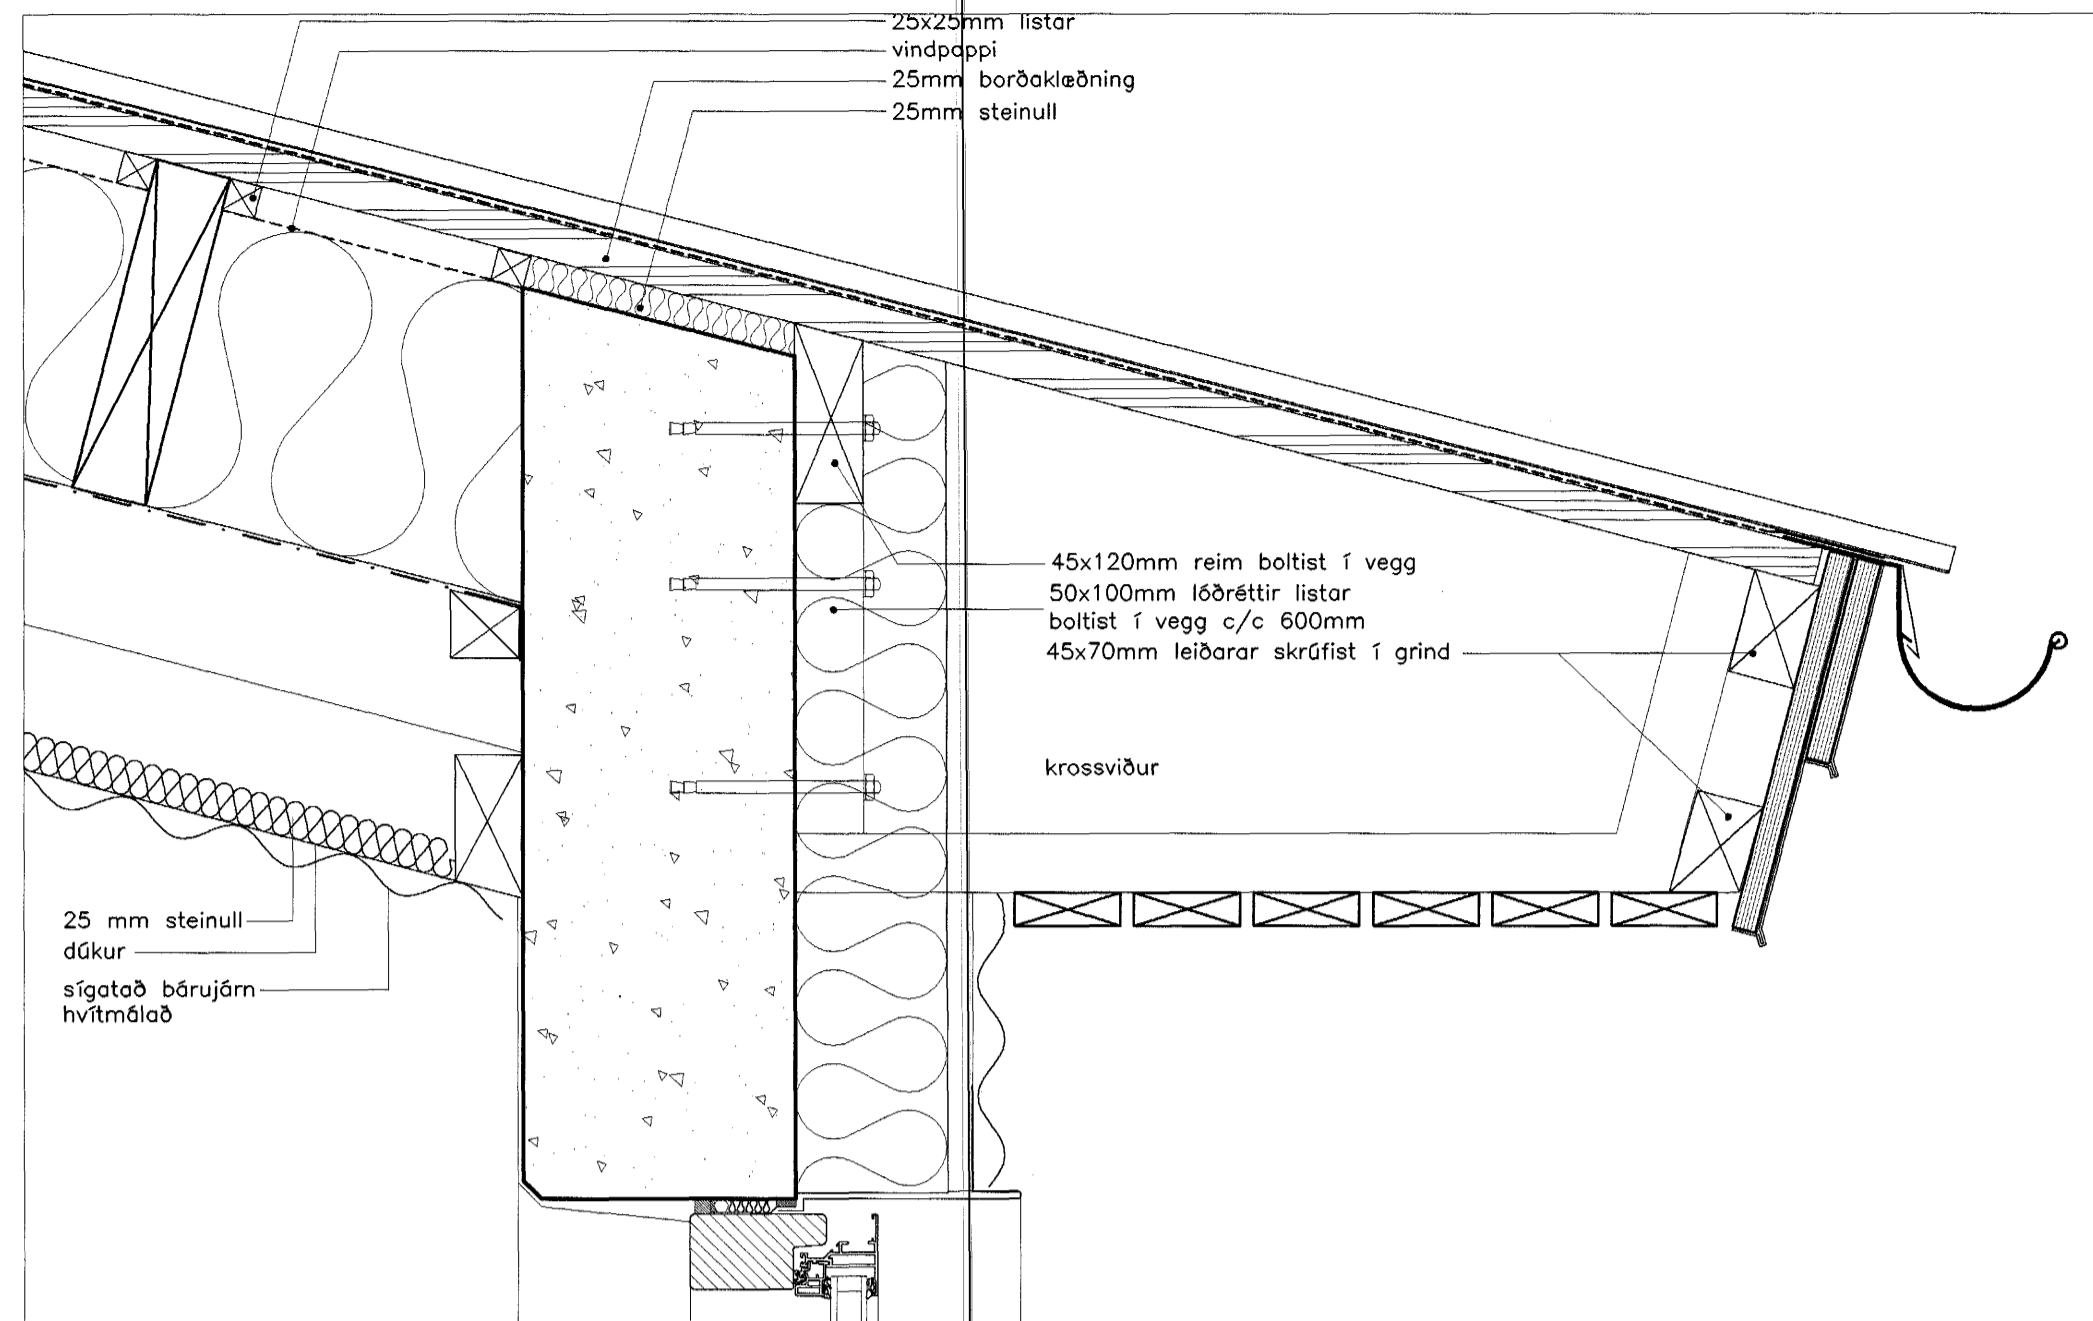


deili 16-06

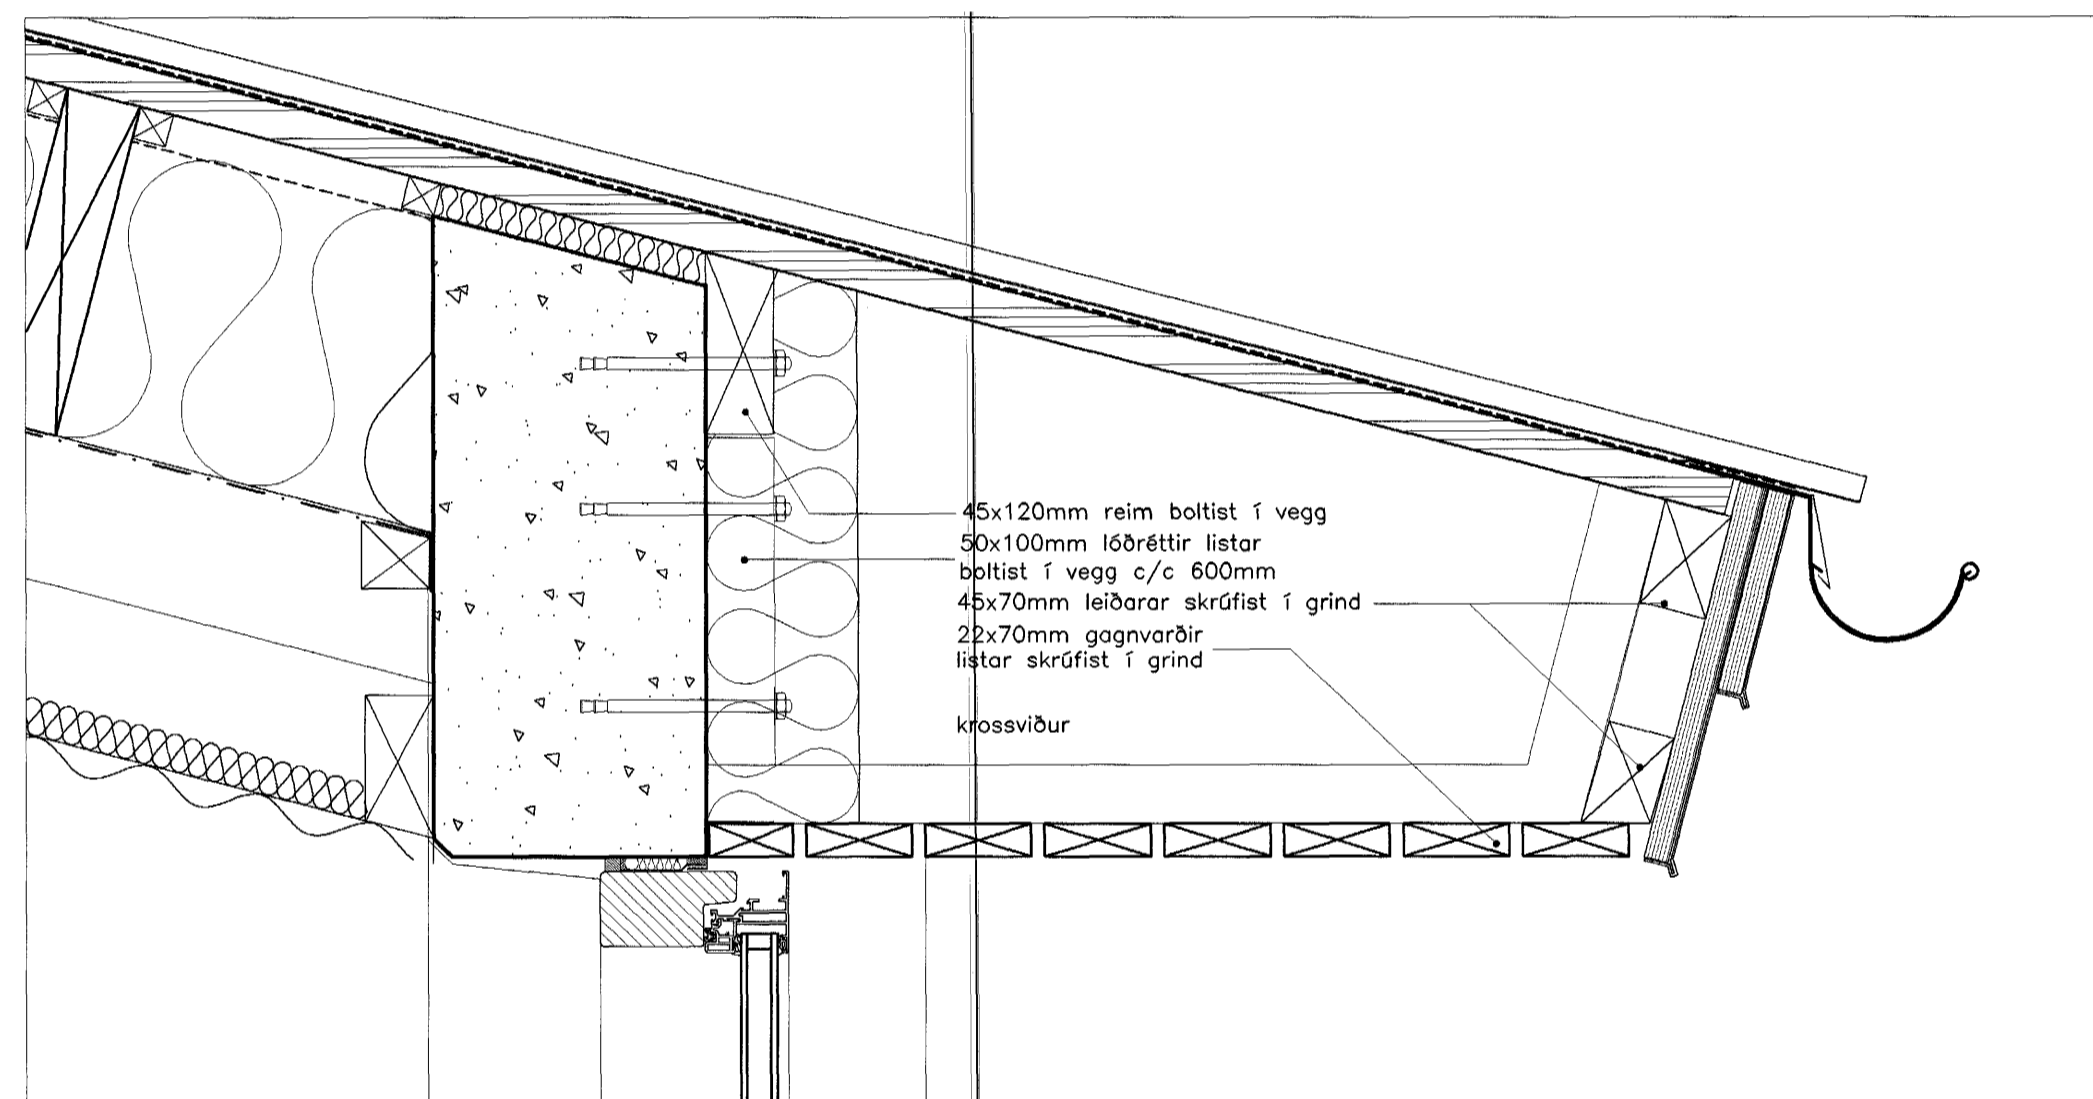


deili 17-06

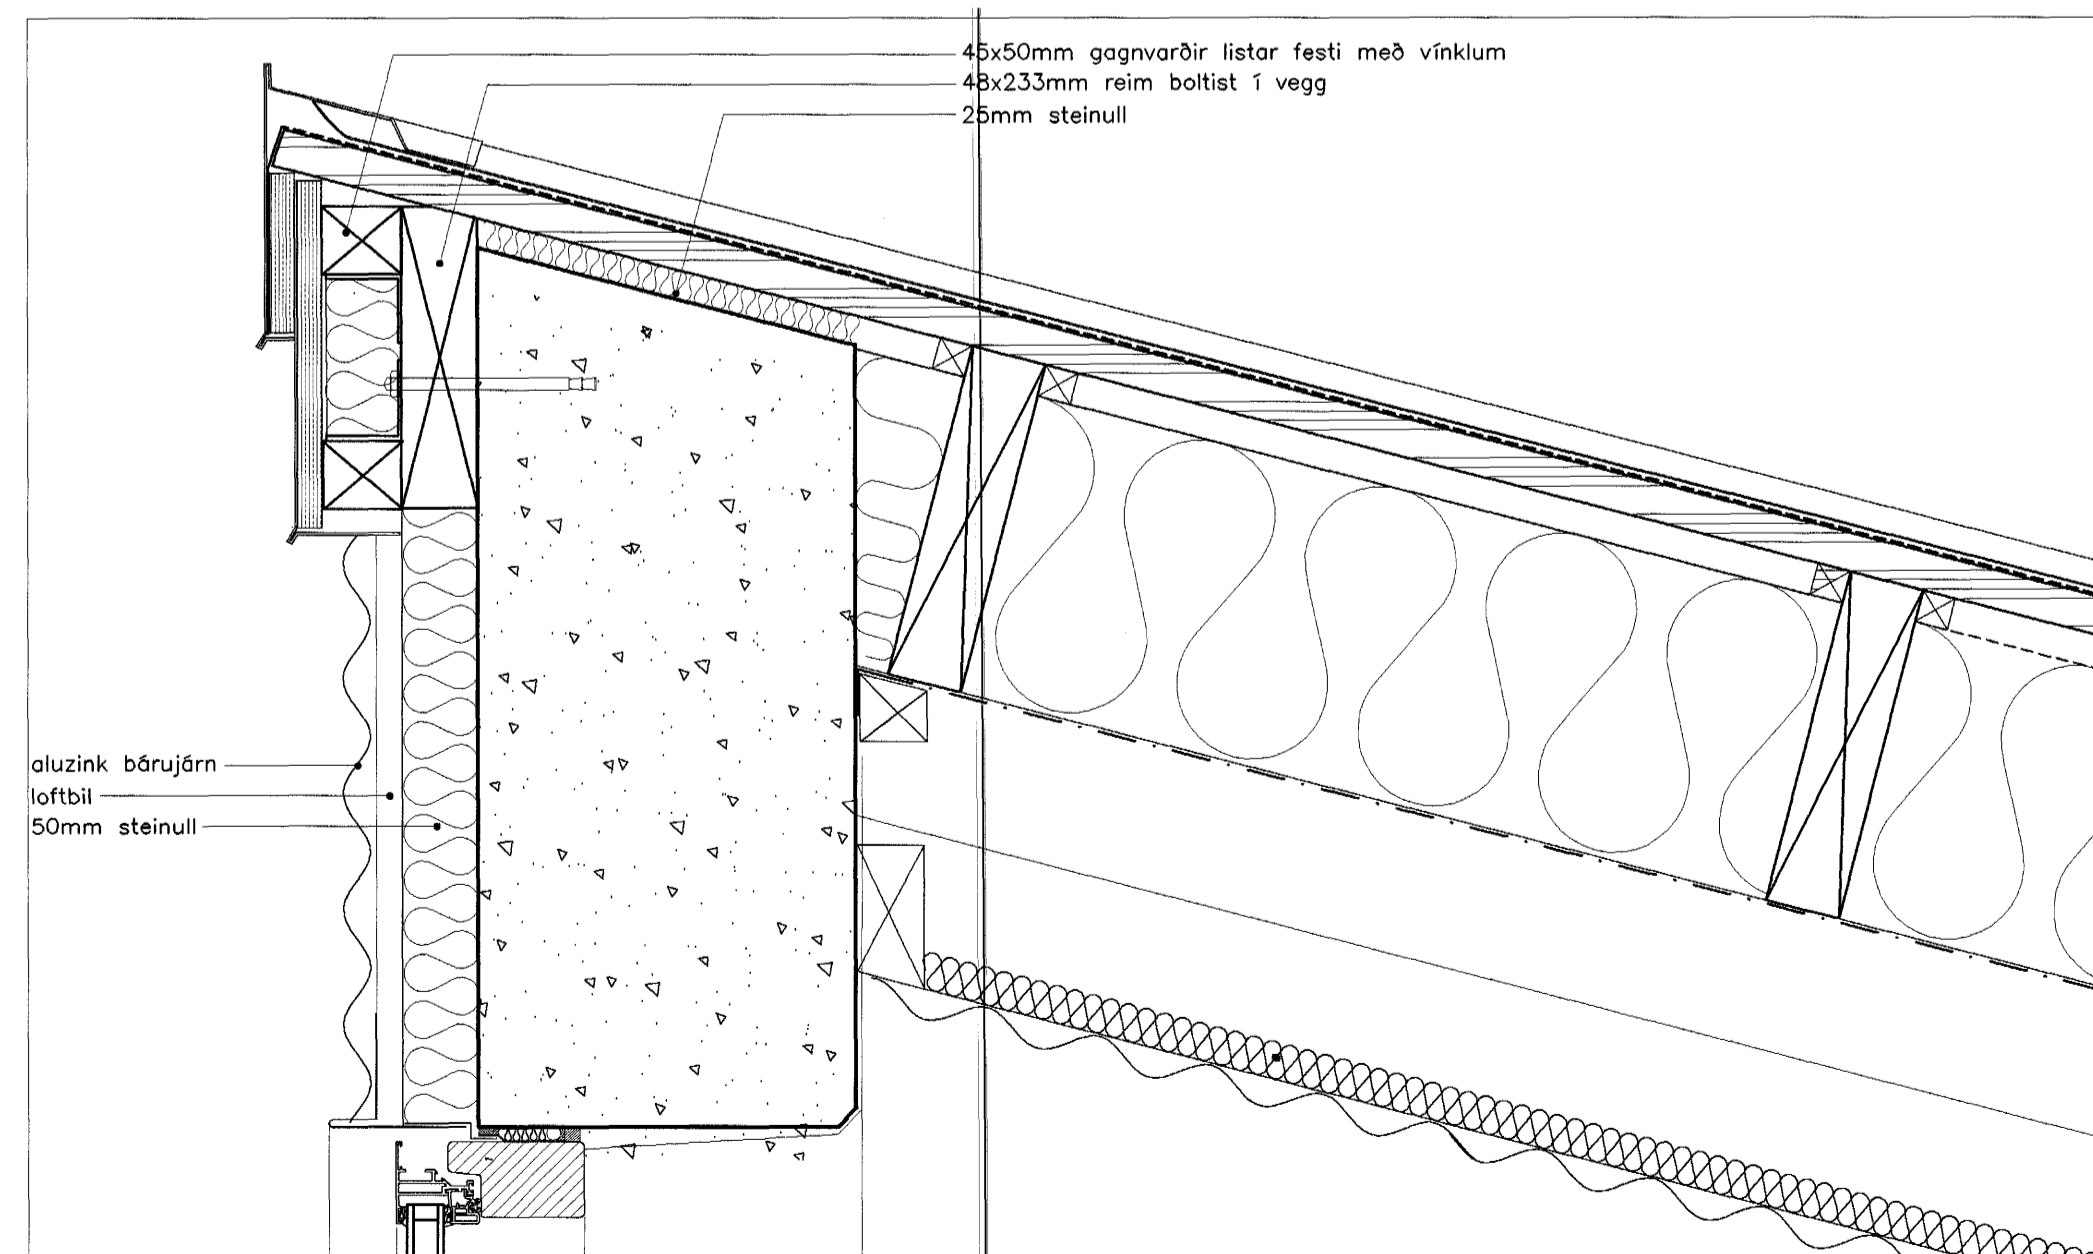


deili 18-06/07

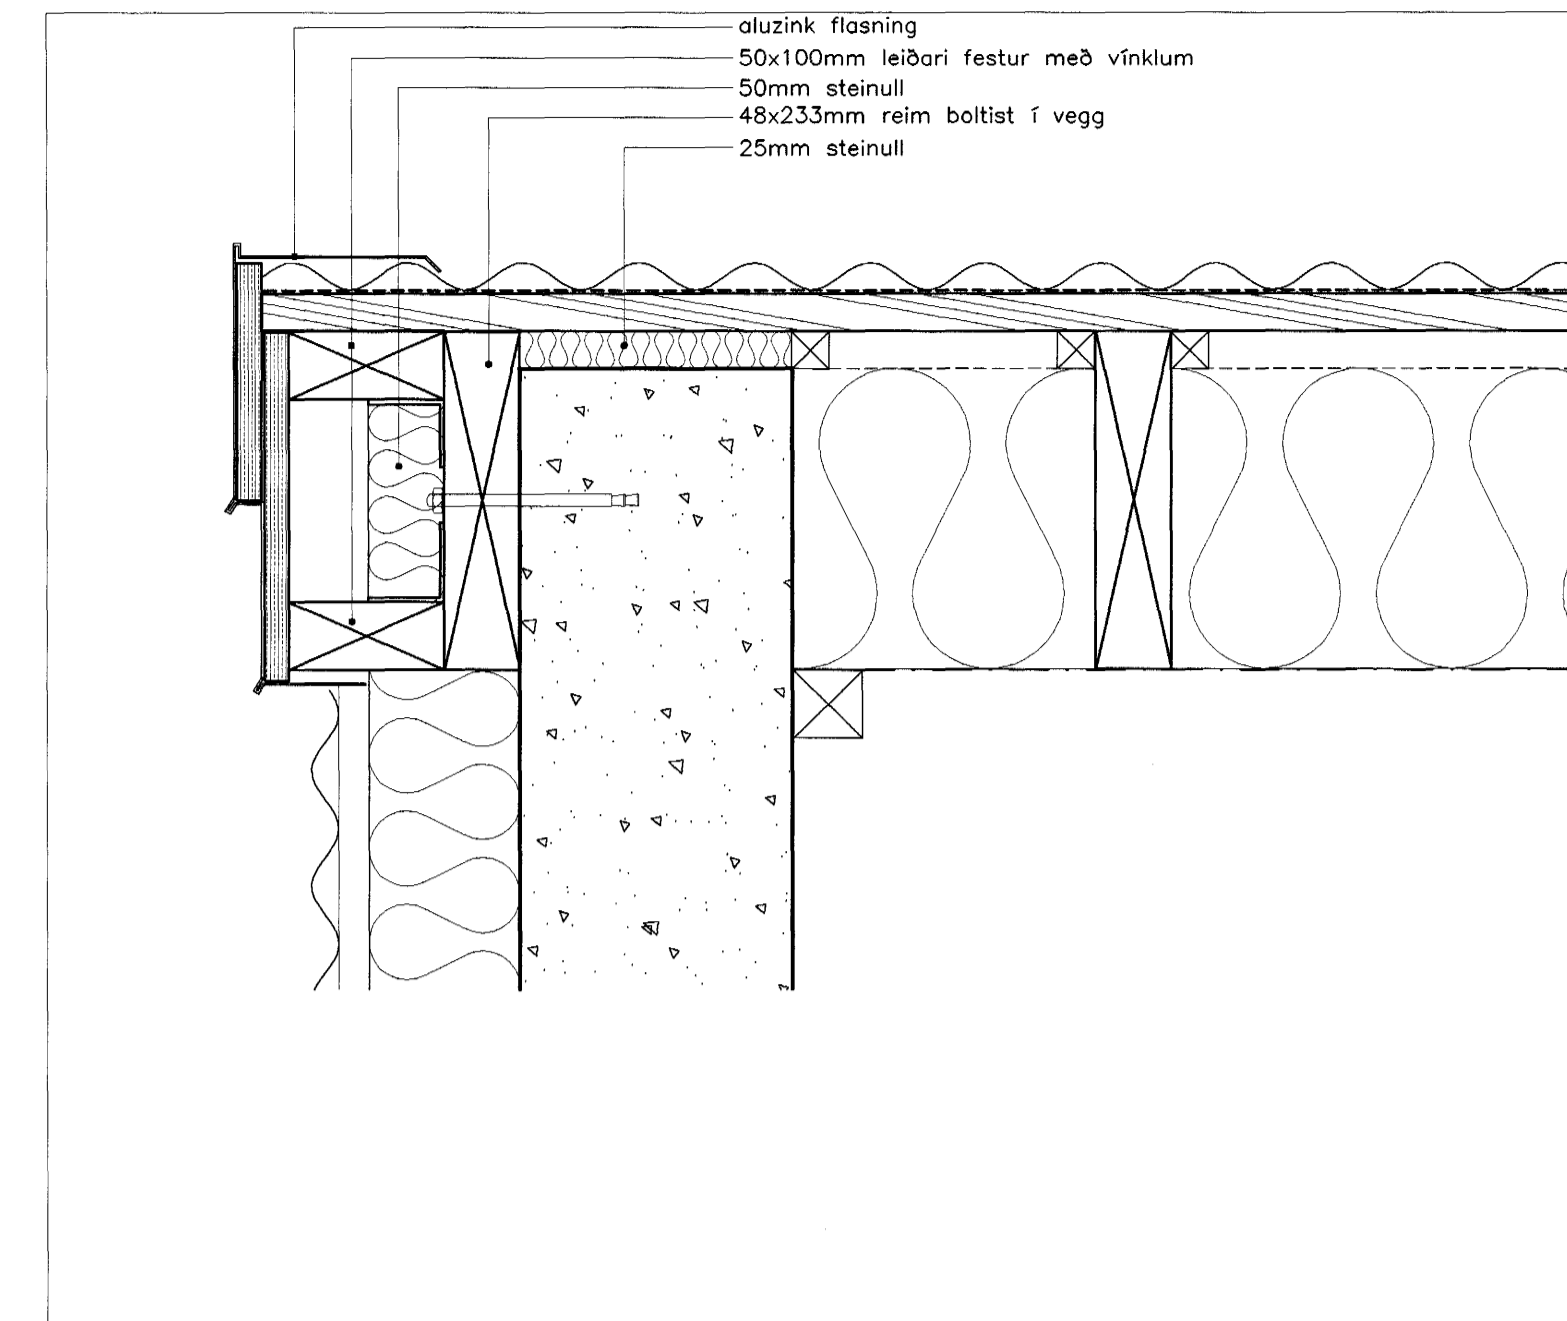

deili 19-08

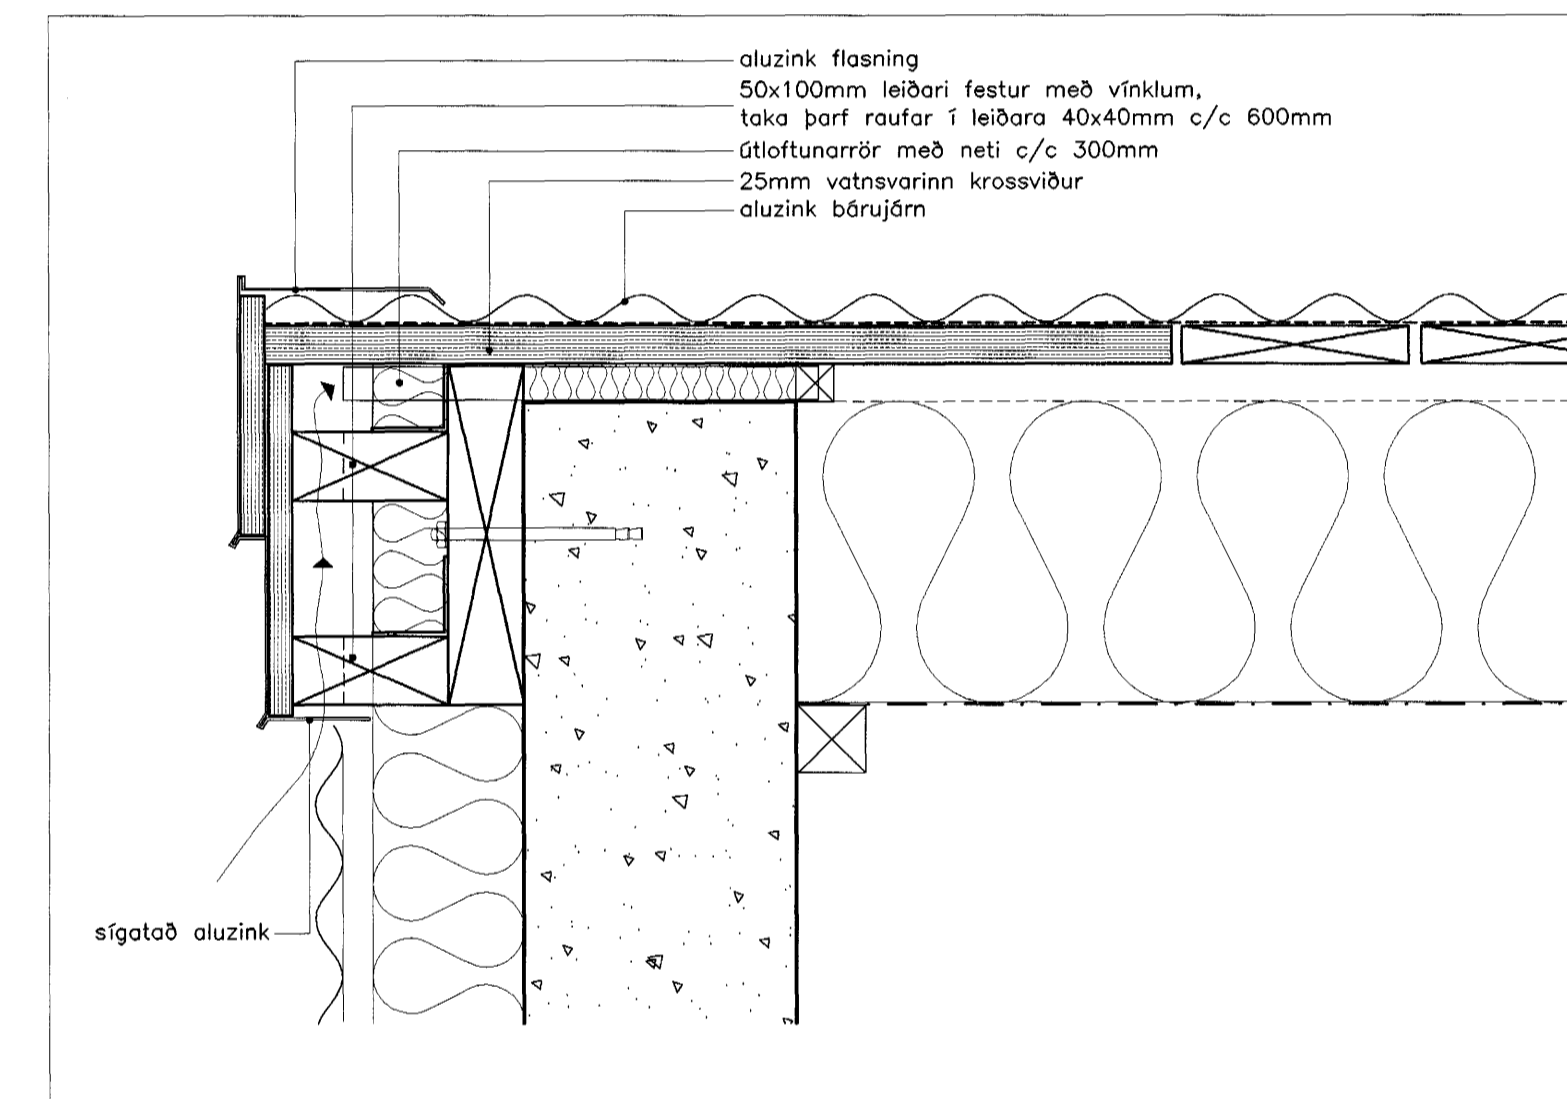

deili 20-08

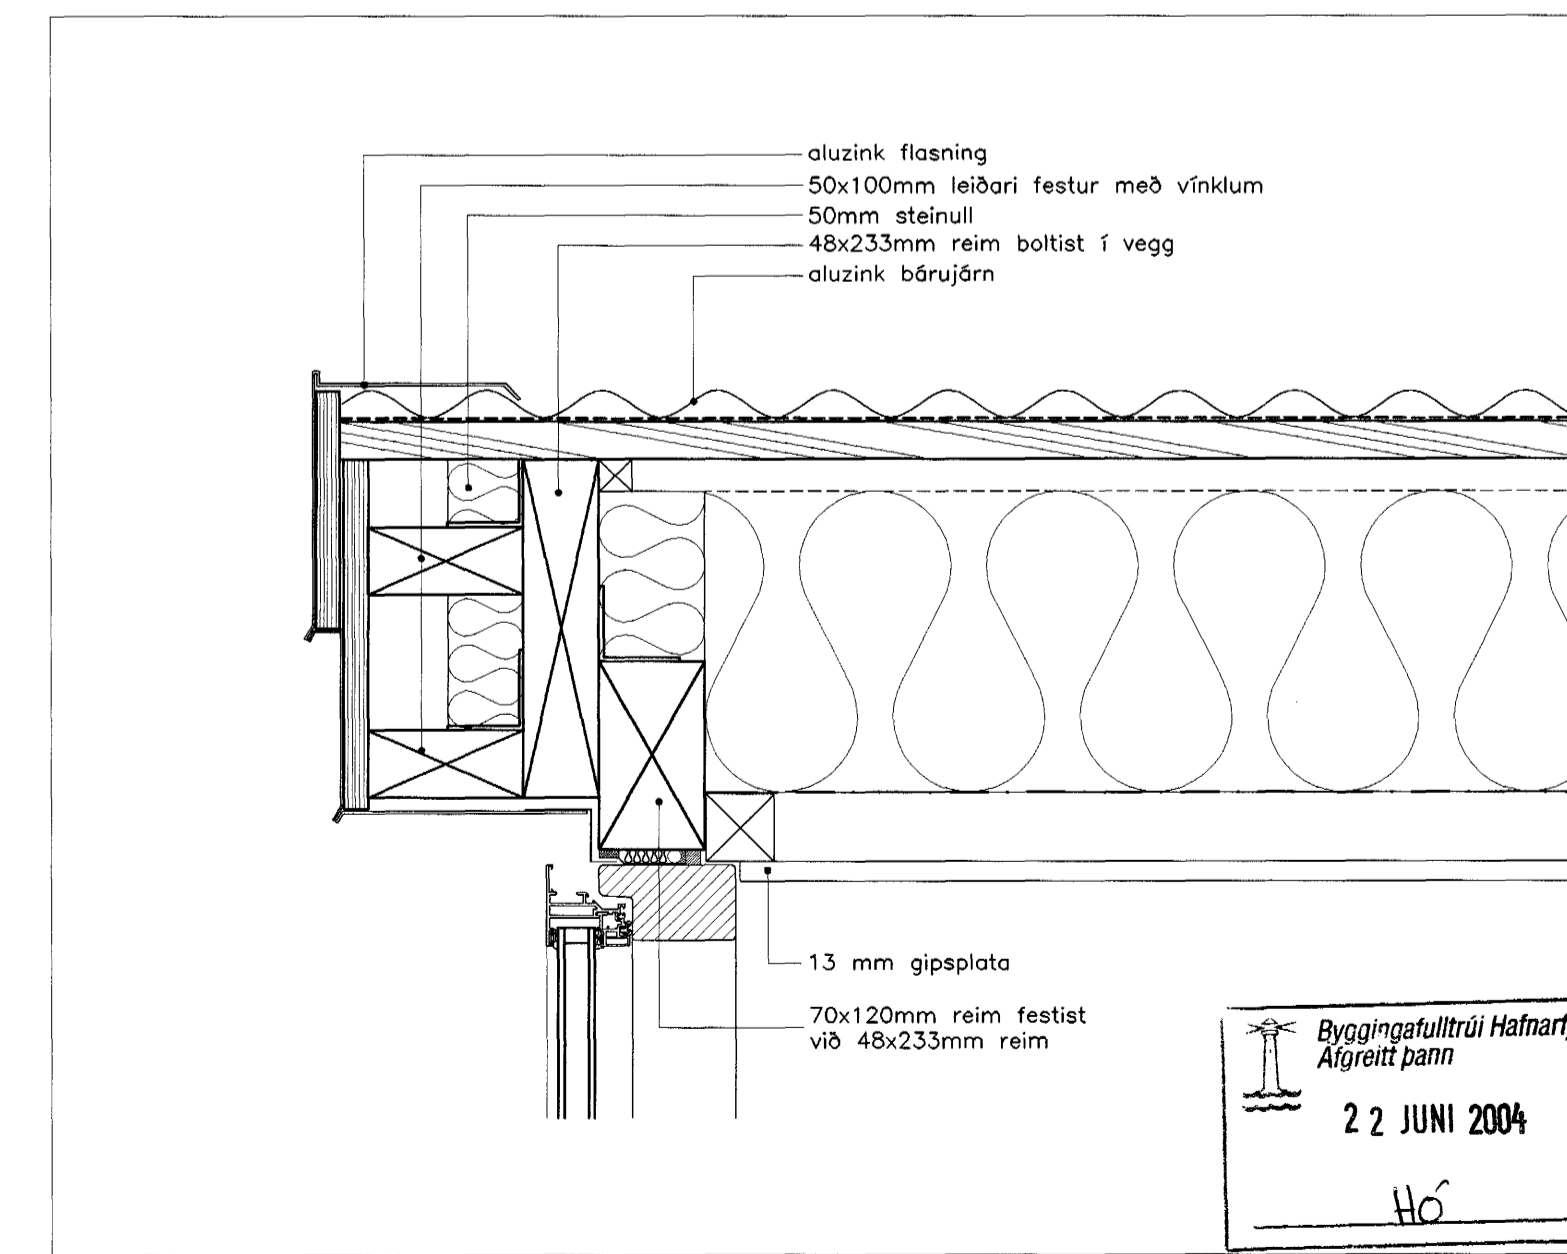

deili 21-07/08

Byggingatulltrúi Hafnarjarðar
Alfreitt Þann
22 JUNI 2004
HÓ