



deili 22-06

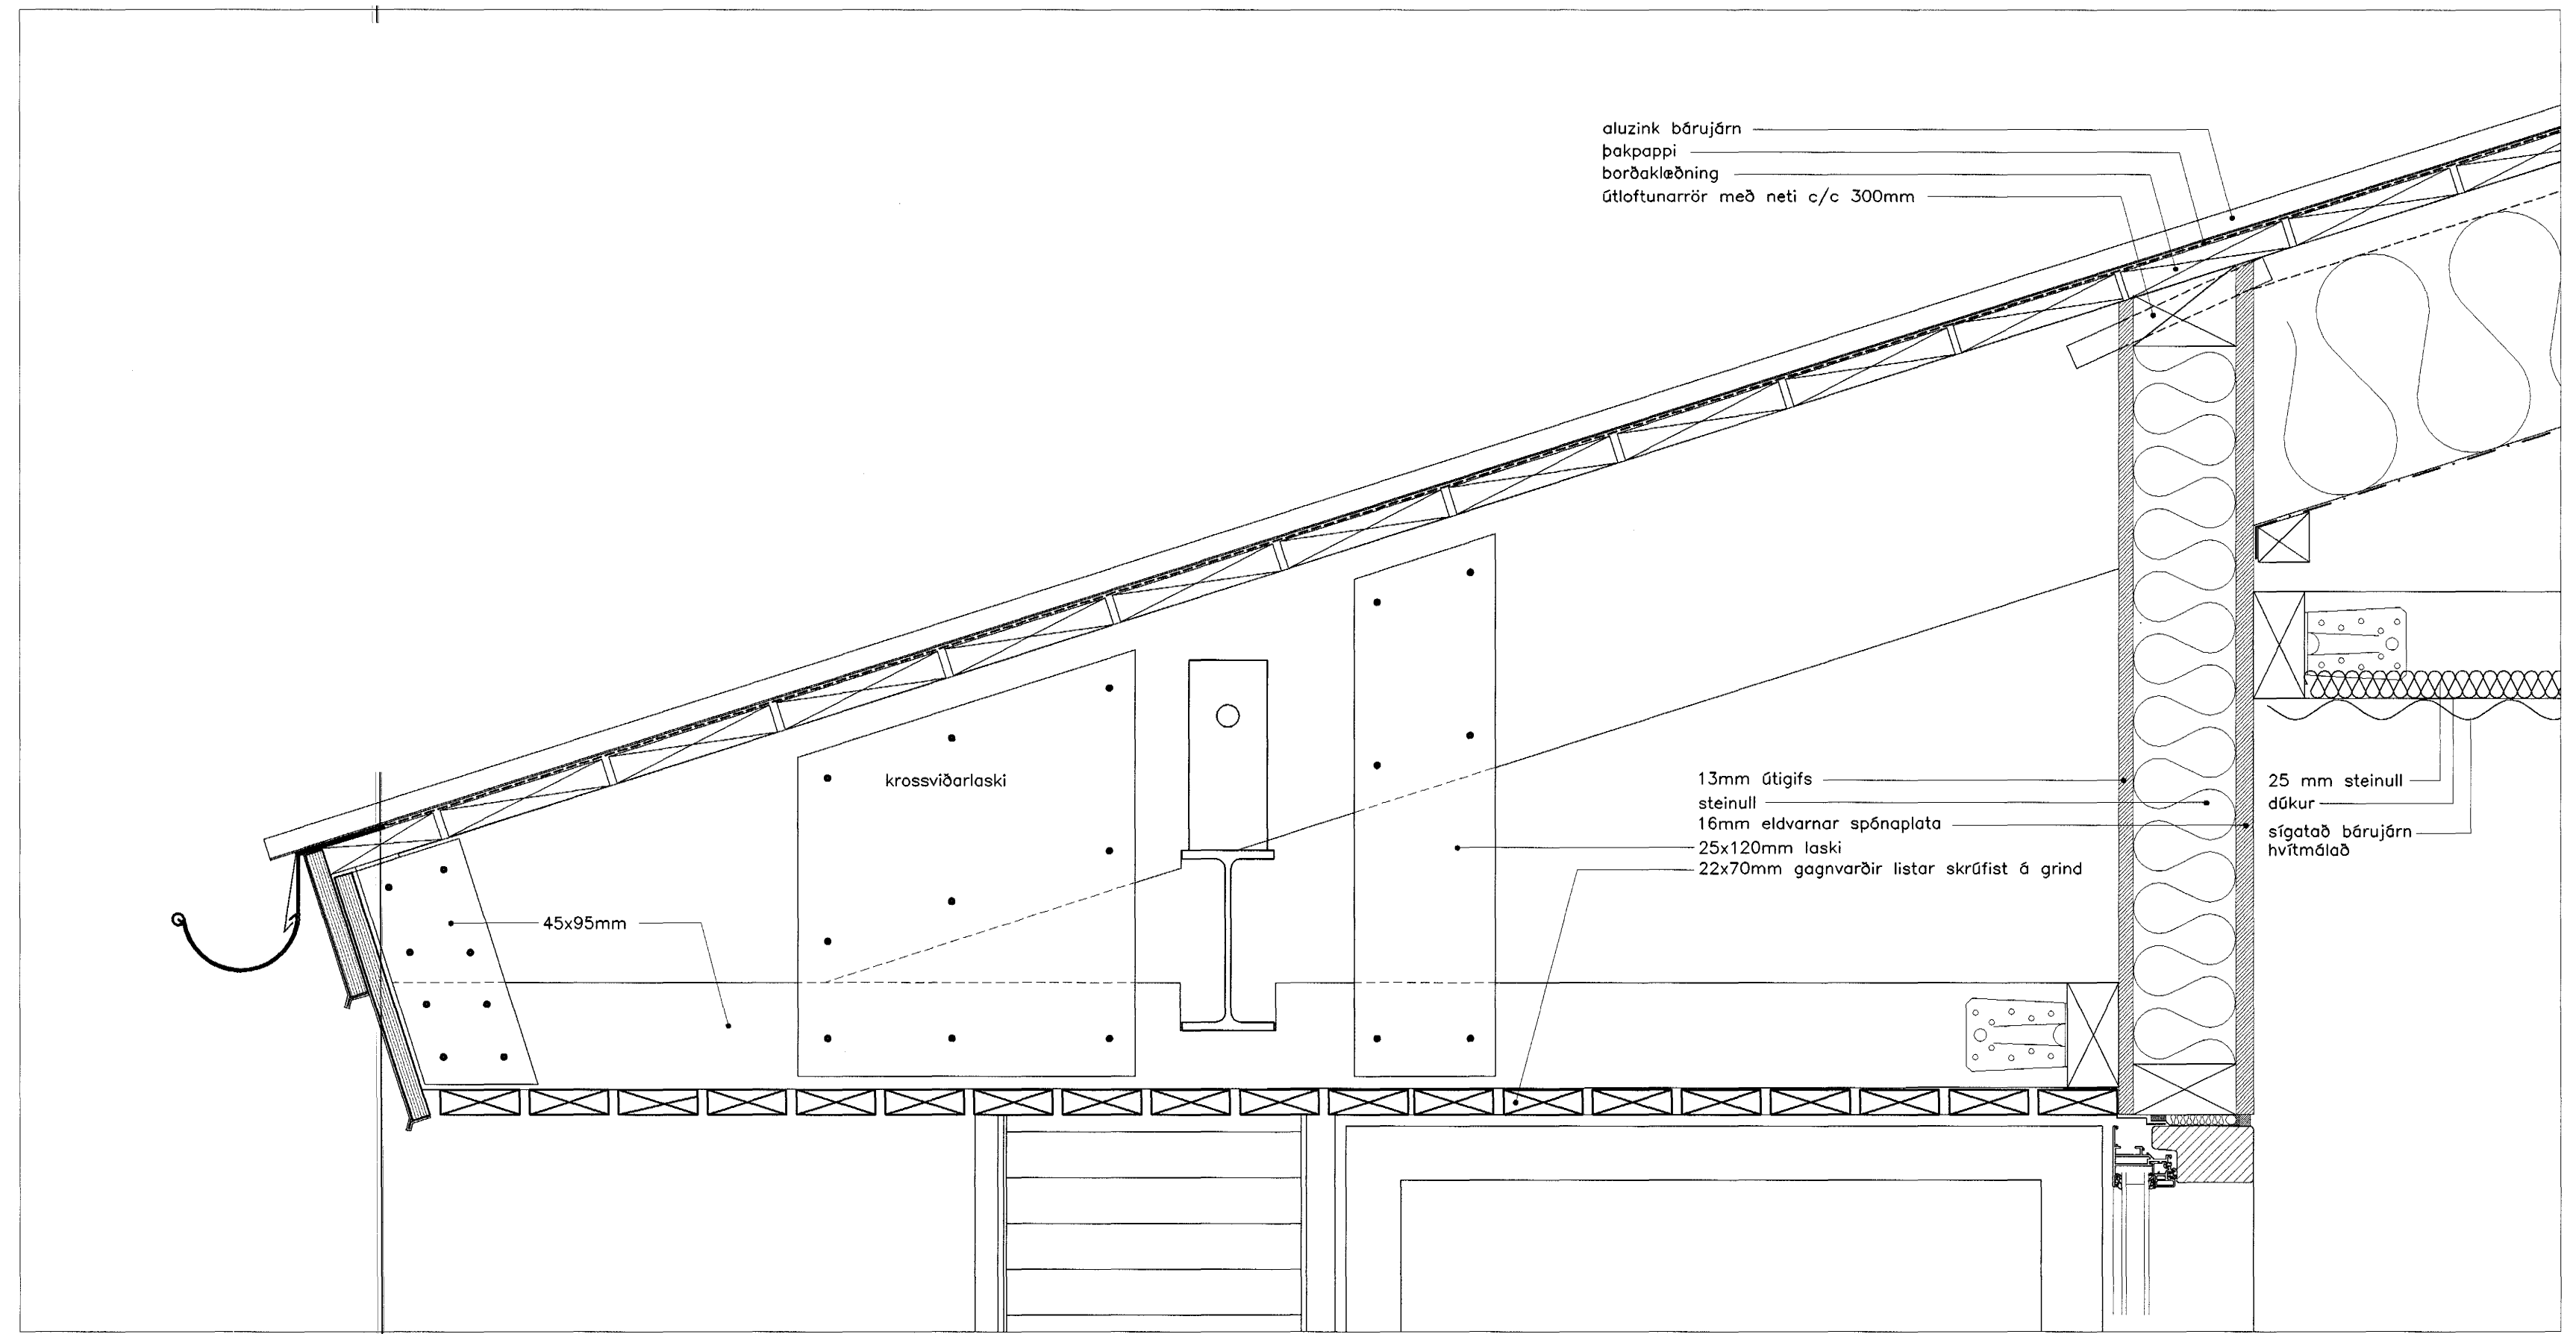

deili 23-06

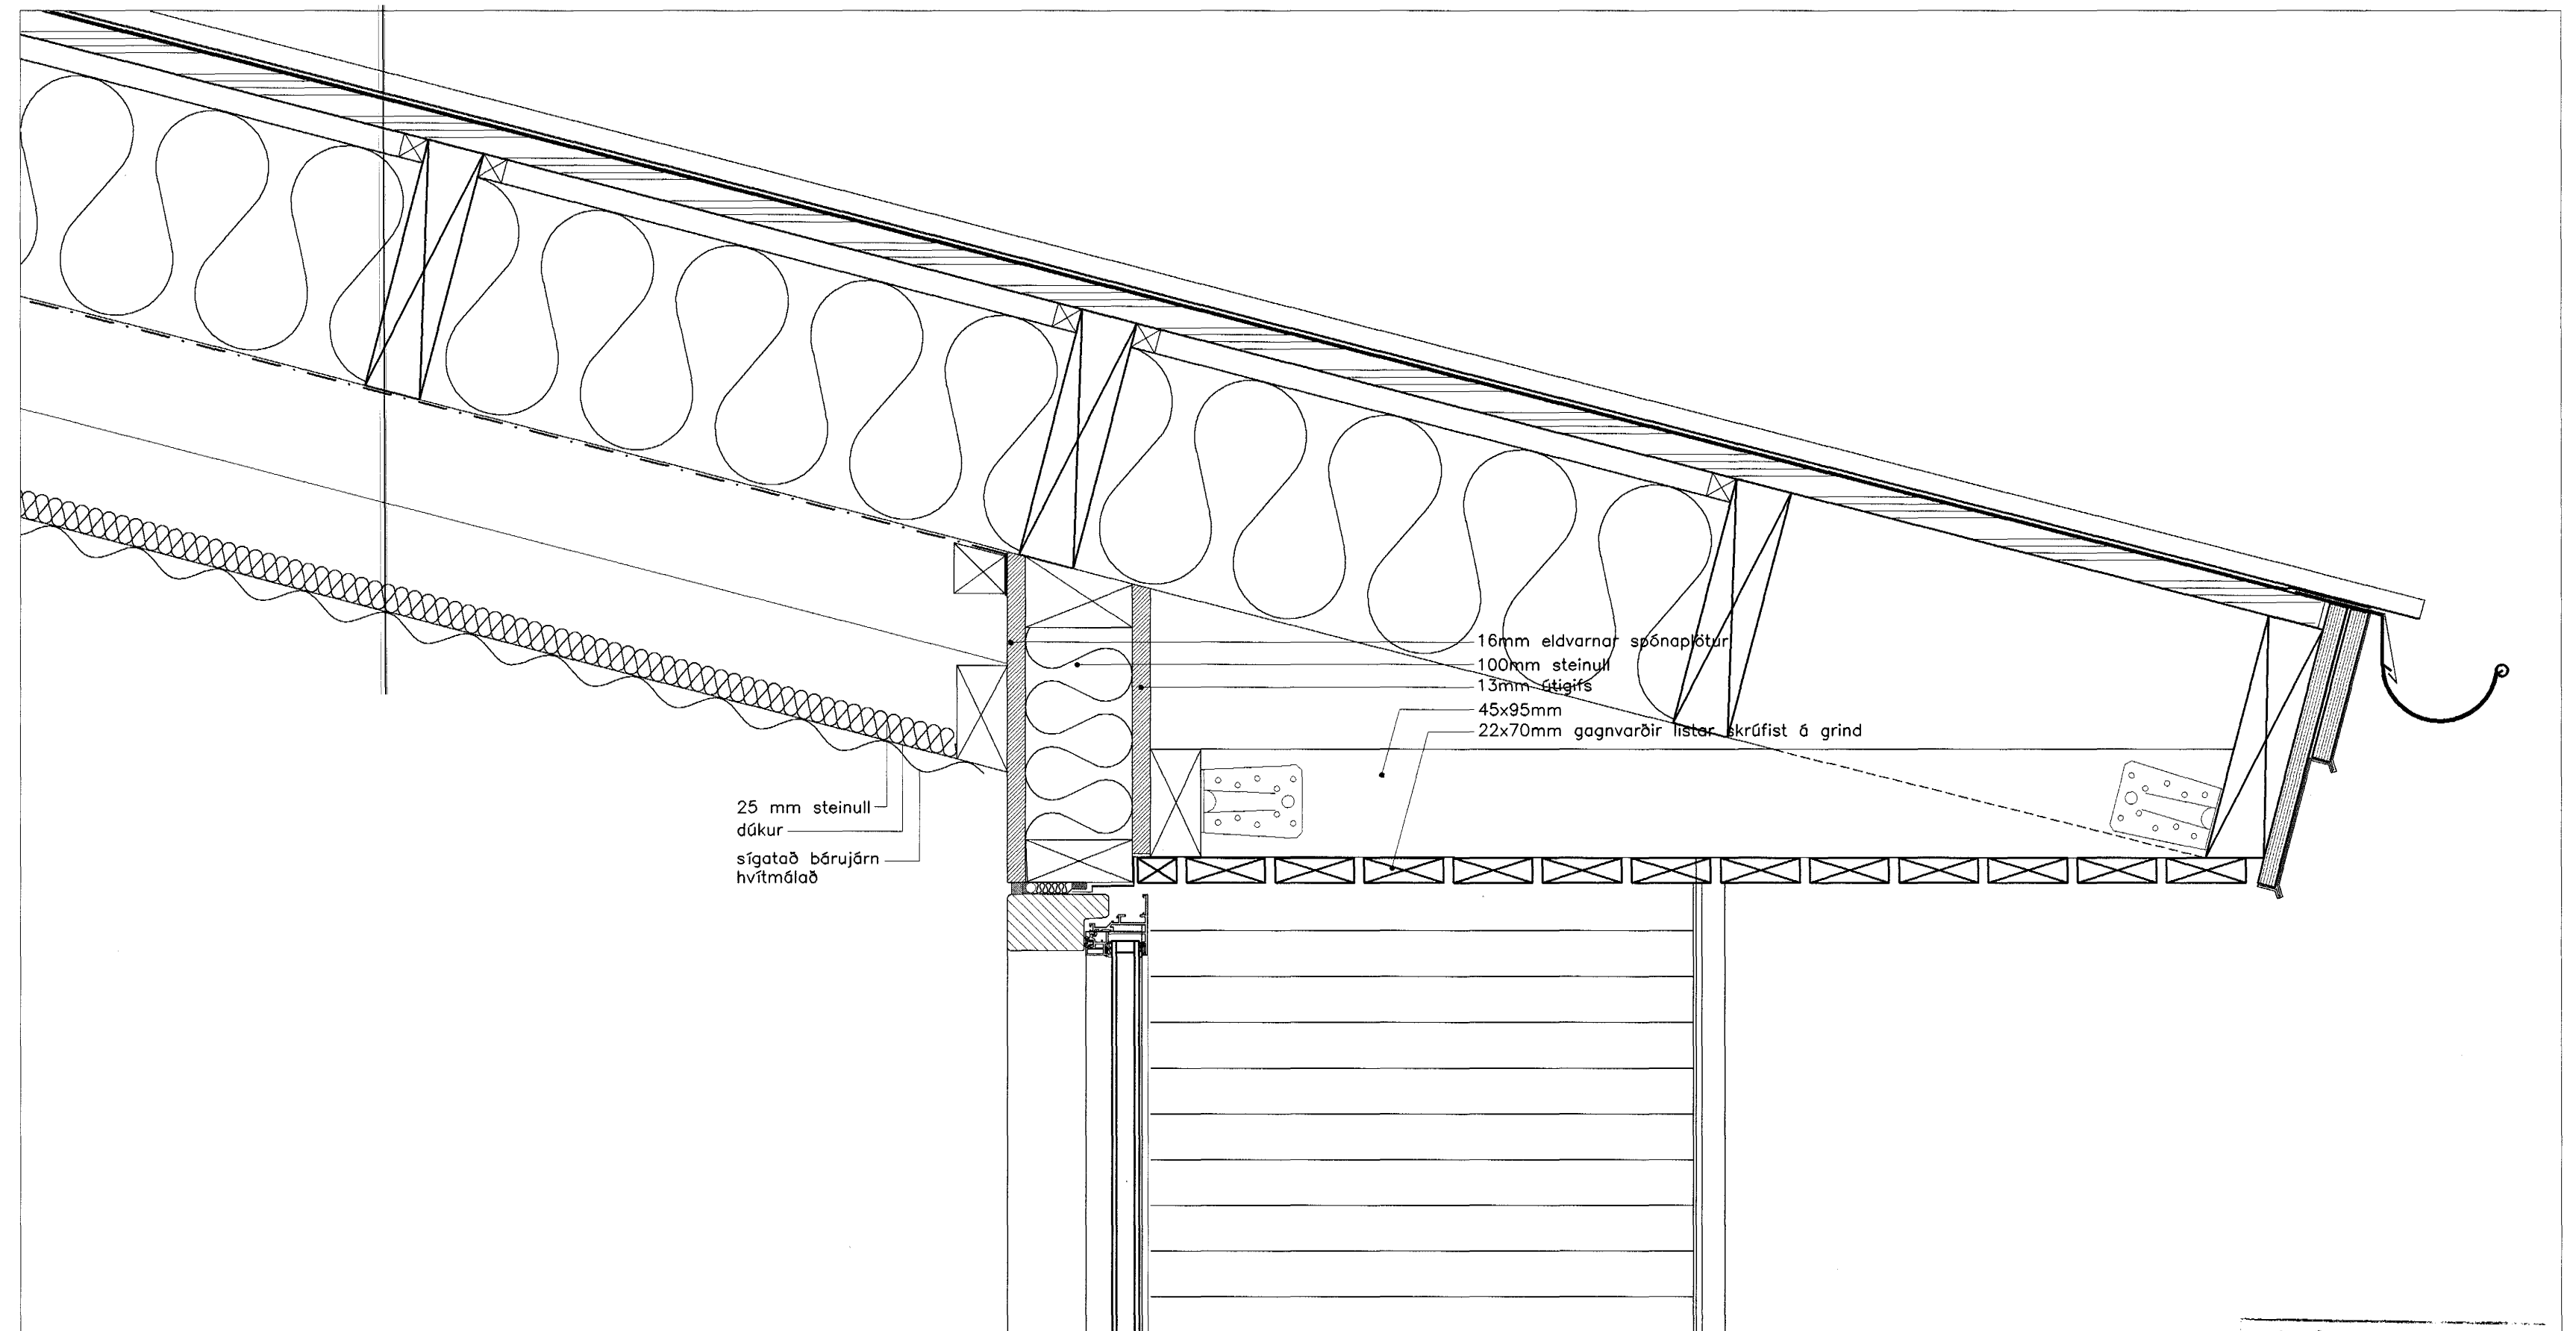

deili 24-06

Þingvallvegur, Hálfmörðinni
 Alureitt þann
 22 JUNI 2004
 H6