
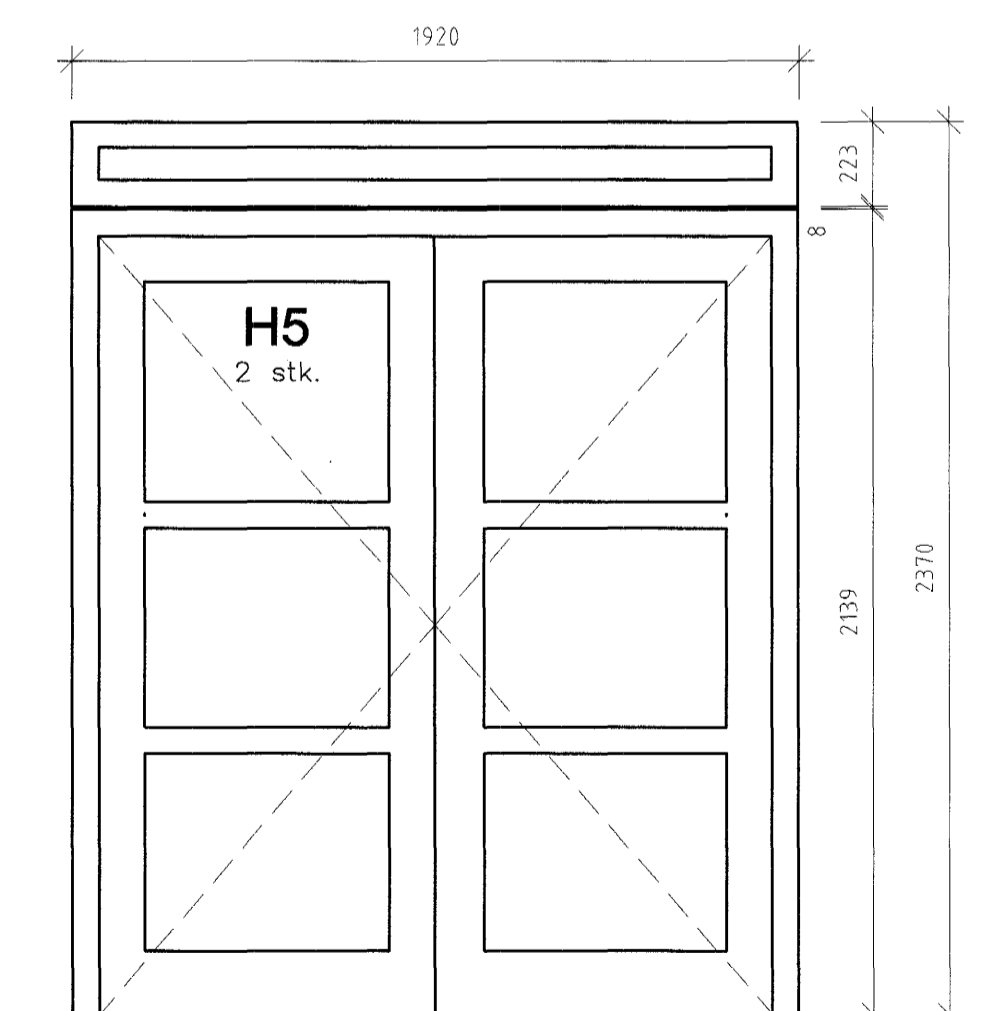
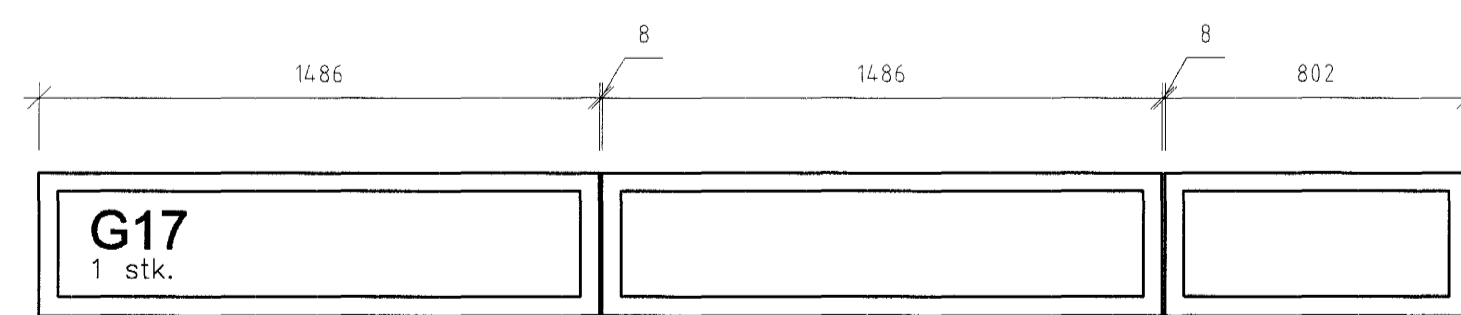
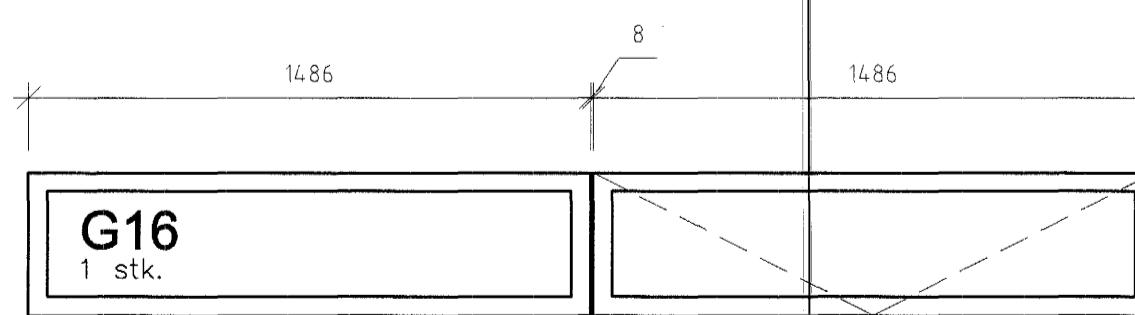
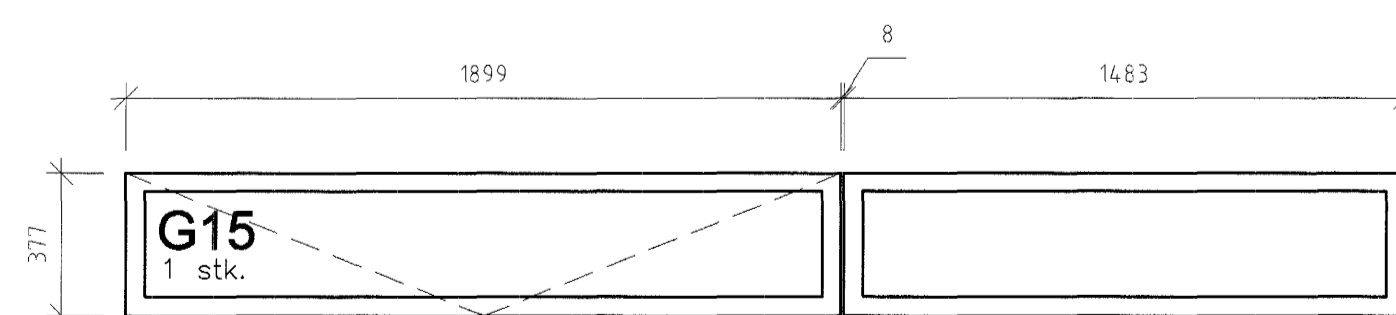
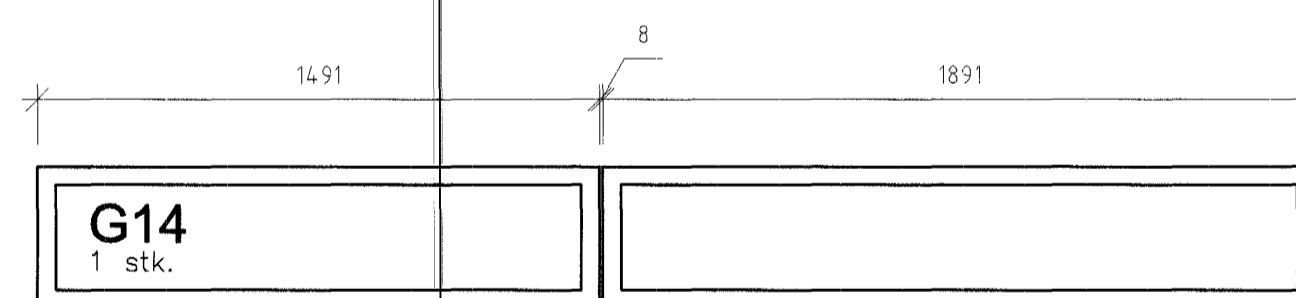
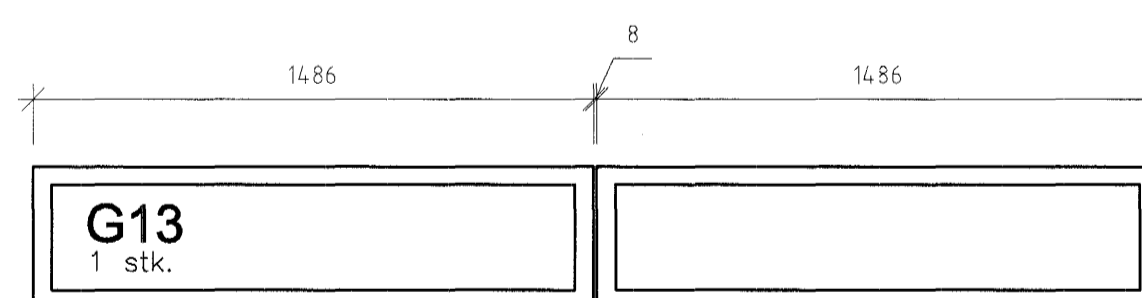
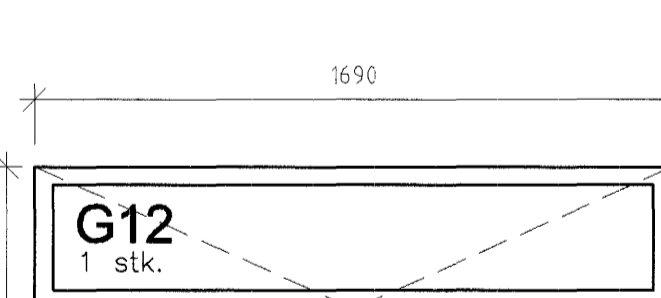


litur 6 gluggum 6502-G

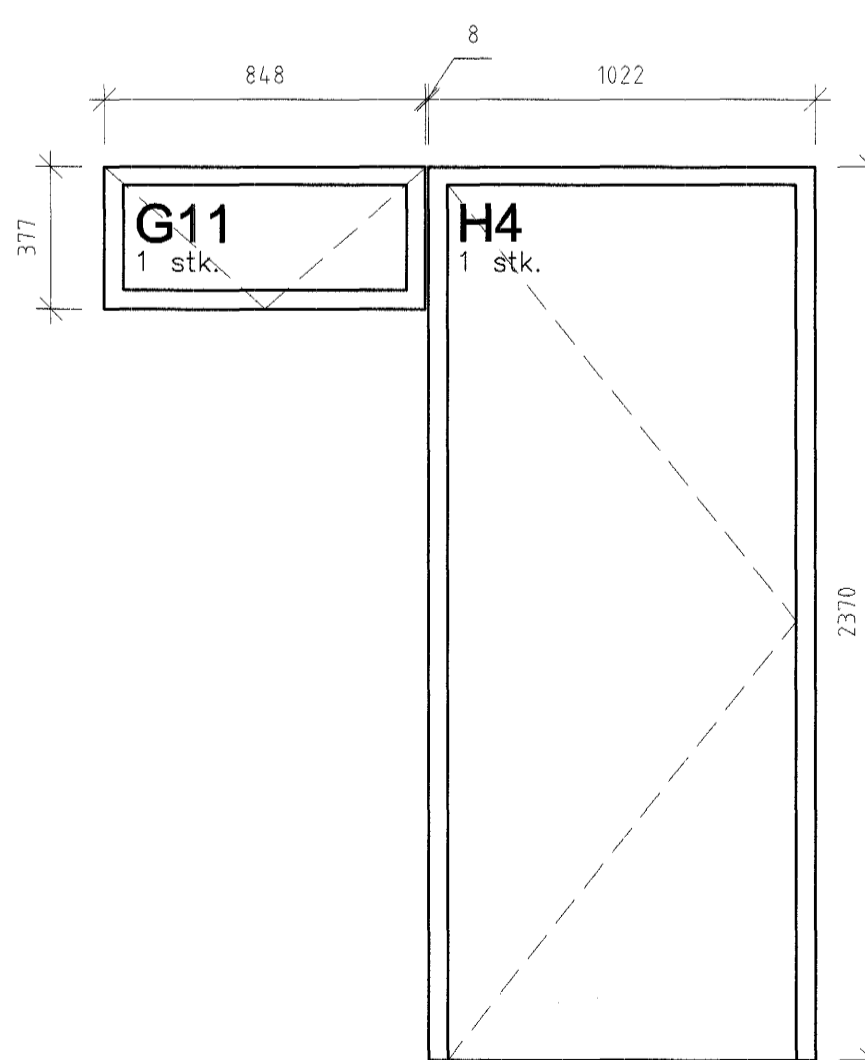

Byggingafultrúi Hafnarfjarðar
Alfreitt Dani
22 JUNI 2004
HÓ