



D-8

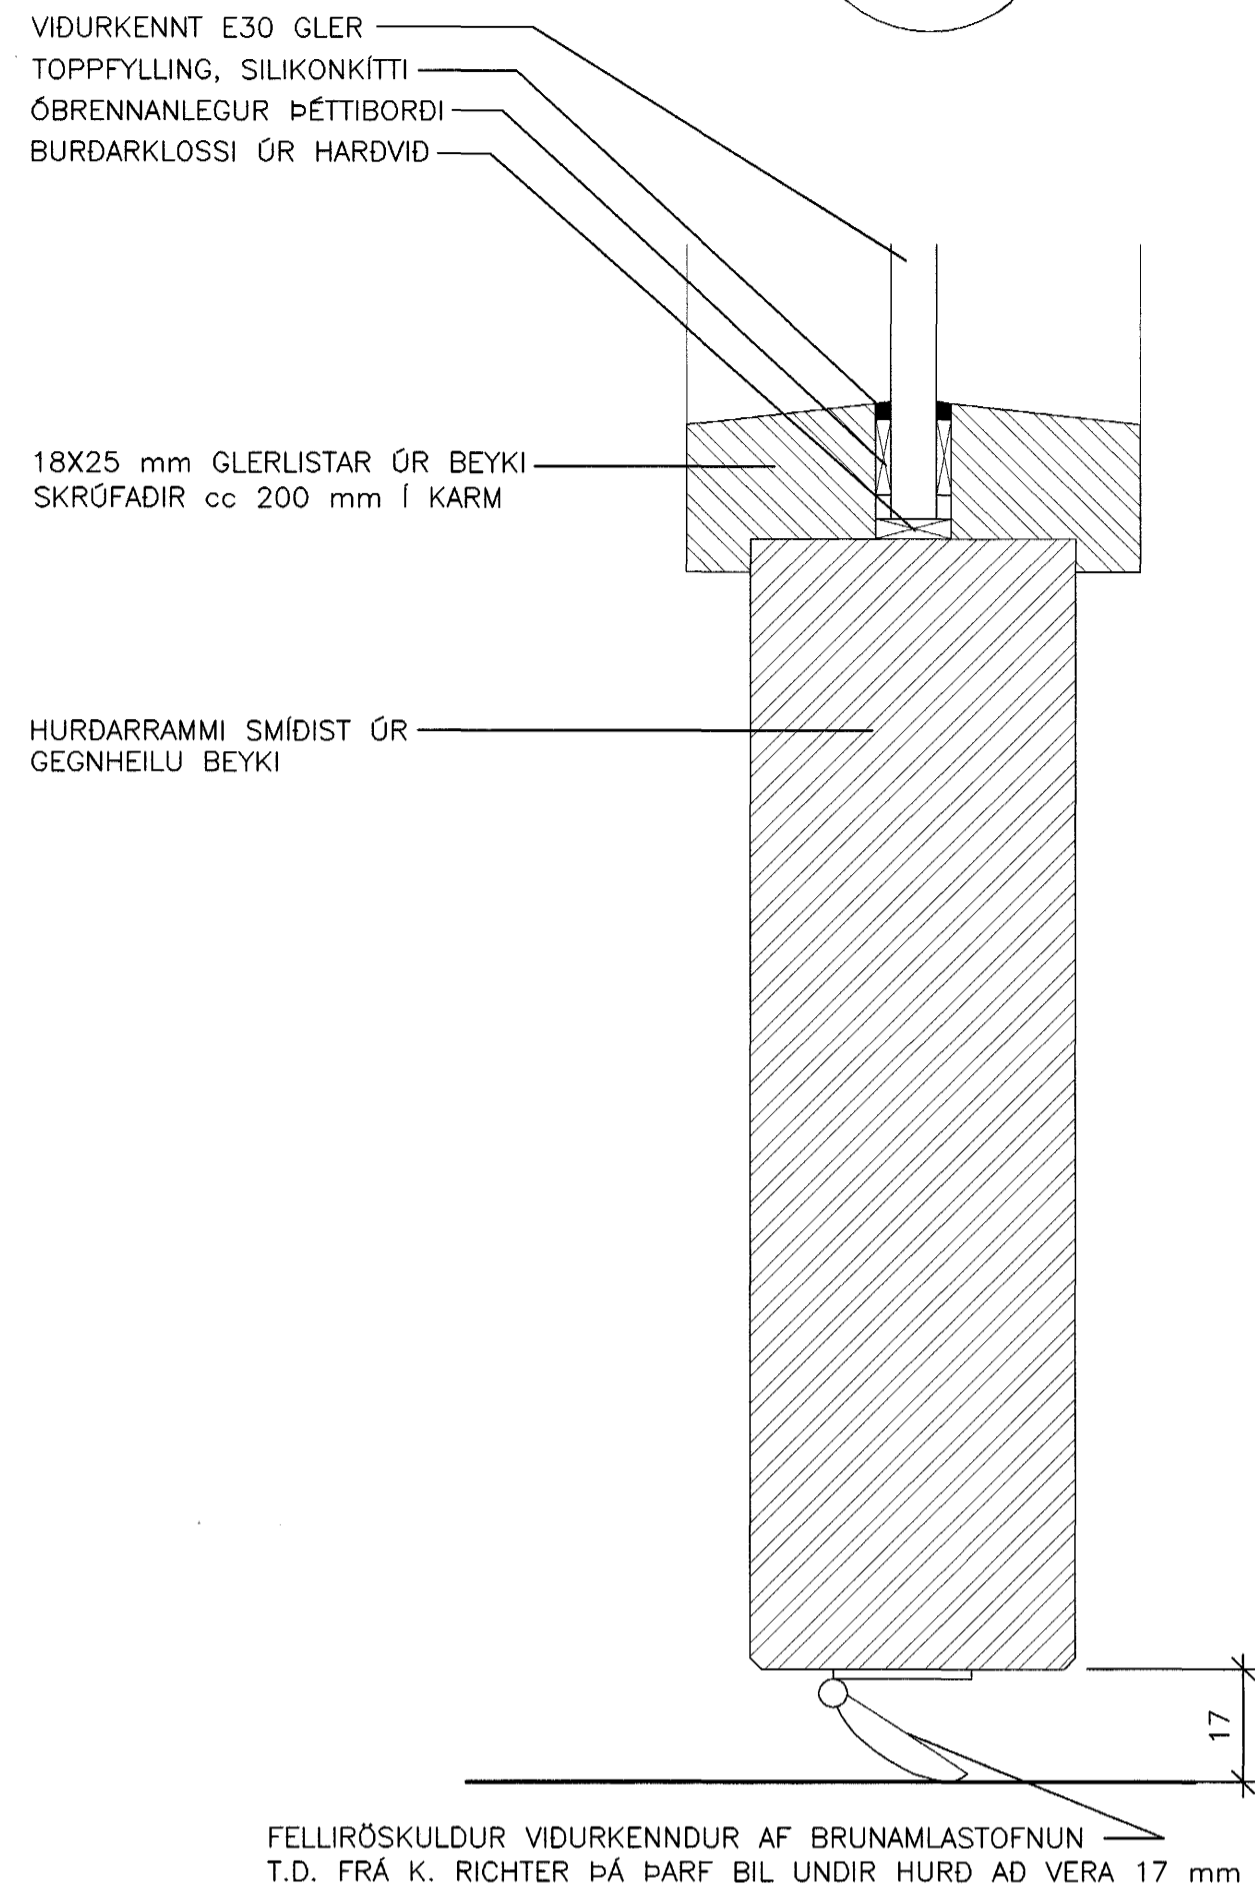


D-9

KARMAR SMÍDIST ÚR 2 x 12 mm SPÓNAPLÖTUM, SAMLÍMDUM MED 6 MM KROSSVID Á MILLI.
KARMAR SPÓNLEGGIST OG KANTLÍMIST MED BEYKI.
SLAGLISTAR SMÍDIST ÚR GEGNHEILU BEYKI.

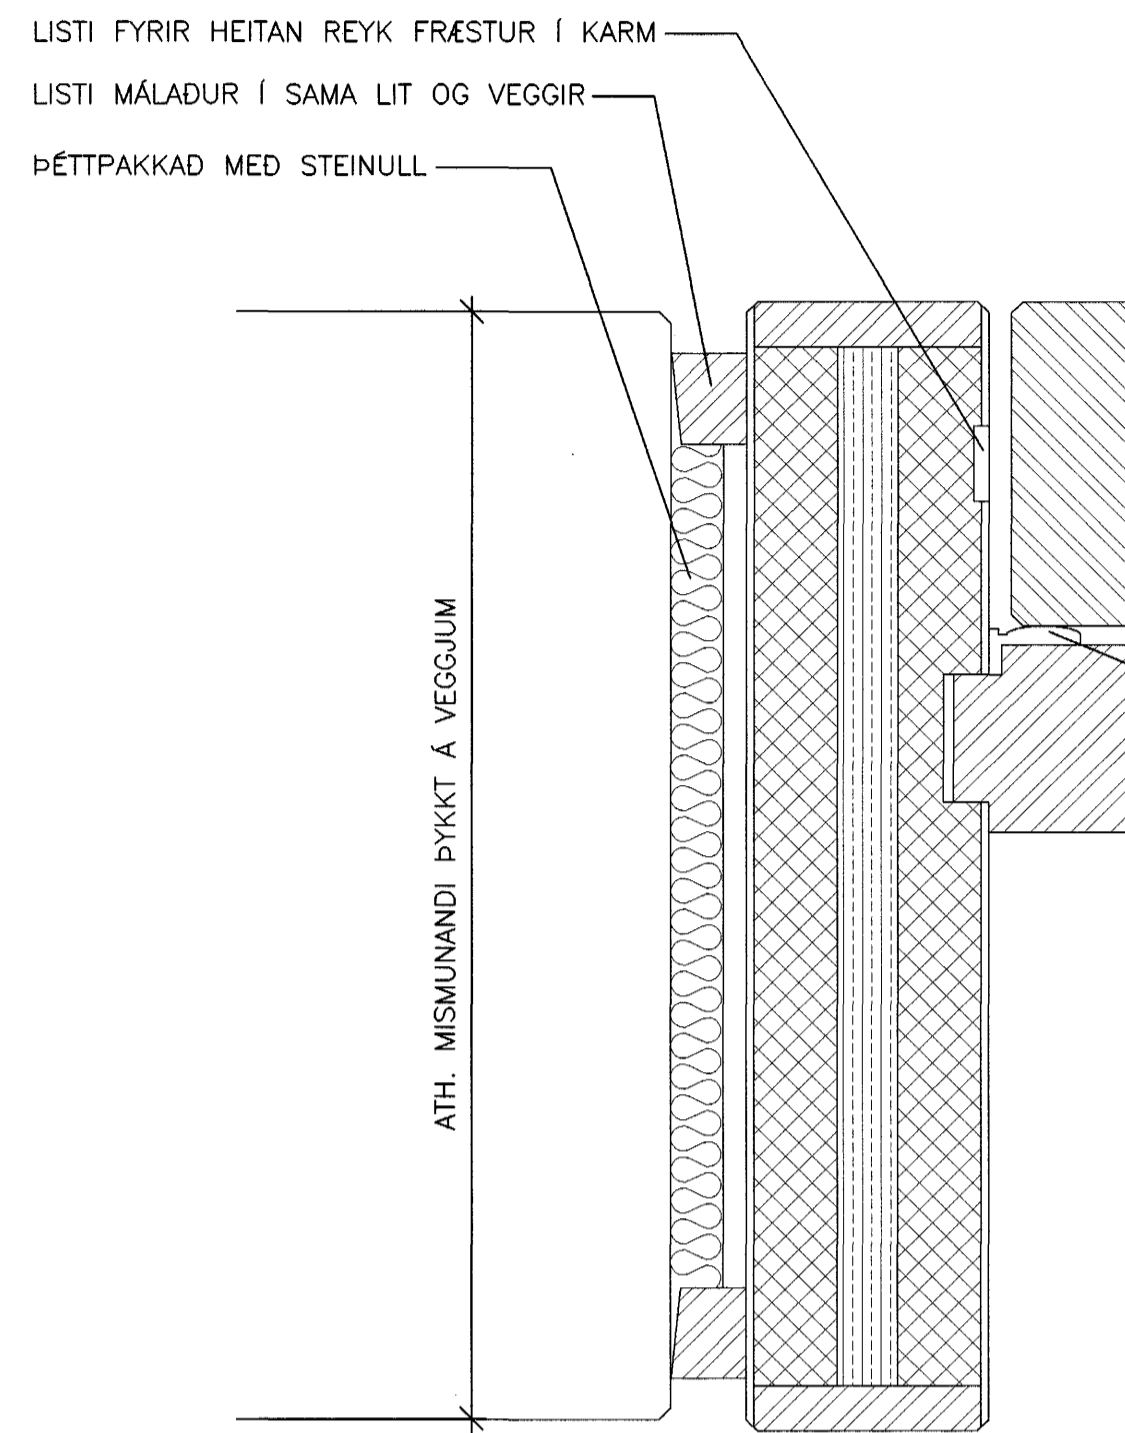

D-11

KARMAR SMÍDIST ÚR 2 x 12 mm SPÓNAPLÖTUM, SAMLÍMDUM MED 6 MM KROSSVID Á MILLI.
KARMAR SPÓNLEGGIST OG KANTLÍMIST MED BEYKI.
SLAGLISTAR SMÍDIST ÚR GEGNHEILU BEYKI.

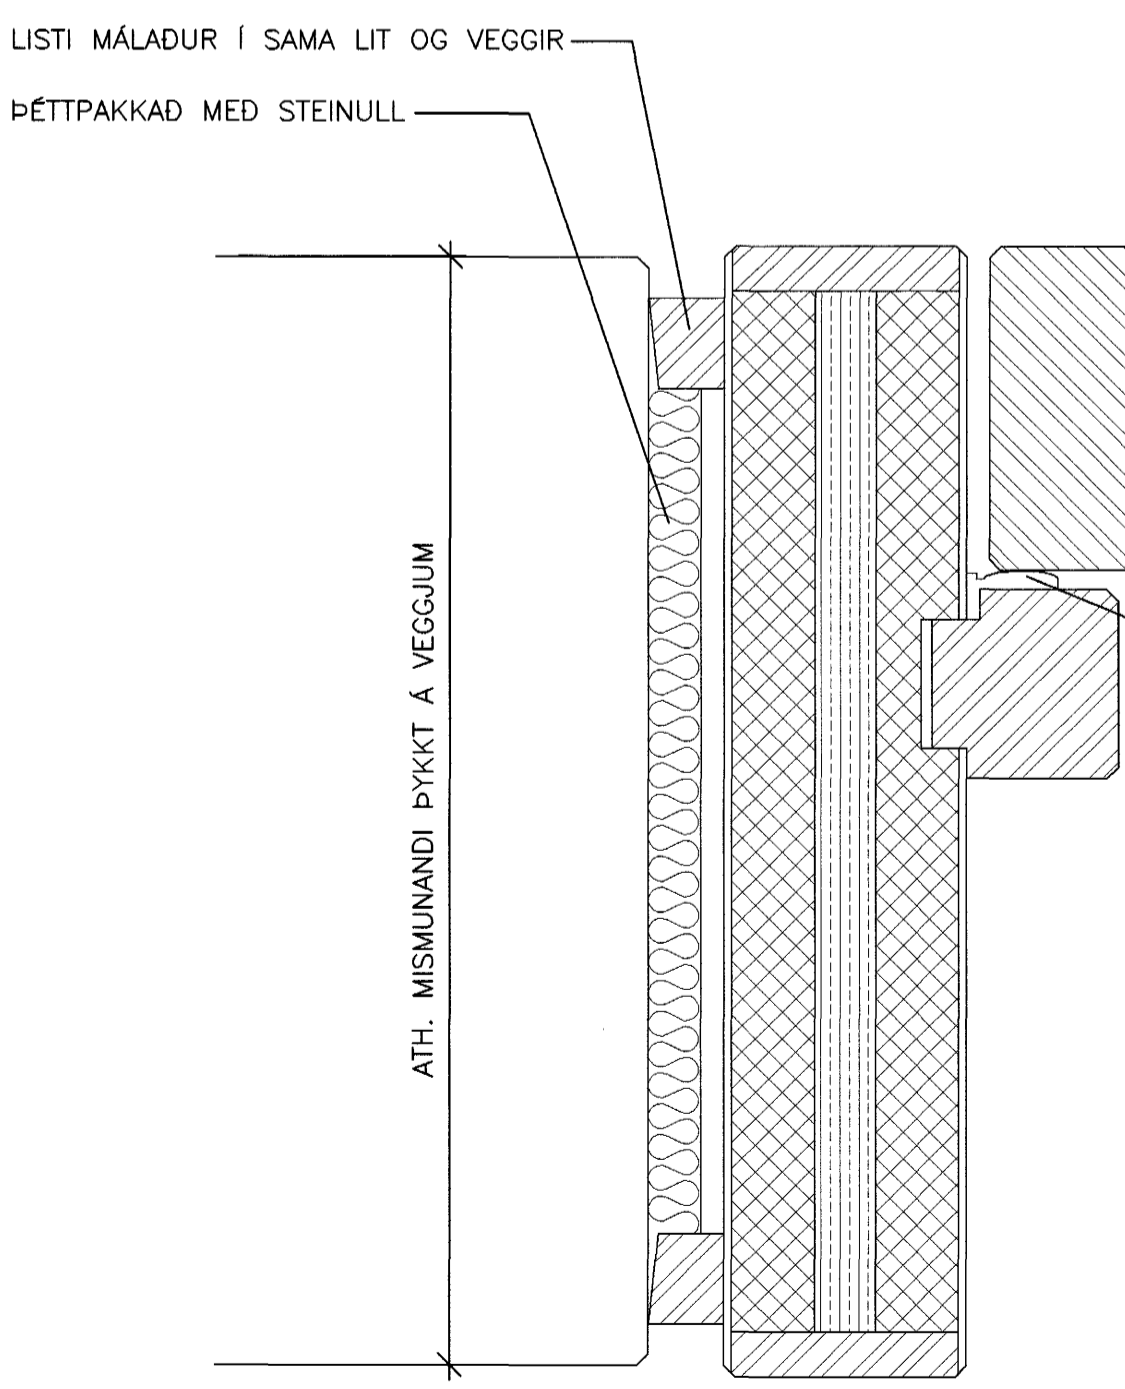

D-10

