


Þessi biti verður boltaður eða saðinn við stálgrind í gaffli steypuskála. Götun er samkvæmt mælingu á staðnum, en í bitann koma 11 pör af götum "A"

Stál er S235JR (St37-2)
Ómerktar suður eru kverksuður 5mm.

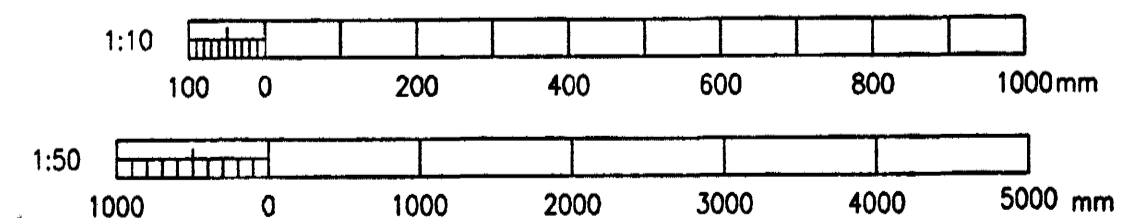

J:\99-1xx\99110\verkluti33-olgeymsla\teikningar\166845.DWG

Breyt. Rev.	Breyting Revision	Dags Date	Samb. Approved	Nokk. heiml. Released

Tilv. teikningar nr. ISAL
Ref. drawing no. of ISAL

Samb. teikningar nr. ISAL
Assembly drawing no. of ISAL

Fjöldi stykja Number of pieces	Hiður Object	Alröð Item	Efni Material	eo. stak Weight (kg)	totali heild þyngd	Athugasemdir Remarks
IV III II I	Steypuskáli					
	Ál- og tækjageymsla					
	Stálvirki, smíðateikning 1/3					

This drawing is the property of the ICELANDIC ALUMINIUM CO. LTD. and handed out for personal use only. It may neither be copied nor made available to others without permission of the ICELANDIC ALUMINIUM CO. LTD. The receiver is liable for any misuse.

VST Verkfæðistofa Sigurðar Thoroddsen hf.
 17.09.2001
 17.09.2001
 17.09.2001

algroup alusuisse
 primary materials
 166845

99.110-33.05
 6010BA 1226
 166845
 02.10.2001