


GRUNNMYND 3 HÆÐAR 1:50

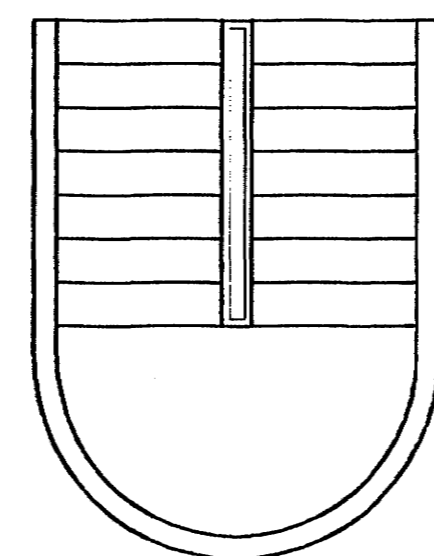

301	BAD	350	500	600
302	ÞVOTTUR	350	500	600
303	STOFA/ELDHÚS	1,350	1400	500
304	STOFA/ELDHÚS	2,310	1700	400
305	HERB	850	1500	600
306	STOFA/ELDHÚS	3,390	2400	400
307	STOFA/ELDHÚS	2,520	2400	400
308	HJÓN	1,110	1500	600
309	HJÓN	1,060	1500	600
310	STOFA/ELDHÚS	2,770	2600	400
311	HERB	850	1500	600
312	STOFA/ELDHÚS	2,710	2600	400
313	STOFA/ELDHÚS	1,200	1200	400
314	HJÓN	1,280	1500	600
315	ANDD	960	900	600
316	BAD	390	500	600
317	ÞVOTTUR	360	500	600
318	HERB	820	1200	600
319	HERB	960	1500	600
320	ANDD	490	600	600
321	ÞVOTTUR	390	500	600
322	BAD	380	500	600
323	HERB	810	1500	600
324	ÞVOTTUR	390	500	600
325	BAD	410	500	600
326	GEYMSLA	710	1500	600
327	ANDD	500	600	600
328	HERB	940	1500	600
329	HERB	910	1500	600
330	ANDD	580	600	600
331	ÞVOTTUR	380	500	600
332	BAD	390	500	600
333	HJÓN	1,090	1500	600
334	GEYMSLA	310	500	600
335	HERB	920	1500	600
336	ANDD	560	600	600
337	HJÓN	1,060	1500	600
338	GEYMSLA	670	800	600
339	GEYMSLA	540	600	600
340	GEYMSLA	420	600	600
341	GEYMSLA	550	600	600
SAMTALS=		104,180		

Bygginguvalfróði Hafnarfirðar
 Afgreitt þann
 29 JULI 2004
 HÓ

Br.	Dags.	Eðli breytinga	Sign
DAGGARVELLIR 6A HAFNARFIRÐI			
HITA-VATNS OG FRÁRENNISLAGNIR 3 HÆÐAR			
MKV. 1:50			
DAGS. MARS. 2004			
VERK NR. 2229			
TEIKN. NR. 2-07			
HANNAÐ SIG. ÞORLEIFSS. KT. 241148-3009			
TEIKNAD G.H.			
YFIRFÁRÍÐ			
TÆKNIJÓNUSTA SIGURDAR ÞORLEIFSSONAR ehf STRANDGÖTU 11 220 HAFNARFIRÐI Sími 555-4255 FAX 565-2875 E-mail taekni@jonusta@islandia.is kt: 440993-2839			