


GRUNNMYND HITALAGNA
MKV. 1:50

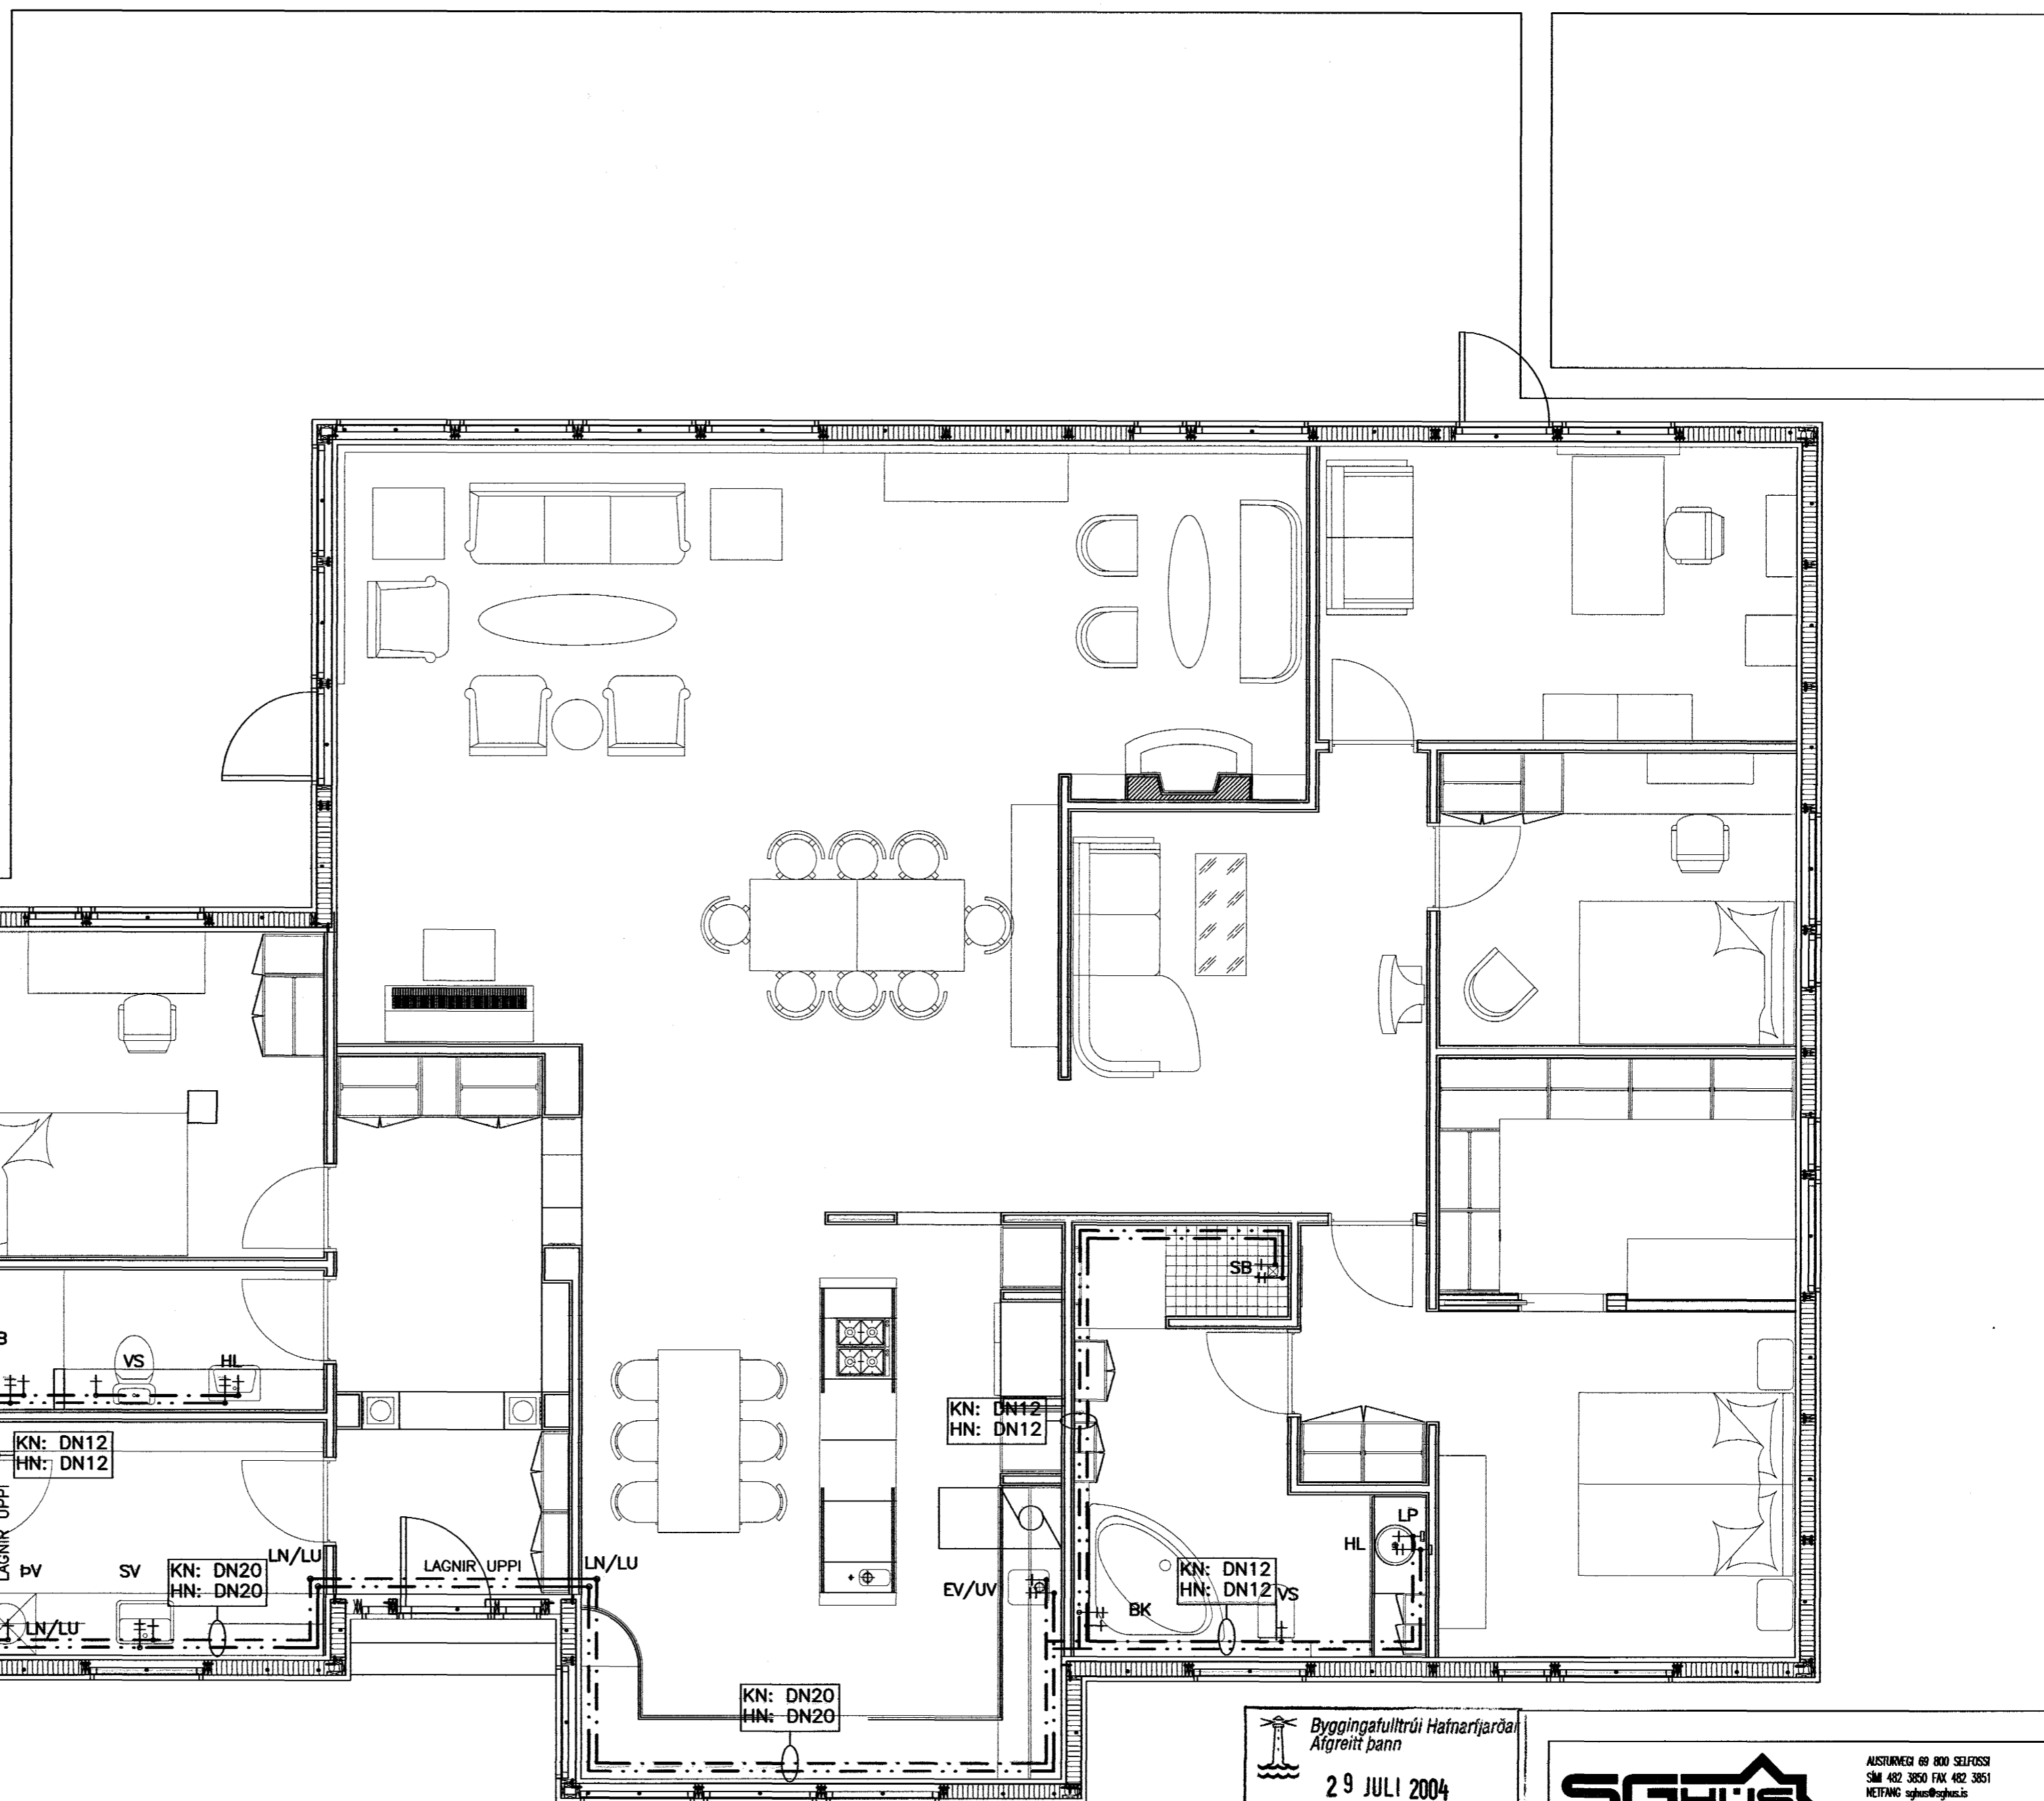

Byggingaulltrúi Hafnarjarðar
Afgreitt þann
29 JULI 2004
HÓ

BREYTING
DAGS: 12.05.2004
BREYTT AF: T.ELLERT
HVERJU BREYTT:
STADSETNINGU TEKJA.

<small>AUSTURVEI 69 800 SELFOSS SMÍ 482 3650 FAX 482 3651 HEITING: sghus@sghus.is VEFING: www.sghus.is</small>			
SGHUS			
LÓUÁS 1, HAFNARFIRDI			
LAGNIR:		MKV:	
GRUNNMYND NEYSLUVATNSLAGNA		MKV: 1:50	
SKÝRINGAR			
HNND:	TEKND:	DASETNING:	VERKNUMER:
T.ELLERT	T.ELLERT	04.02.2004	3058
SKÝRHWPF:	SMÍHWPF:	TEKNING NÚMER:	
3058-bv.dwg	<i>A. Ellert</i>		311-A