



SKÝRINGAR:
 HK = Hrákóti
 FK = Frágenginn kóti
 NB = Kóti í neðri brún
 EB = Kóti í efri brún
 NF = Niðurfall
 BSL= Brunaslanga

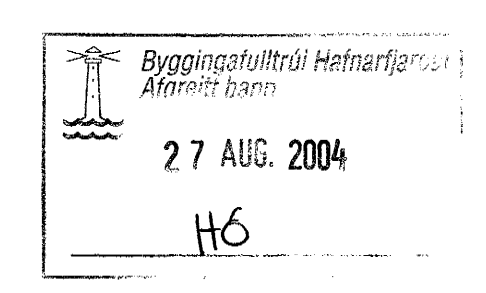

C:
 B:
 A:
 BREYTINGAR: DAGS:

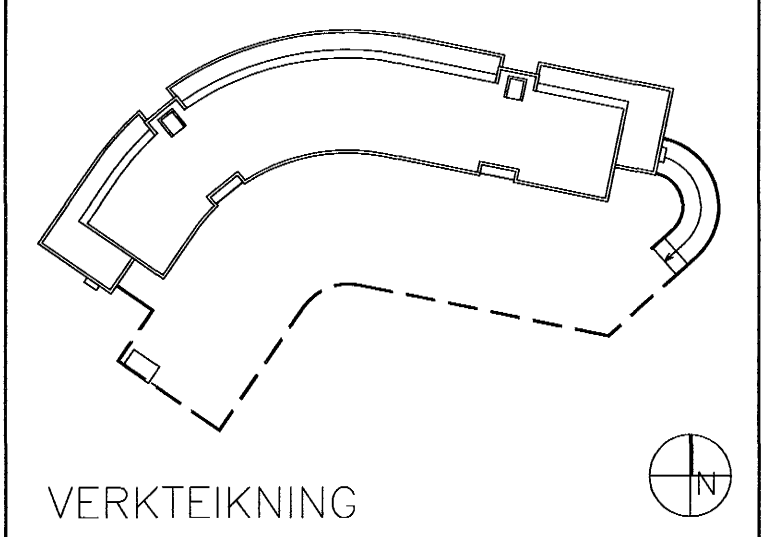

Dalshraun 1, Hafnarfirði
 RIS ehf VERK: DALS 0406
 KVARDI: 1:200
 DAGS: 25.08.04
 GRUNNMYND KJALLARA, TEIKN: ÖB
 Yfirlitsteikning SKRÁ: 0406-kjallara.dwg

ÚTI INNI
ARKITEKTAR
 ÞINGHOLTSSTRÆTI 27 101 REYKJAVÍK
 SIMAR 5527660 & 5627660 FAX 5527661
 NETFANG ui@ui.is
 VEFFANG http://www.ui.is
 BALDUR Ó. SVAVARSSON ARKITEKTAR FAI
 120357-5149
 JÓN ÞÓR ÞORVALDSSON ARKITEKTAR FAI
 021256-7579