


1
GRUNNMYND
1:100

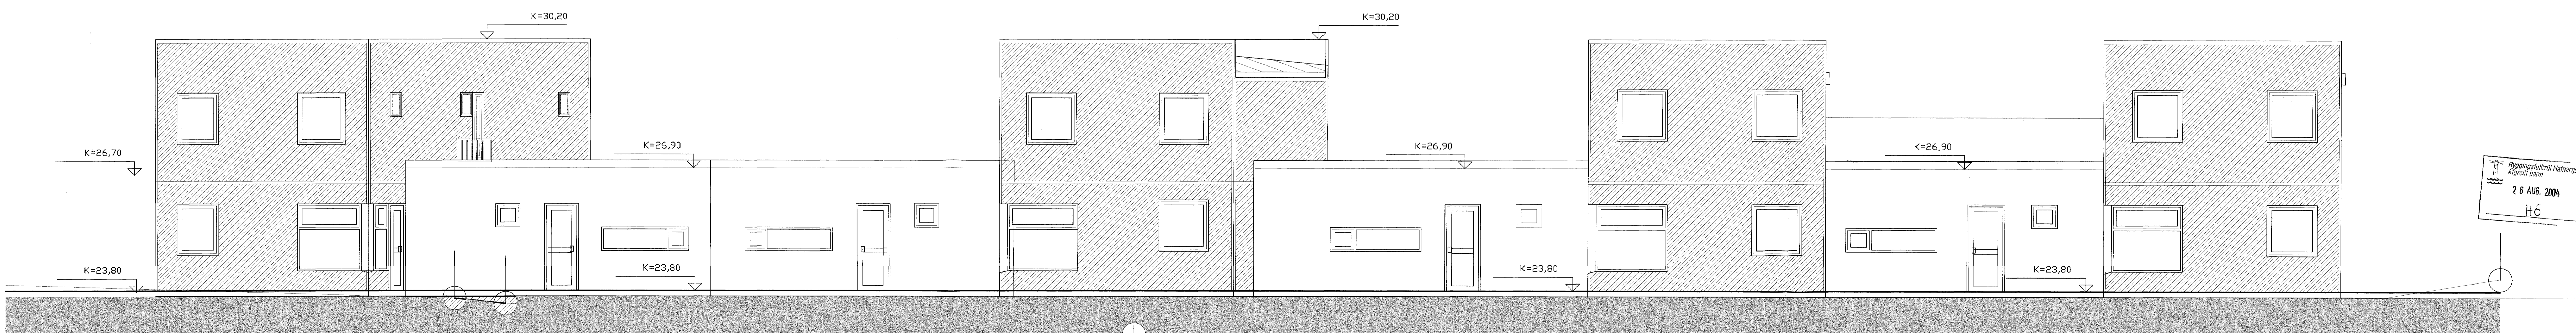

2
GRUNNMYND
1:100

Byggingarfulltrúi Hafnarfjarðar
Almúsi Jónsson
26 AUG. 2004
H6

BREYTINGAR		SP.
NR.	DAGS	BREYTING

SAHÞYKKT
VERK
BURKNAVELLIR, 10-12-14-16
HAFNARFIRÐI
TEIÐRNG
ÚTLIT
KVARÐI
A1)1:50 / A3)1:100
2,5m / 5m.

BYGGINGAFRÆÐINGUR
JÓN M. HALLDÓRSSON
Vesturberg 70
111 Reykjavík
Sími: 557-5282
Sími: 897-3860
Netf: jmh@simnet.is

DAGS
30-03-2004
TEIÐRNG AF
JM/H

TEIÐRNG NR.
26-01

MÁL ATHUGIST Á STAÐNUM ÁÐUR
EN FRAMKVÆMD HEFST