


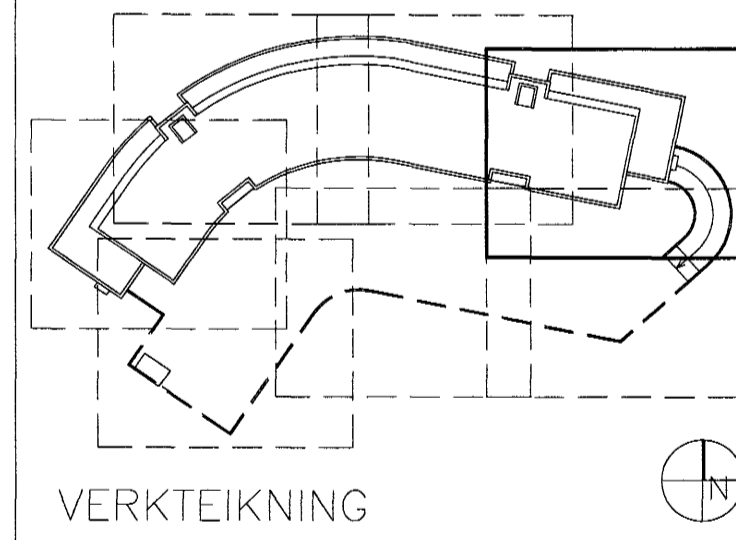
SKÝRINGAR:

- HK = Hrákóti
- FK = Frágenginn kóti
- NB = Kóti í neðri brún
- EB = Kóti í efri brún
- NF = Niðurfall
- BSL = Brunaslanga

 Samþykkt þann  
15 SEPT. 2004

Byggingafultrúinn í Hafnarfirði  
f.h. Sigurbjartur Halldórsson

C:  
B:  
A: Gólfhallar plötu sýndir. 09.09.04  
BREYTINGAR: DAGS:



Dalshraun 1, Hafnarfirði

RIS ehf VERK: DALS 0406  
KVARDI: 1:50  
DAGS: 25.08.04  
GRUNNMYND KJALLARA, TEIKN: 0B  
BLAD 4 AF 7 SKRÁ: 0406-kjallari.dwg

**ÚTI INNI**

**ARKITEKTAR**

ÞINGHOLTSSTRÆTI 27 101 REYKJAVÍK  
SÍMAR 5527660 & 5627660 FAX 5527661  
NETFANG: ui@ui.is  
VEFFANG: http://www.ui.is  
BALDUR Ó. SVAVARSSON ARKITEKTAR FAI  
120357-5149  
JÓN ÞÓR ÞÓRVALDSSON ARKITEKTAR FAI  
021256-7579

  
**A**  
**204**