


SNID D-D - ÚTLIT AUSTUR

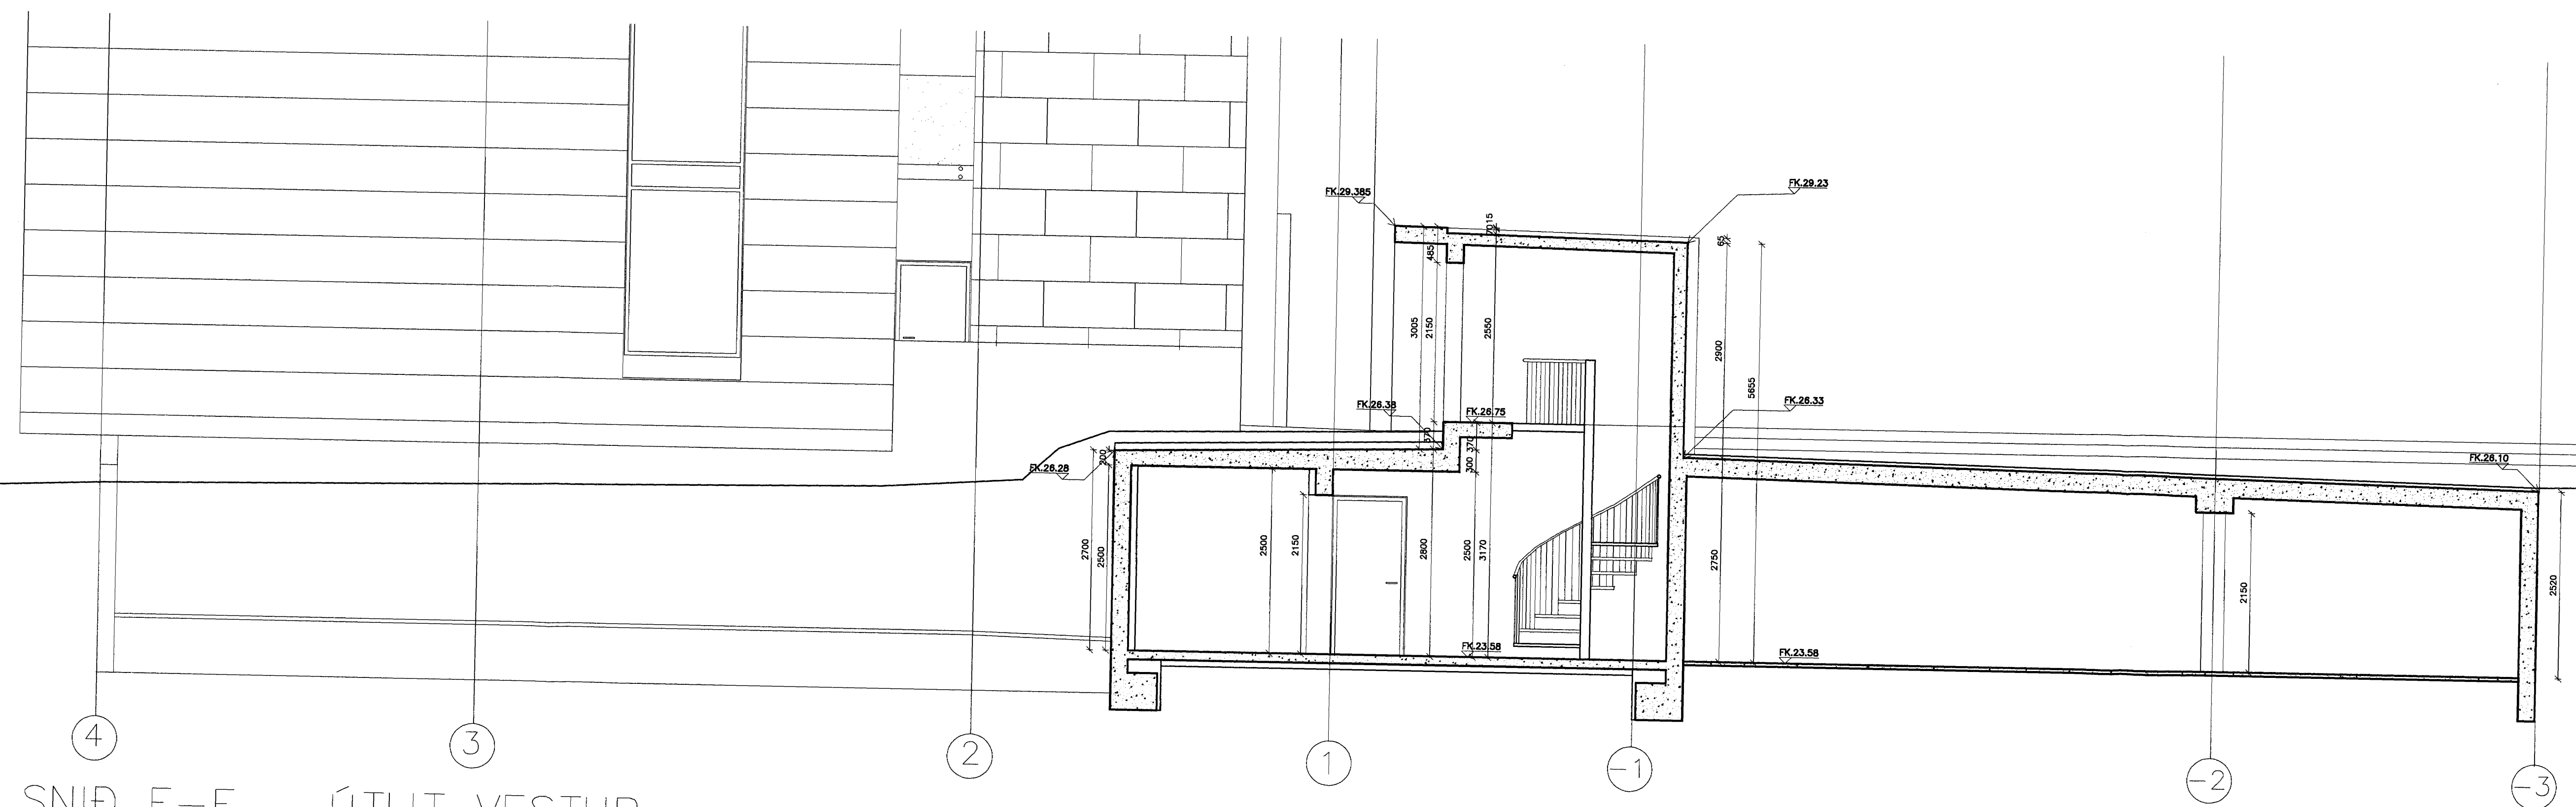


SNID E-E - ÚTLIT VESTUR

Samþykkt þann
15 SEPT. 2004

C:
B: Byggingafræðingur í Hafnarfirði
A: E.h. Sigurbjartur Halldórsson

BREYTINGAR: DAGS:

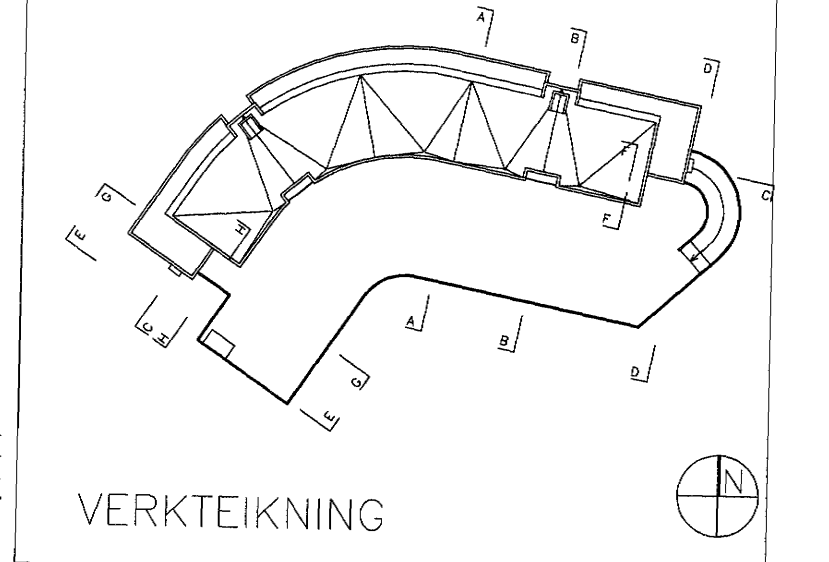

Dalshraun 1, Hafnarfirði
Ris ehf
VERK: DALS 0406
KWARDI: 1:50
DAGS: 09.09.04
TEKNI: 08
SNID D-D og E-E
SKRÁ: 0406-mb og 021.dag

ÚTI INNI
ARKITEKTAR
ÞINGHOLTSSTRÆTI 27 101 REYKJANÍK
SÍMAR 552 7660 & 562 7660 FAX 552 7661
NETFANG uti.inni@ul.is
VEFFANG
BALDUR Ó. SVAVARSSON ARKITEKTAR FNI
120337-5148
JÓN ÞÓR HORVALDSSON ARKITEKTAR FNI
021256-7579