


SNID G-G

Samþykkt þann
15 SEPT. 2004
Byggingufulltrúinn í Hafnarfirði
E.h. Sigurbjartur Halldórsson

Samþykkt þann
15 SEPT. 2004
Byggingufulltrúinn í Hafnarfirði
E.h. Sigurbjartur Halldórsson

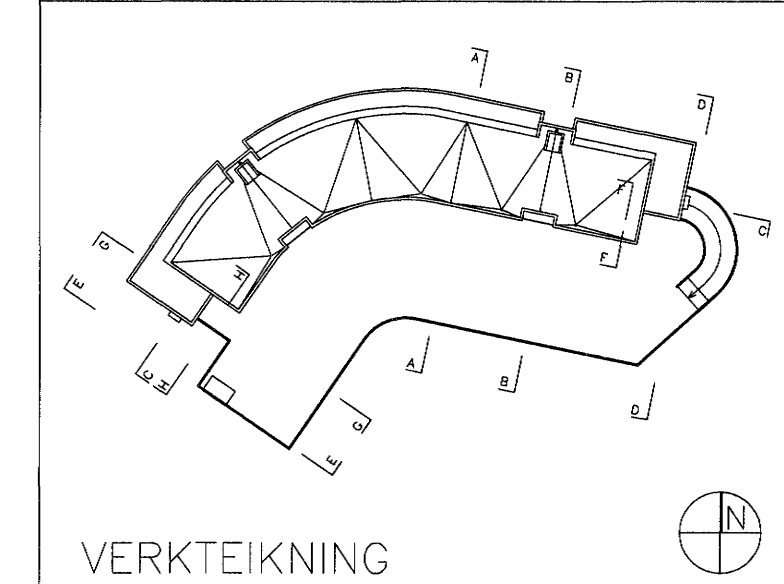

Dalshraun 1, Hafnarfirði
Ris ehf
VERK: DALS 0406
KVARDI: 1:50
DAGS: 09.09.04
TEKN: DB
SNID G-G
SKRÁ: 0406-010 og 0101.dwg

UTI INNI
ARKITEKTAR
HINDHOLTSTRETI 27 101 REYKJAVÍK
SMAR 552 7860 & 562 7860 FAX 552 7861
NETFANG uti.inni@ul.is
VEFFANG
BALDUR Ó. SVAVARSSON ARKITEKTAR FAI
120357-5148
JÓN ÞÓR ÞORVALDSSON ARKITEKTAR FAI
021256-7578 **A-239**