



DATE:	NO:	REVISIONS:	SAMP:
12.08.04	1	Breyting 6 stamma F10	

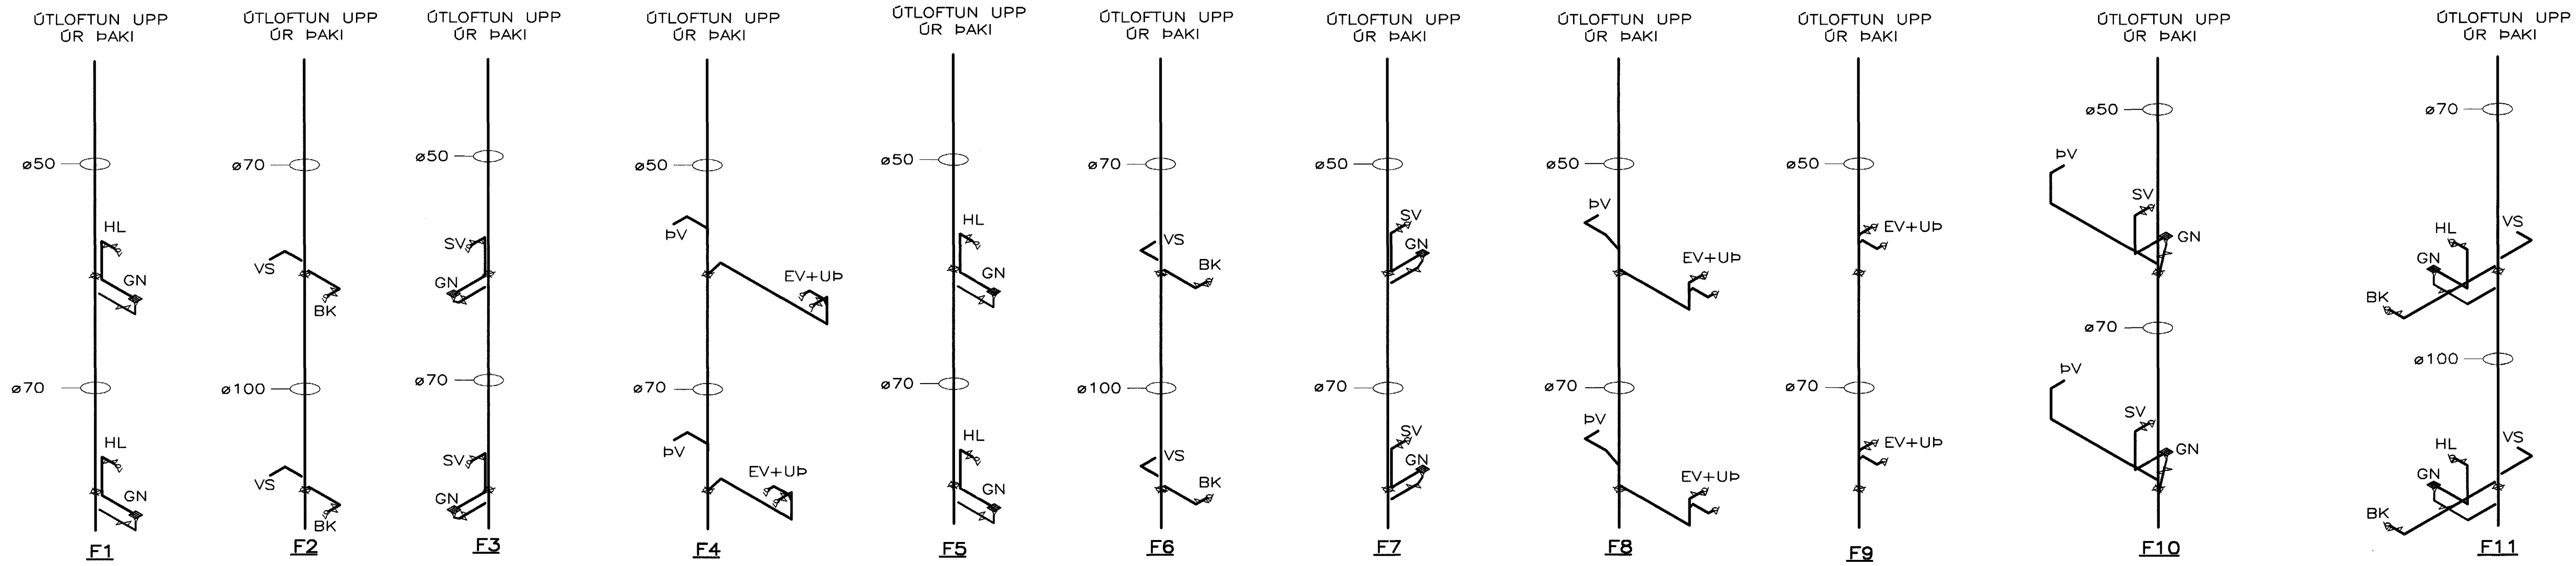



FALLSTAMMAR 1:50

AD ÞAKBLÁSARA MED AFKÖST  
520 m<sup>3</sup>/h VID 150 Pa

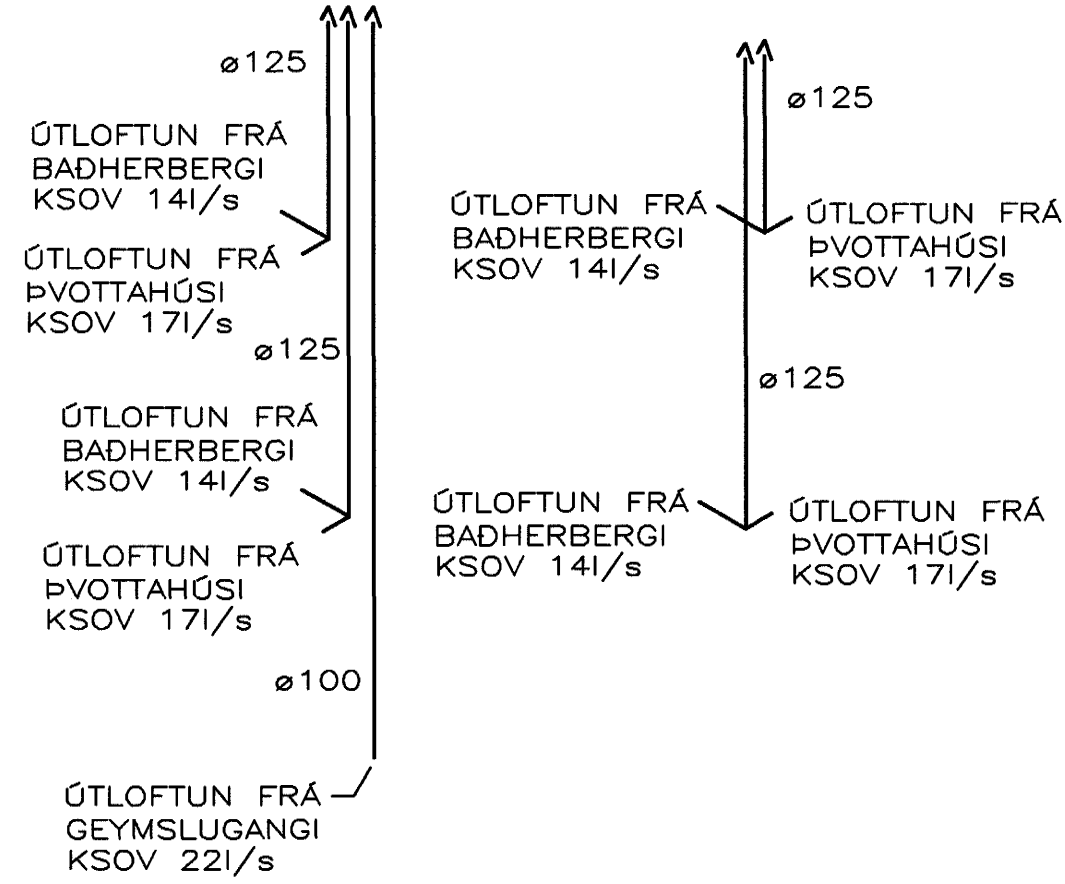


LOFRÆSISTOKKAR 1:50

AD ÞAKBLÁSARA MED AFKÖST  
330 m<sup>3</sup>/h VID 150 Pa

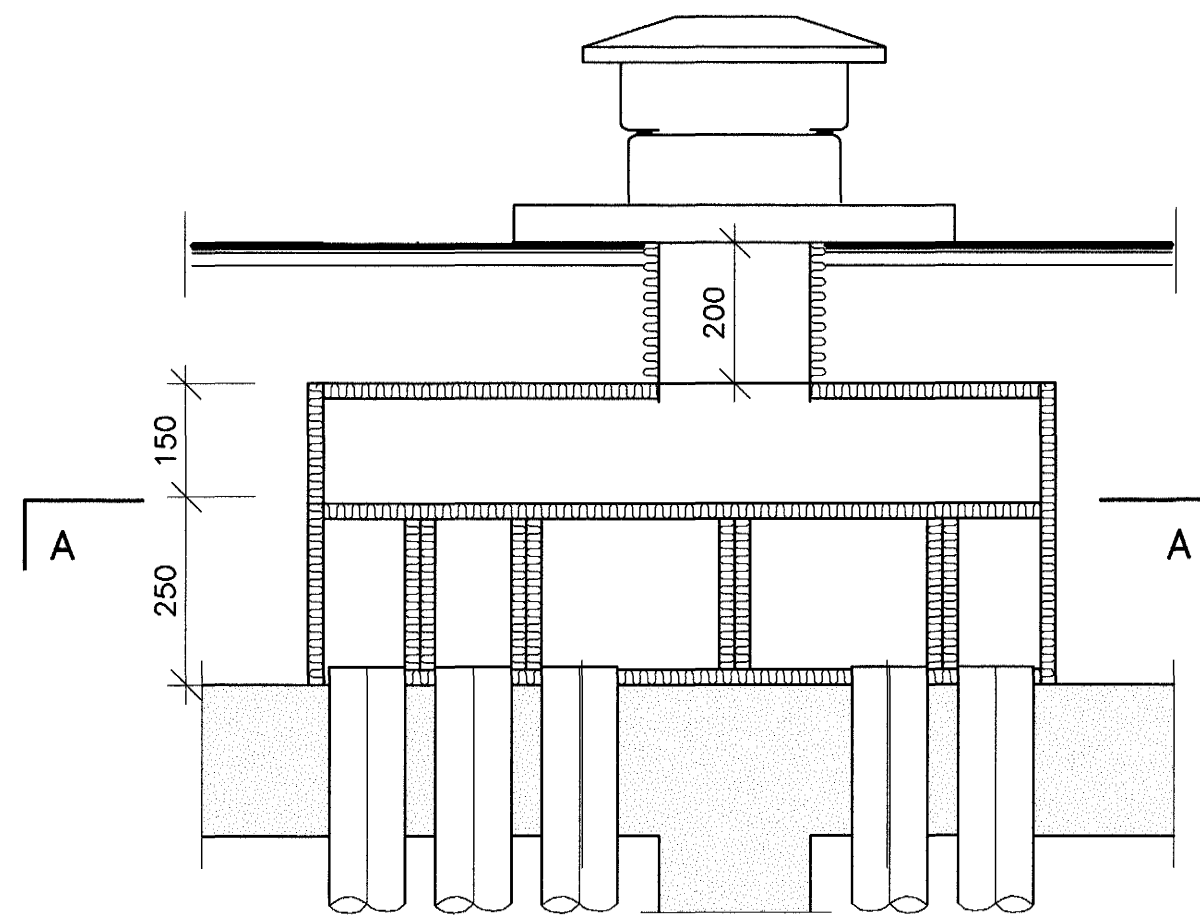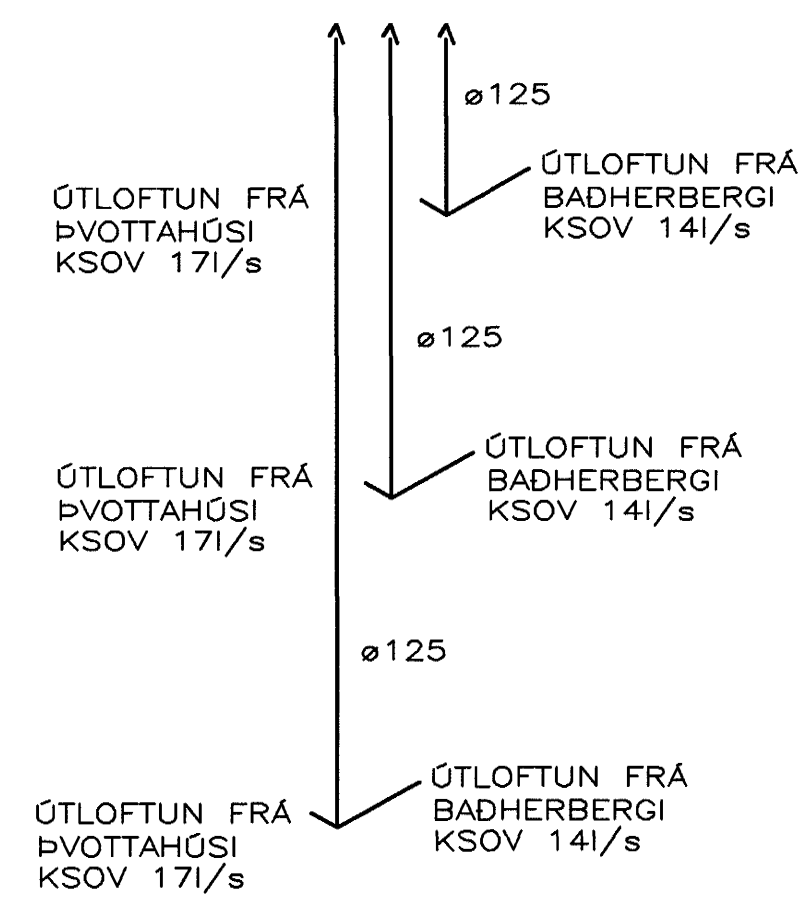


HLJÓDEINANGRANDI BOX GALVAN. BLÍKK BOLTAD Á ÞAK  
EINANGRAD MED 25mm LÖFTSTOKKAPLÖTUM BLÁSARI  
FESTUR MED GÜMMÍDEMPURUM.  
NÁNARI ÚTFÆRSLA ÞAKFRÁGANGS SJÁ TEIKN. ARKITEKTS

LÖDRÉTT SNID Í SAFNKASSA, 1:10

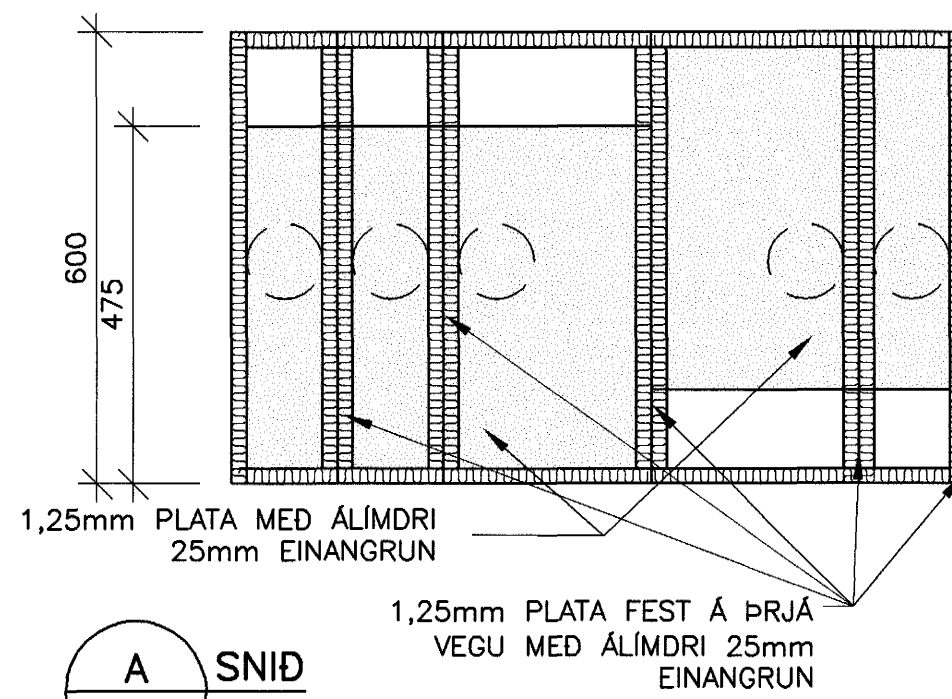

A SNID  
341 1:10

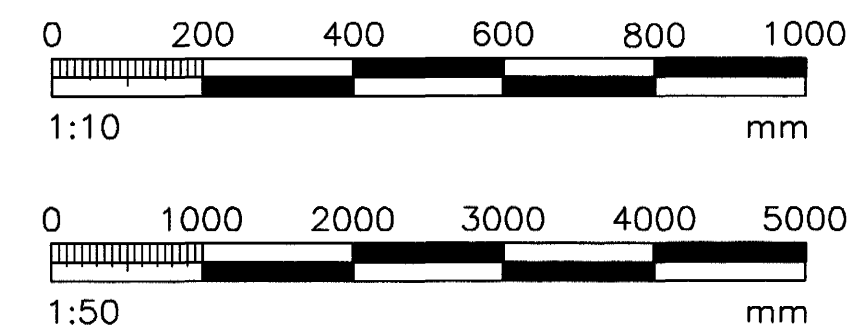

VERKFRÆÐIÞJÓNUSTAN EHF

DRÖGNAÐUR:	04.11	DATE:	07.07.2004
DRÖGNAÐUR:	STEYPT HÚS	DRÖGNAÐUR:	341
LOFTFRÆSING:	Jón Guðmundsson	DRÖGNAÐUR:	L1
FALLSTAMMAR	280255-4329	DRÖGNAÐUR:	1:50/1:10
EINLÍNUNYND LOFTFRÆSINGAR		DRÖGNAÐUR:	341
DRÖGNAÐUR:	GH	DRÖGNAÐUR:	RR
DRÖGNAÐUR:	MELT	DRÖGNAÐUR:	JG

Byggingafráttíðir Hafnarfjarðar  
Algrætt þann  
13 AUG. 2004  
H6

DRÖGNAÐUR: ISK  
ARKITEKTAR  
Samb.: 12 08 04  
H6