


SNEIÐING A-A

1:50

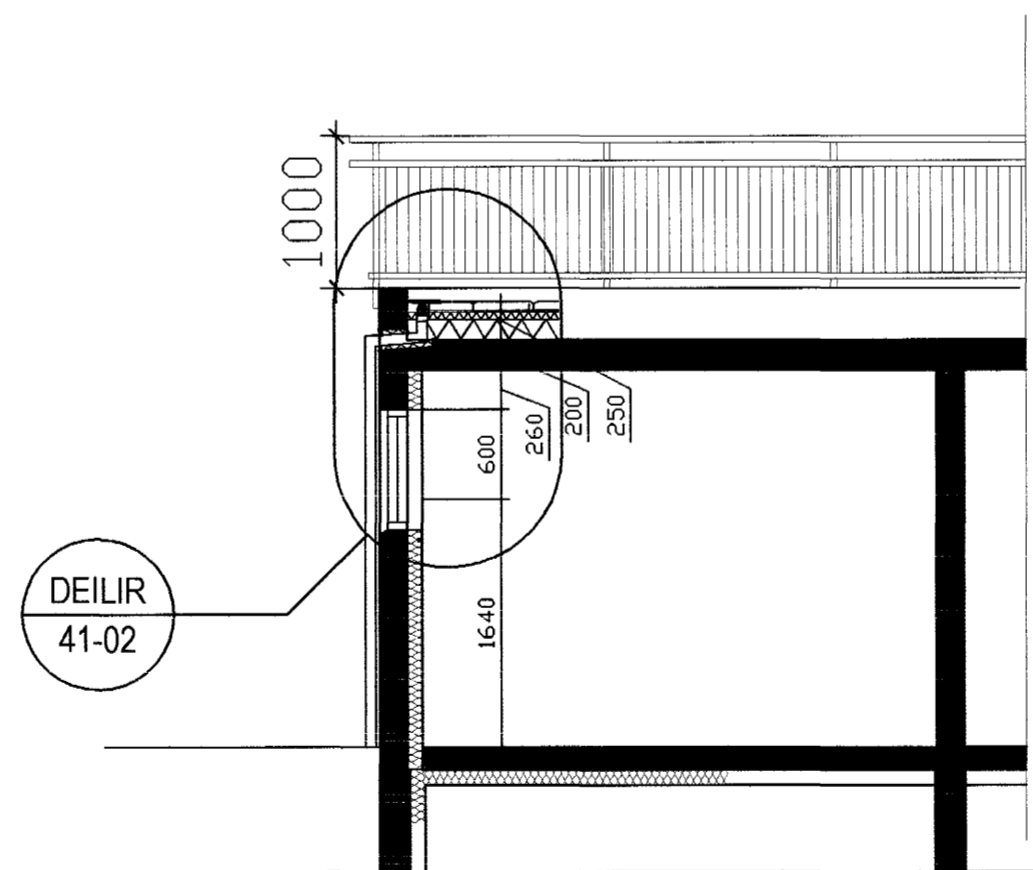

SNEIÐING B

1:50

BREYTINGAR

NR.	DAGS.	BREYTING	SP.

BYGGINGAFRÆÐINGUR  
JÓN M. HALLDÓRSSON

VESTURBERG 70  
111 REYKJAVÍK  
KT: 091162-3509

SÍMI: 557-5282  
SÍMI: 897-3860  
NETF: JMH@SIMNET.IS

SAMÞYKKT *Jón M. Halldórsson*


VERK  
BLOMVELLIR-3  
HAFNAFIRÐI

*Samþykkt þann*  
12 OKT. 2004

TEIKNING  
SNEIÐINGAR

Byggingafultrúinn í Hafnafirði  
F.h. Sigurbjartur Halldórsson

KVARDI  
1:50

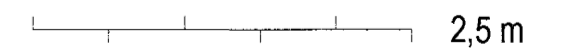

DAGS.  
04.10.2004  
TEIKNINGAUF  
JMH

TEIKNINGNR.

20-21