


*Ólafur G. Baldursson*

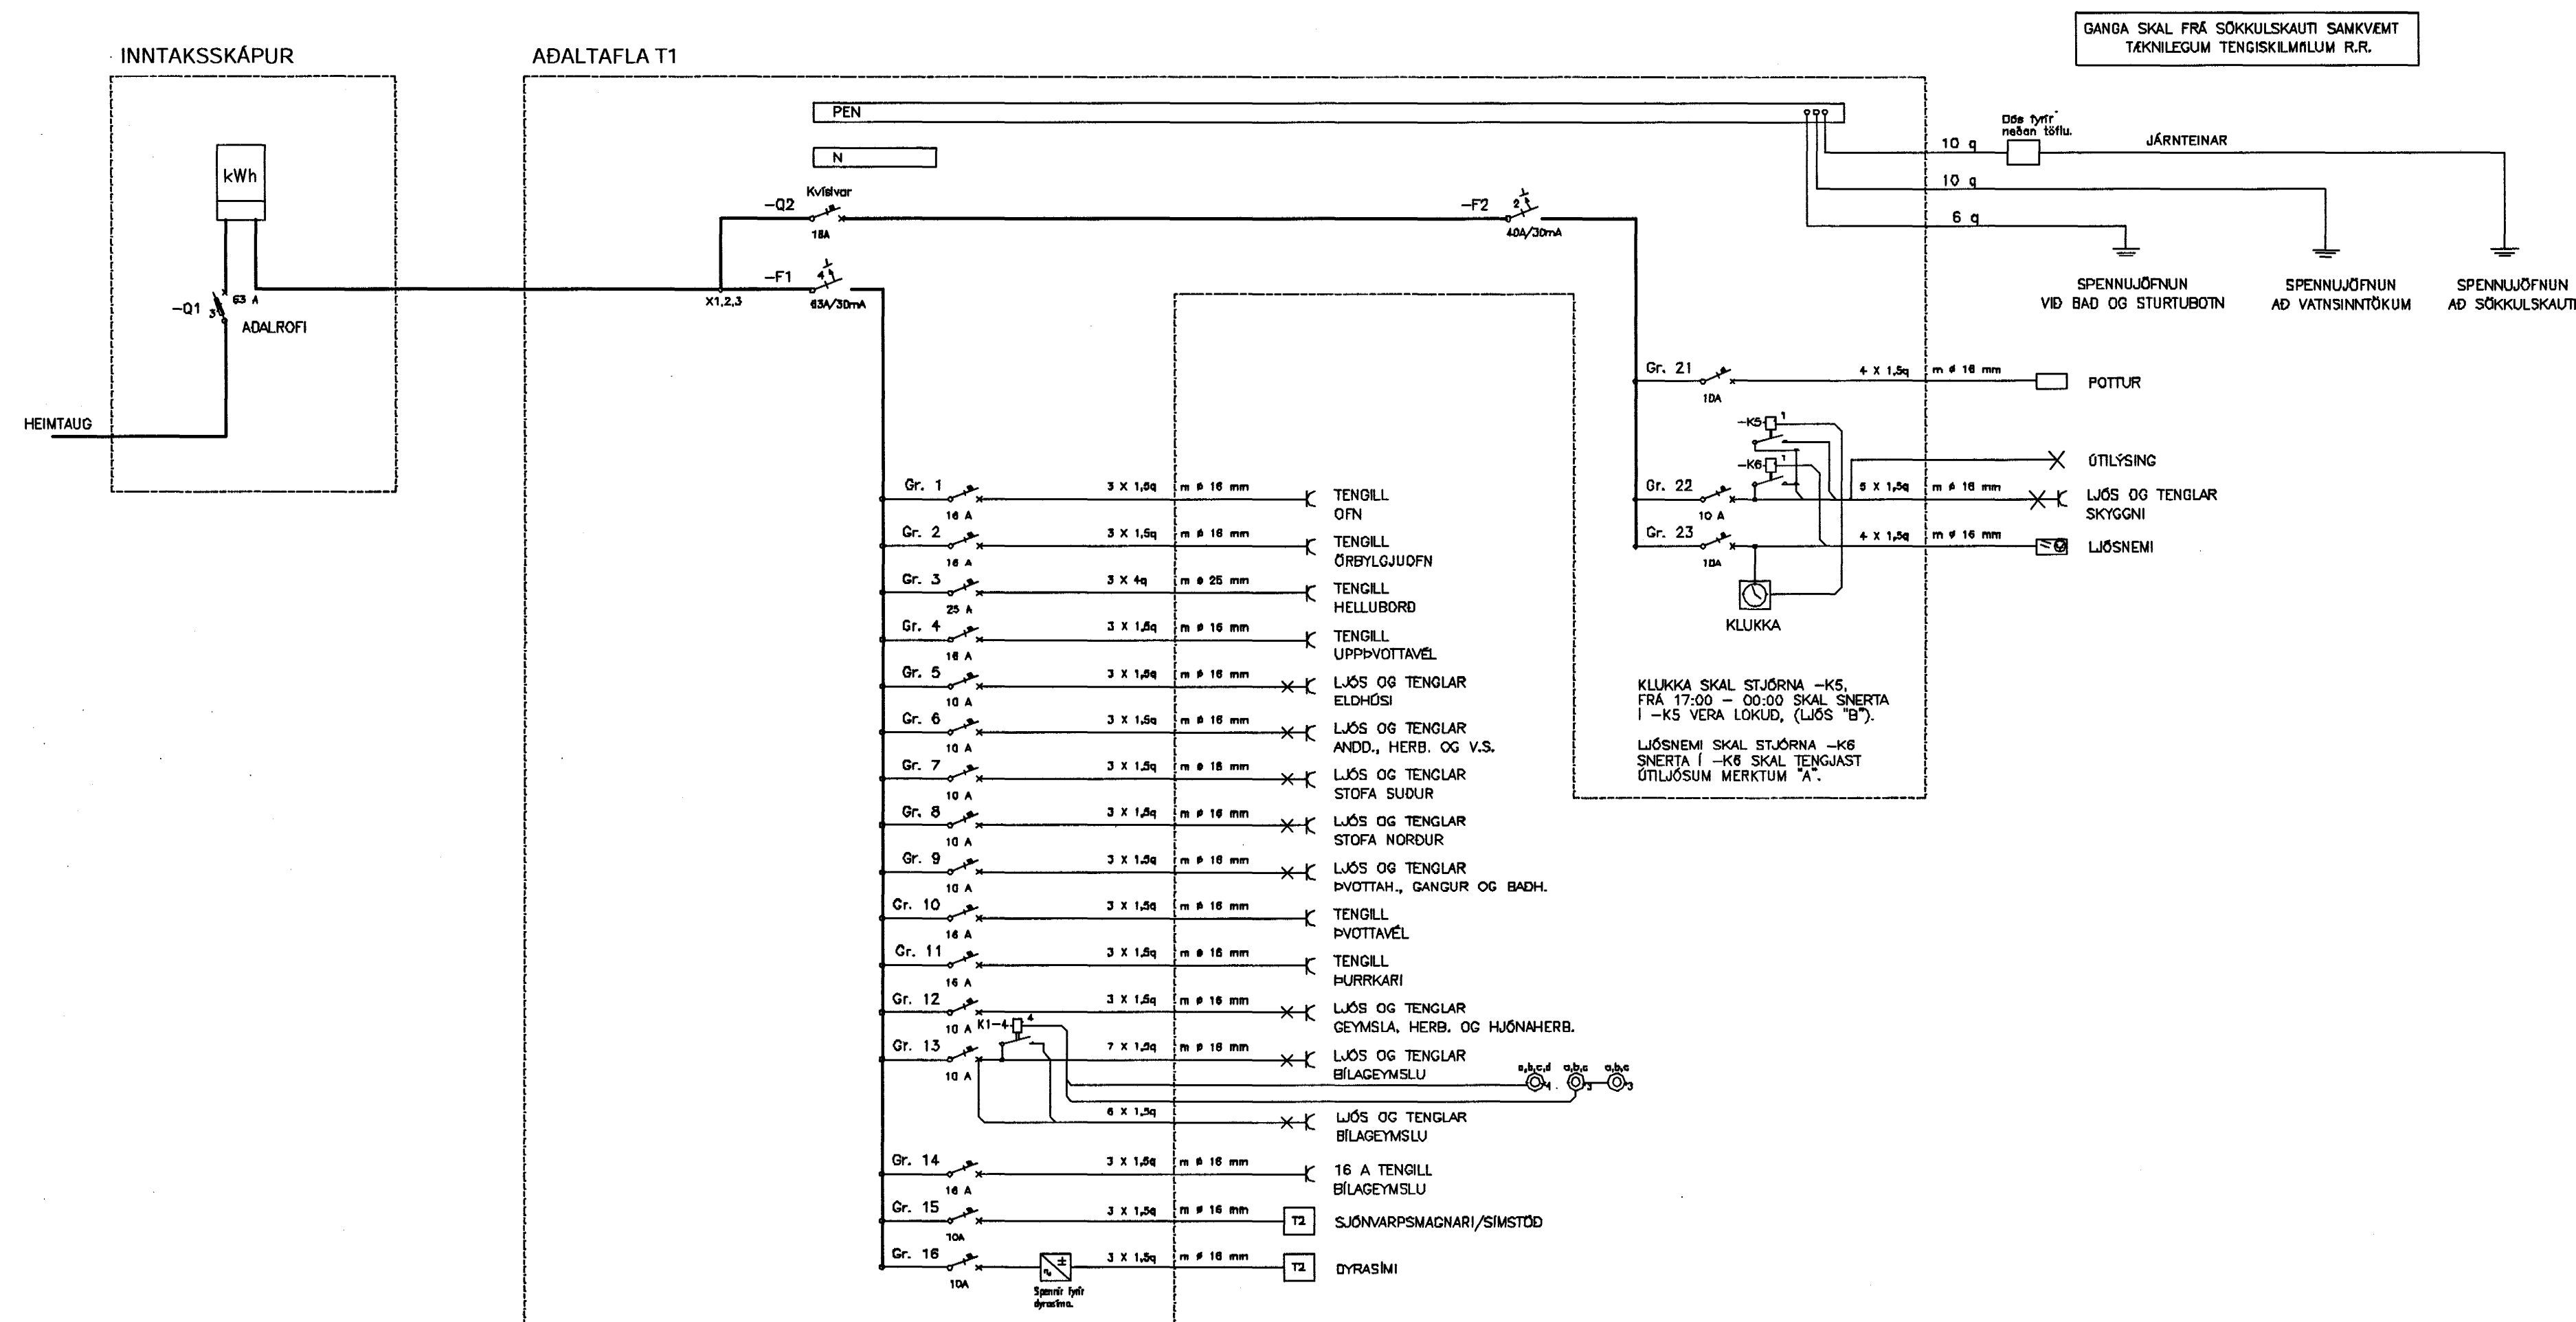

Byggingatillit úr Háls & Alfreitt Jónsson  
 28 JUNI 2004  
 HÓ

*limþing*

HANNAD	Ó.G.B.	<b>umsjá ehf</b> RAFTÉIKNISTOFA GARDAFLÓT 15 210 GARÐABÆ SÍMI: 820-7560 SÍMI: 565-5801
TEIKNAD	Ó.G.B.	
YFIRF.		
SAMP.		
DAGS:	22.06.2004	
VERKNR:		TEIKN. NR. 4-04
TEIKN. NR. 4-04		<b>FÍFUVELLIR 16</b>
		<b>HAFNARFIRDI</b>
<b>TÖFLUTEIKNING</b>		ÚTG.

