



11  
401

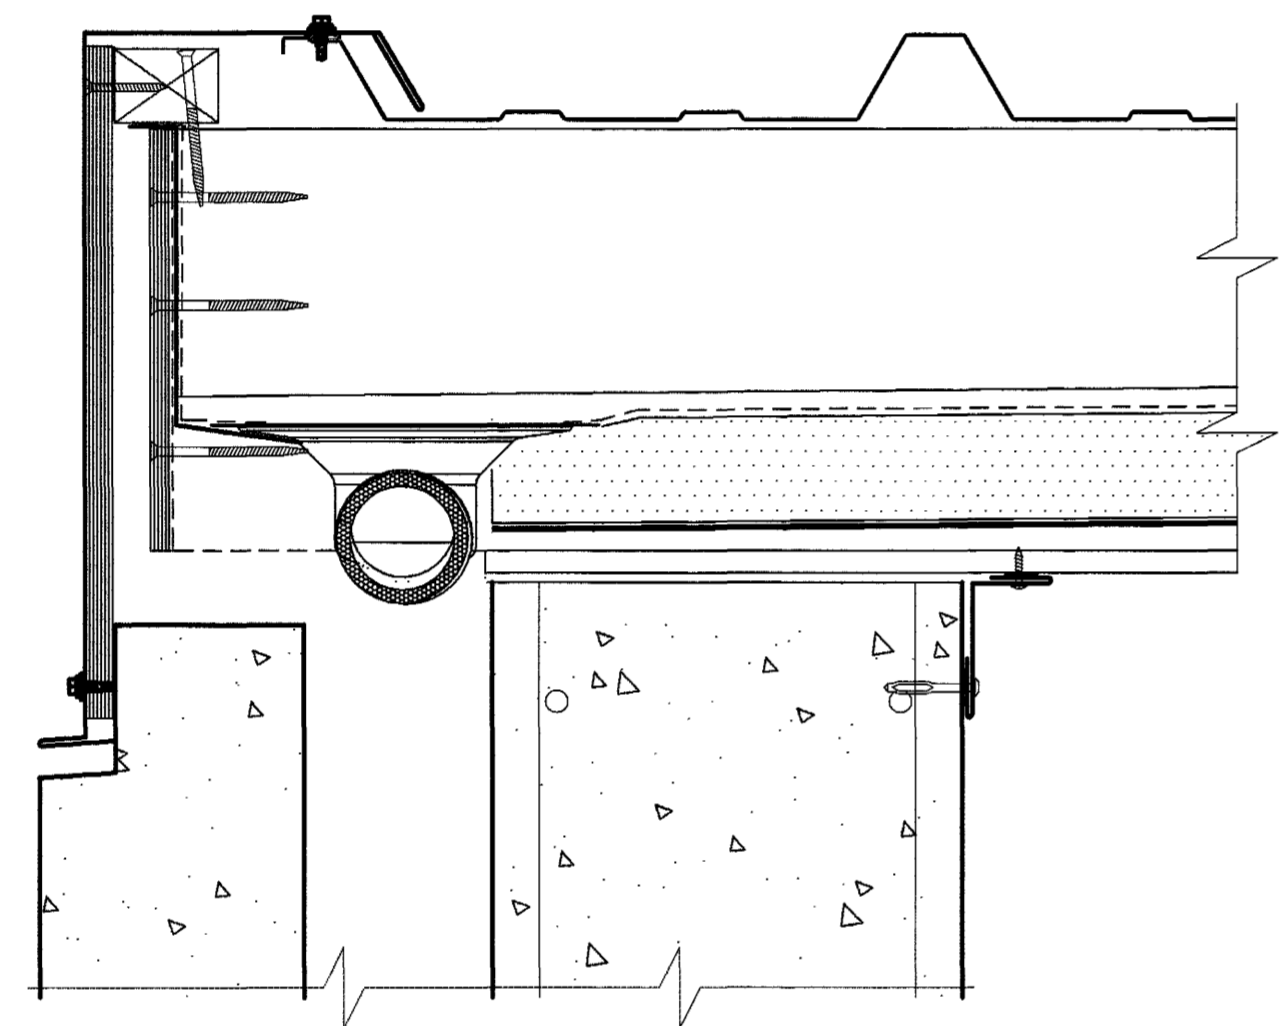

SNID A-A

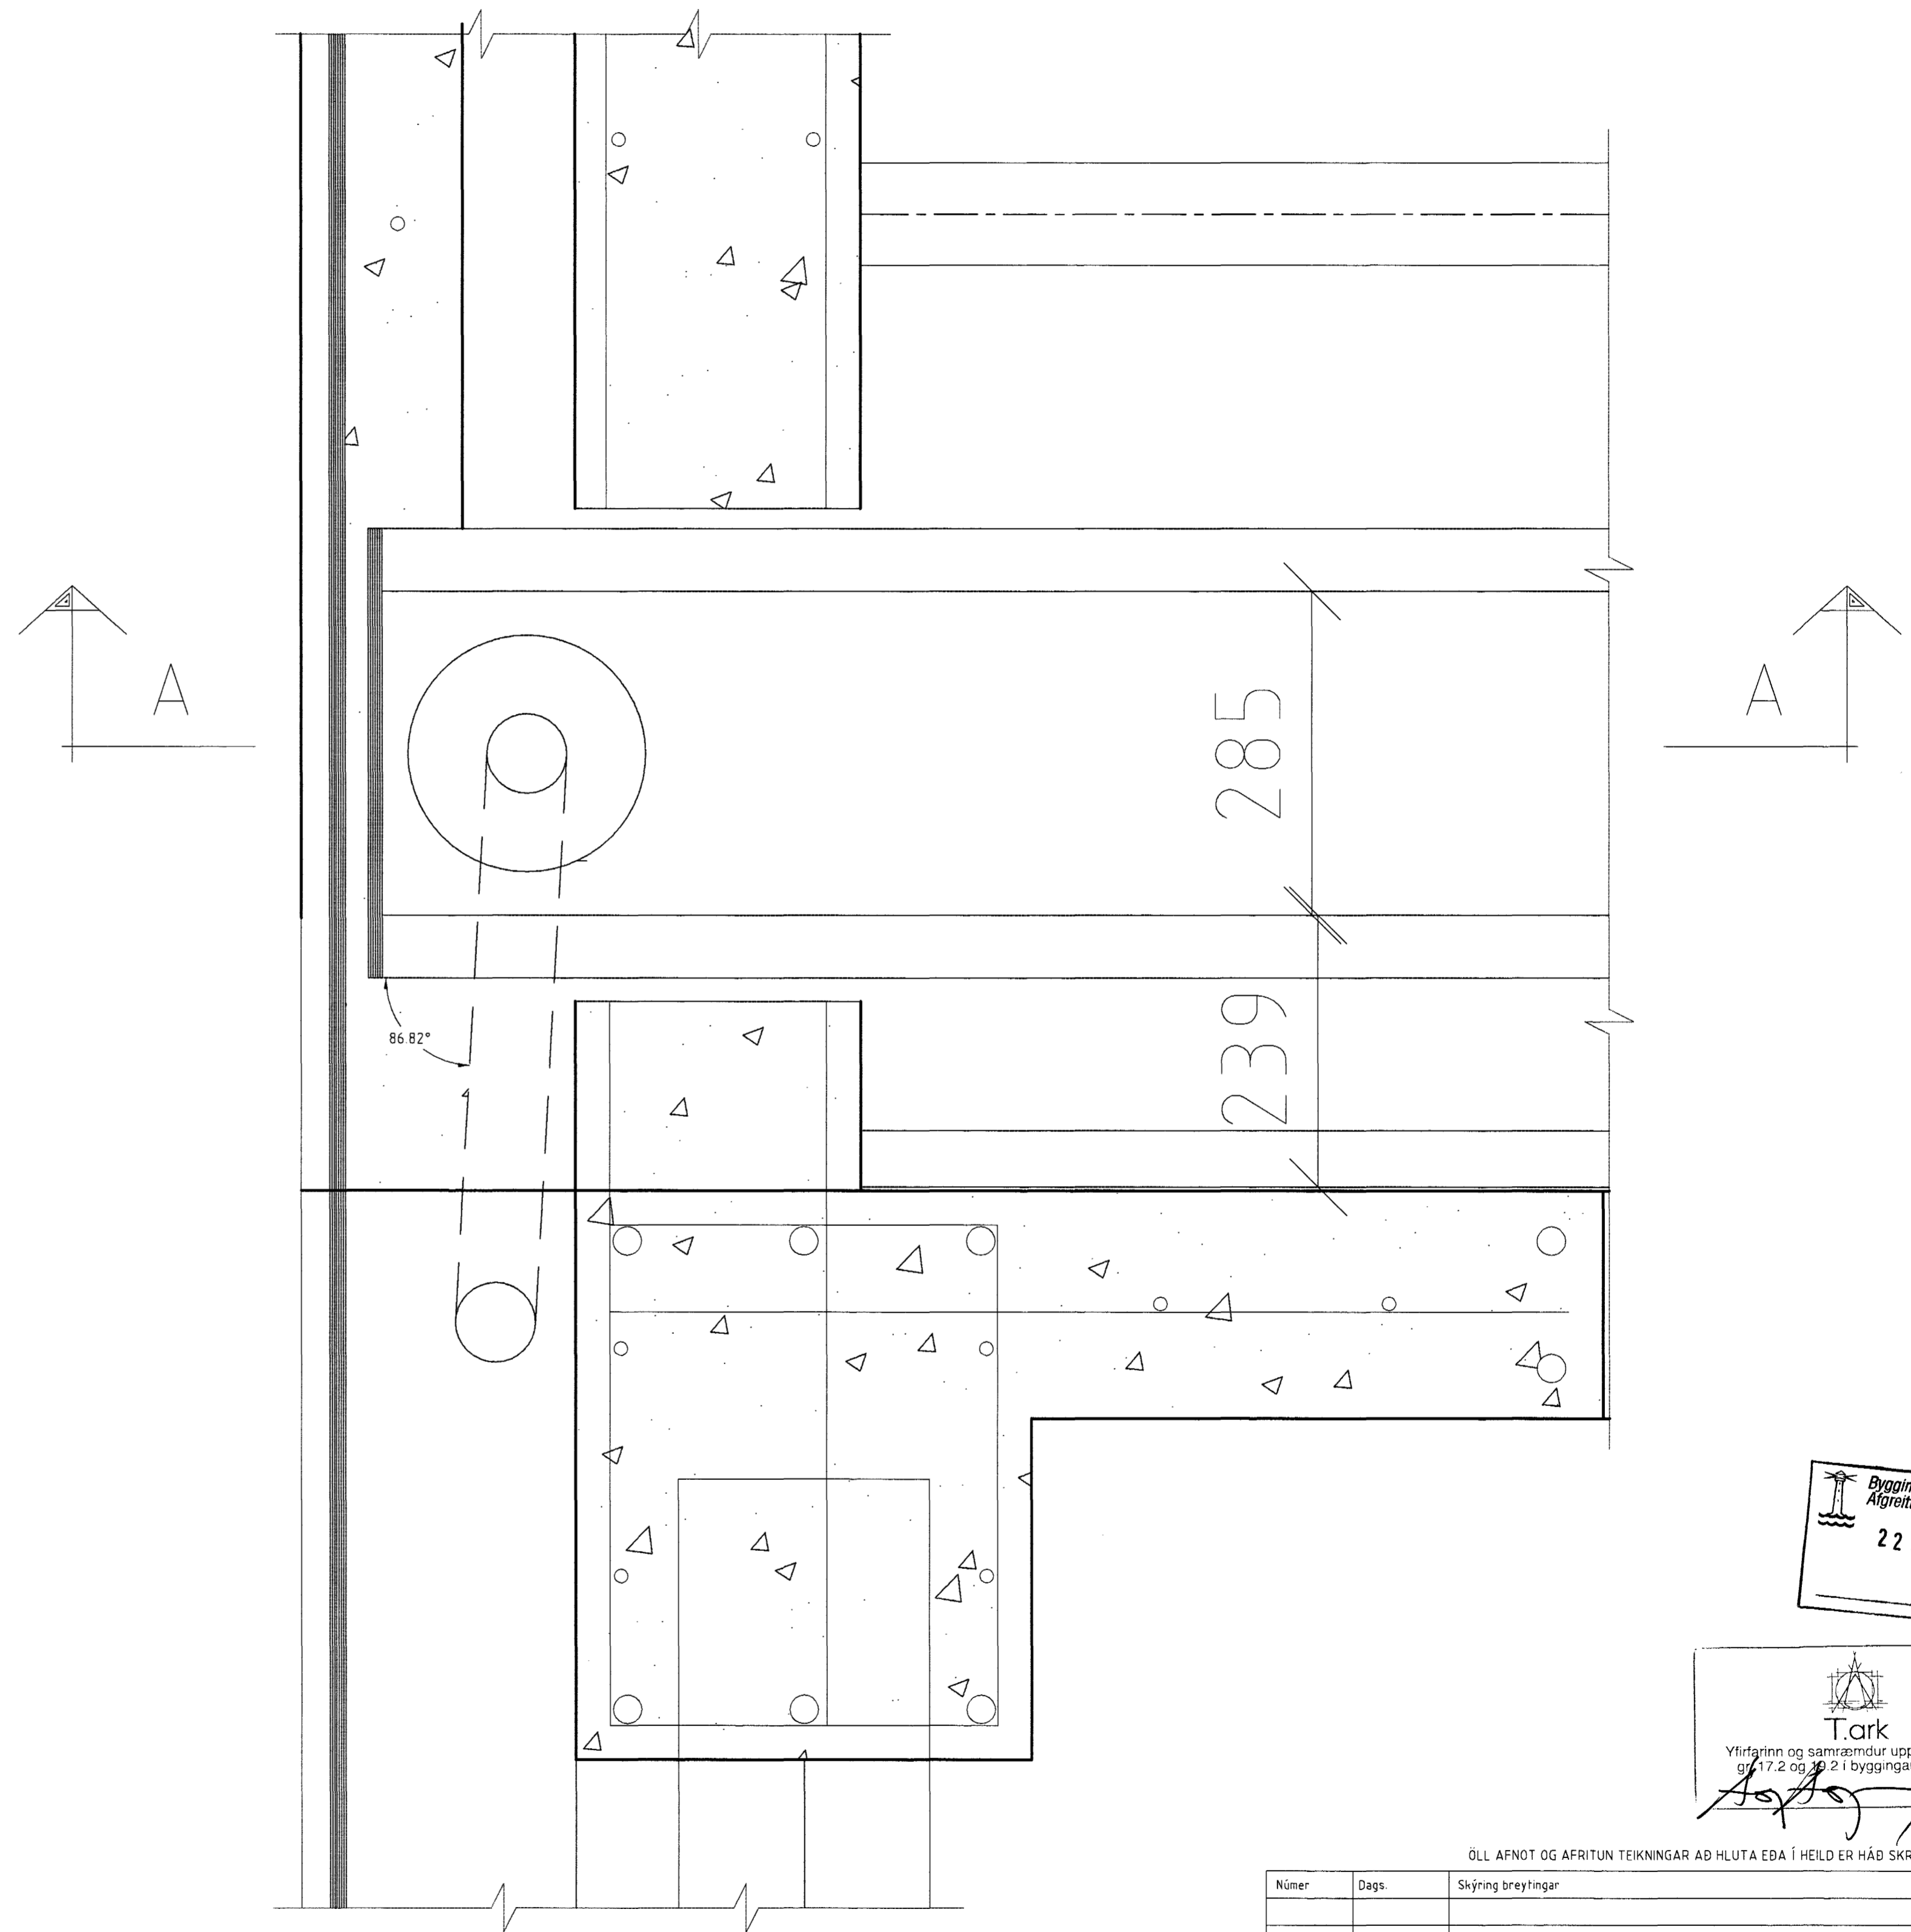

Byggingatulltrúi Hafnarfjarðar  
Alfreitt Þann  
22 JUNI 2004  
Hó

Tark  
Yfirgnin og samræmdur uppdráttur, sbr.  
§§ 17.2 og 20.2 í byggingarreglugerð  
*[Signature]*

ÖLL AFNOT OG AFRITUN TEIKNINGAR AB HLUTA EÐA Í HEILD ER HÁÐ SKRIFLEGU LEYFI LÍMTRÉS HF.

Númer	Dags	Skýring breytingar	Br. af																													
<table border="1"> <tr> <td rowspan="2">             LÍMTRÉ HF.  <small>Taknidaleid Vidarhófa 2B, 110 Reykjavík tlf. 700482-0229 Sími: 530 6000 Fax: 530 6019</small> </td> <td>MKV.</td> <td>DAGS.</td> <td>VERKNR.</td> <td>ÚTGÁFA NR.</td> </tr> <tr> <td>1:3</td> <td>14/03/03</td> <td>2003020034</td> <td>1</td> </tr> <tr> <td>TEIKN.</td> <td>REIKN.</td> <td>YFIRF.</td> <td>SG</td> <td>NR. TEIKNINGA</td> </tr> <tr> <td>HE</td> <td>SG</td> <td>SG</td> <td></td> <td>412B</td> </tr> <tr> <td colspan="2">           HEITI VERKS:  <b>Hringhella 2 Steypustöð</b> </td> <td colspan="2">           NAFN HÖNNUÐAR  <b>Sigurður Guðjónsson</b>            Byggingatæknifræðingur            160553-3599         </td> <td></td> </tr> <tr> <td colspan="2">           HEITI TEIKNINGAR  <b>einingar á þak</b>  <b>skotrenna afstaða niðurfalls</b> </td> <td colspan="2">           ARITUN HÖNNUÐAR  <i>[Signature]</i>            ARITUN SAMRÆM.HÖNNUÐAR         </td> <td>           DAGS. ARITUN  <b>3.07.2003</b>            DAGS. ARITUN         </td> </tr> </table>				 LÍMTRÉ HF. <small>Taknidaleid Vidarhófa 2B, 110 Reykjavík tlf. 700482-0229 Sími: 530 6000 Fax: 530 6019</small>	MKV.	DAGS.	VERKNR.	ÚTGÁFA NR.	1:3	14/03/03	2003020034	1	TEIKN.	REIKN.	YFIRF.	SG	NR. TEIKNINGA	HE	SG	SG		412B	HEITI VERKS: <b>Hringhella 2 Steypustöð</b>		NAFN HÖNNUÐAR <b>Sigurður Guðjónsson</b> Byggingatæknifræðingur 160553-3599			HEITI TEIKNINGAR <b>einingar á þak</b> <b>skotrenna afstaða niðurfalls</b>		ARITUN HÖNNUÐAR <i>[Signature]</i> ARITUN SAMRÆM.HÖNNUÐAR		DAGS. ARITUN <b>3.07.2003</b> DAGS. ARITUN
 LÍMTRÉ HF. <small>Taknidaleid Vidarhófa 2B, 110 Reykjavík tlf. 700482-0229 Sími: 530 6000 Fax: 530 6019</small>	MKV.	DAGS.	VERKNR.		ÚTGÁFA NR.																											
	1:3	14/03/03	2003020034	1																												
TEIKN.	REIKN.	YFIRF.	SG	NR. TEIKNINGA																												
HE	SG	SG		412B																												
HEITI VERKS: <b>Hringhella 2 Steypustöð</b>		NAFN HÖNNUÐAR <b>Sigurður Guðjónsson</b> Byggingatæknifræðingur 160553-3599																														
HEITI TEIKNINGAR <b>einingar á þak</b> <b>skotrenna afstaða niðurfalls</b>		ARITUN HÖNNUÐAR <i>[Signature]</i> ARITUN SAMRÆM.HÖNNUÐAR		DAGS. ARITUN <b>3.07.2003</b> DAGS. ARITUN																												