


GRUNNMYND 1:50

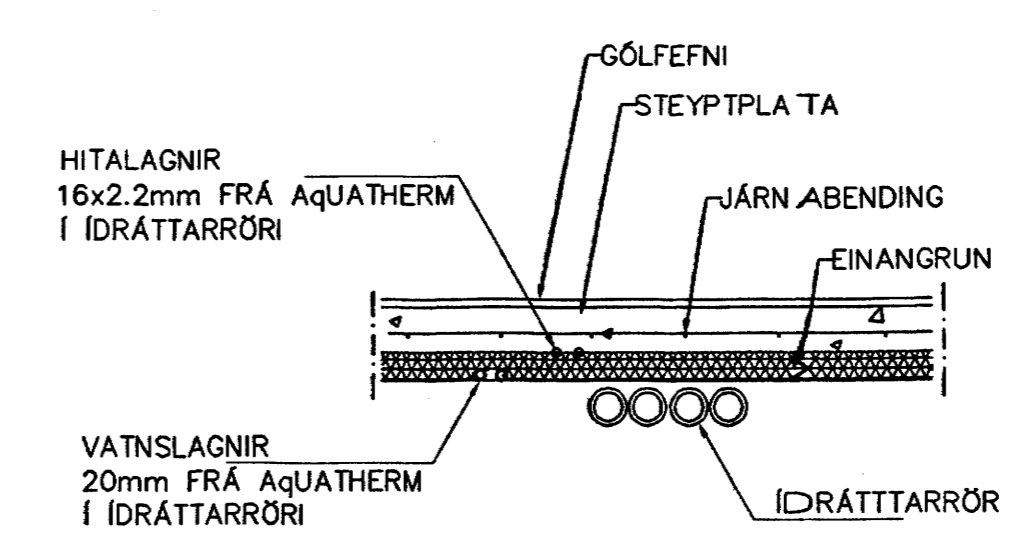

LAGNIR, SNID, 1:20

Br.	Dags.	Eðli breytinga	Sign
DAGGARVELLIR 4A HAFNARFIRDI			
FÆÐULAGNIR FYRI VATN+HITALAGNIR Samþykkt þann 29 MARS 2004			
MKV.	1:50	Byggingafulltrúinn í Hafnarfirði F.h. Sigurbjartur Halldórsson	
DAGS.	NÓV. 2003	VERK NR. 2332	
TEIKN.	NR. 2-02	HANNAD SIG. ÞORLEIFSS. KT. 24114B-3009	
TEIKNAD	G.H.	TEIKNAD G.H.	
YFIRFARID			
TÆKNISJÓNUSTA SIGURDAR ÞORLEIFSSONAR ehf STRANDGÖTU 11 220 HAFNARFIRDI Sími 565-4255 FAX 565-2875 E-mail taeknisjonusta@eslandia.is t: 440893-2539			