


GRUNNMYND 1:50

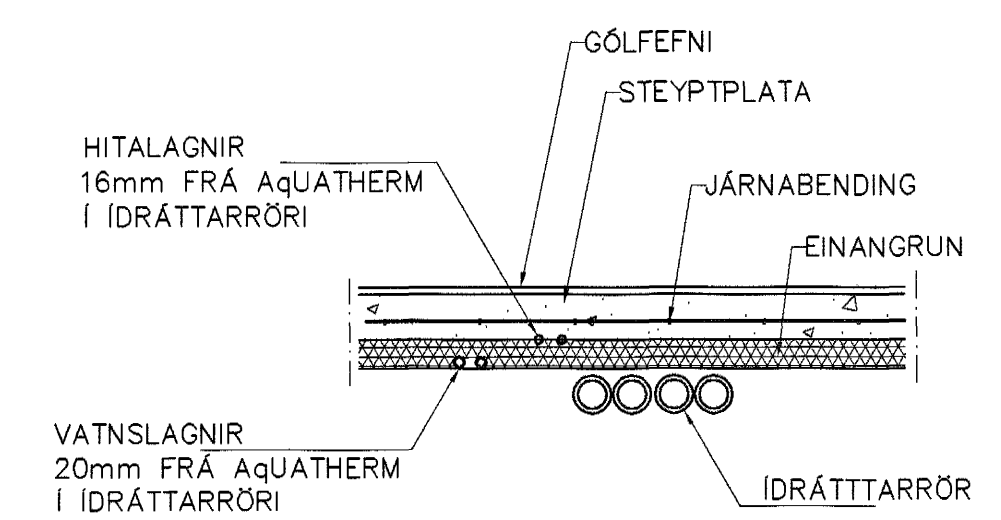

LAGNIR, SNID, 1:20

Br.	Dags.	Eðli breytinga	Sign
<b>ENGJAVELLIR 8</b> <b>HAFNARFIRÐI</b>			
FÆÐULAGNIR FYRIR HITA+VATNSLAGNIR			
MKV.	1:50	1:20	Samþykkt ar 1
DAGS.	MARS. 2004	29 MARS 2004	
VERK NR.	2403	Byggingafulltrúinn í ríðis- og f.h. Sigurbjartar Halls	
TEIKN. NR.	2-02		
HANNAÐ	SIG. ÞORLEIFSS. KT. 241148-3009		
TEIKNAD	G.H.		
FIRFARID			
<b>TEKNIÞJÓNUSTA</b> SIGURÐAR ÞORLEIFSSONAR ehf STRANDGÖTU 11 220 HAFNARFIRÐI Sími 555-4255 FAX 565-2875 E-mail taekniþjonusta@siandia.is kt: 440693-2539			

*[Handwritten signature]*