


A
20-04

B
20-05

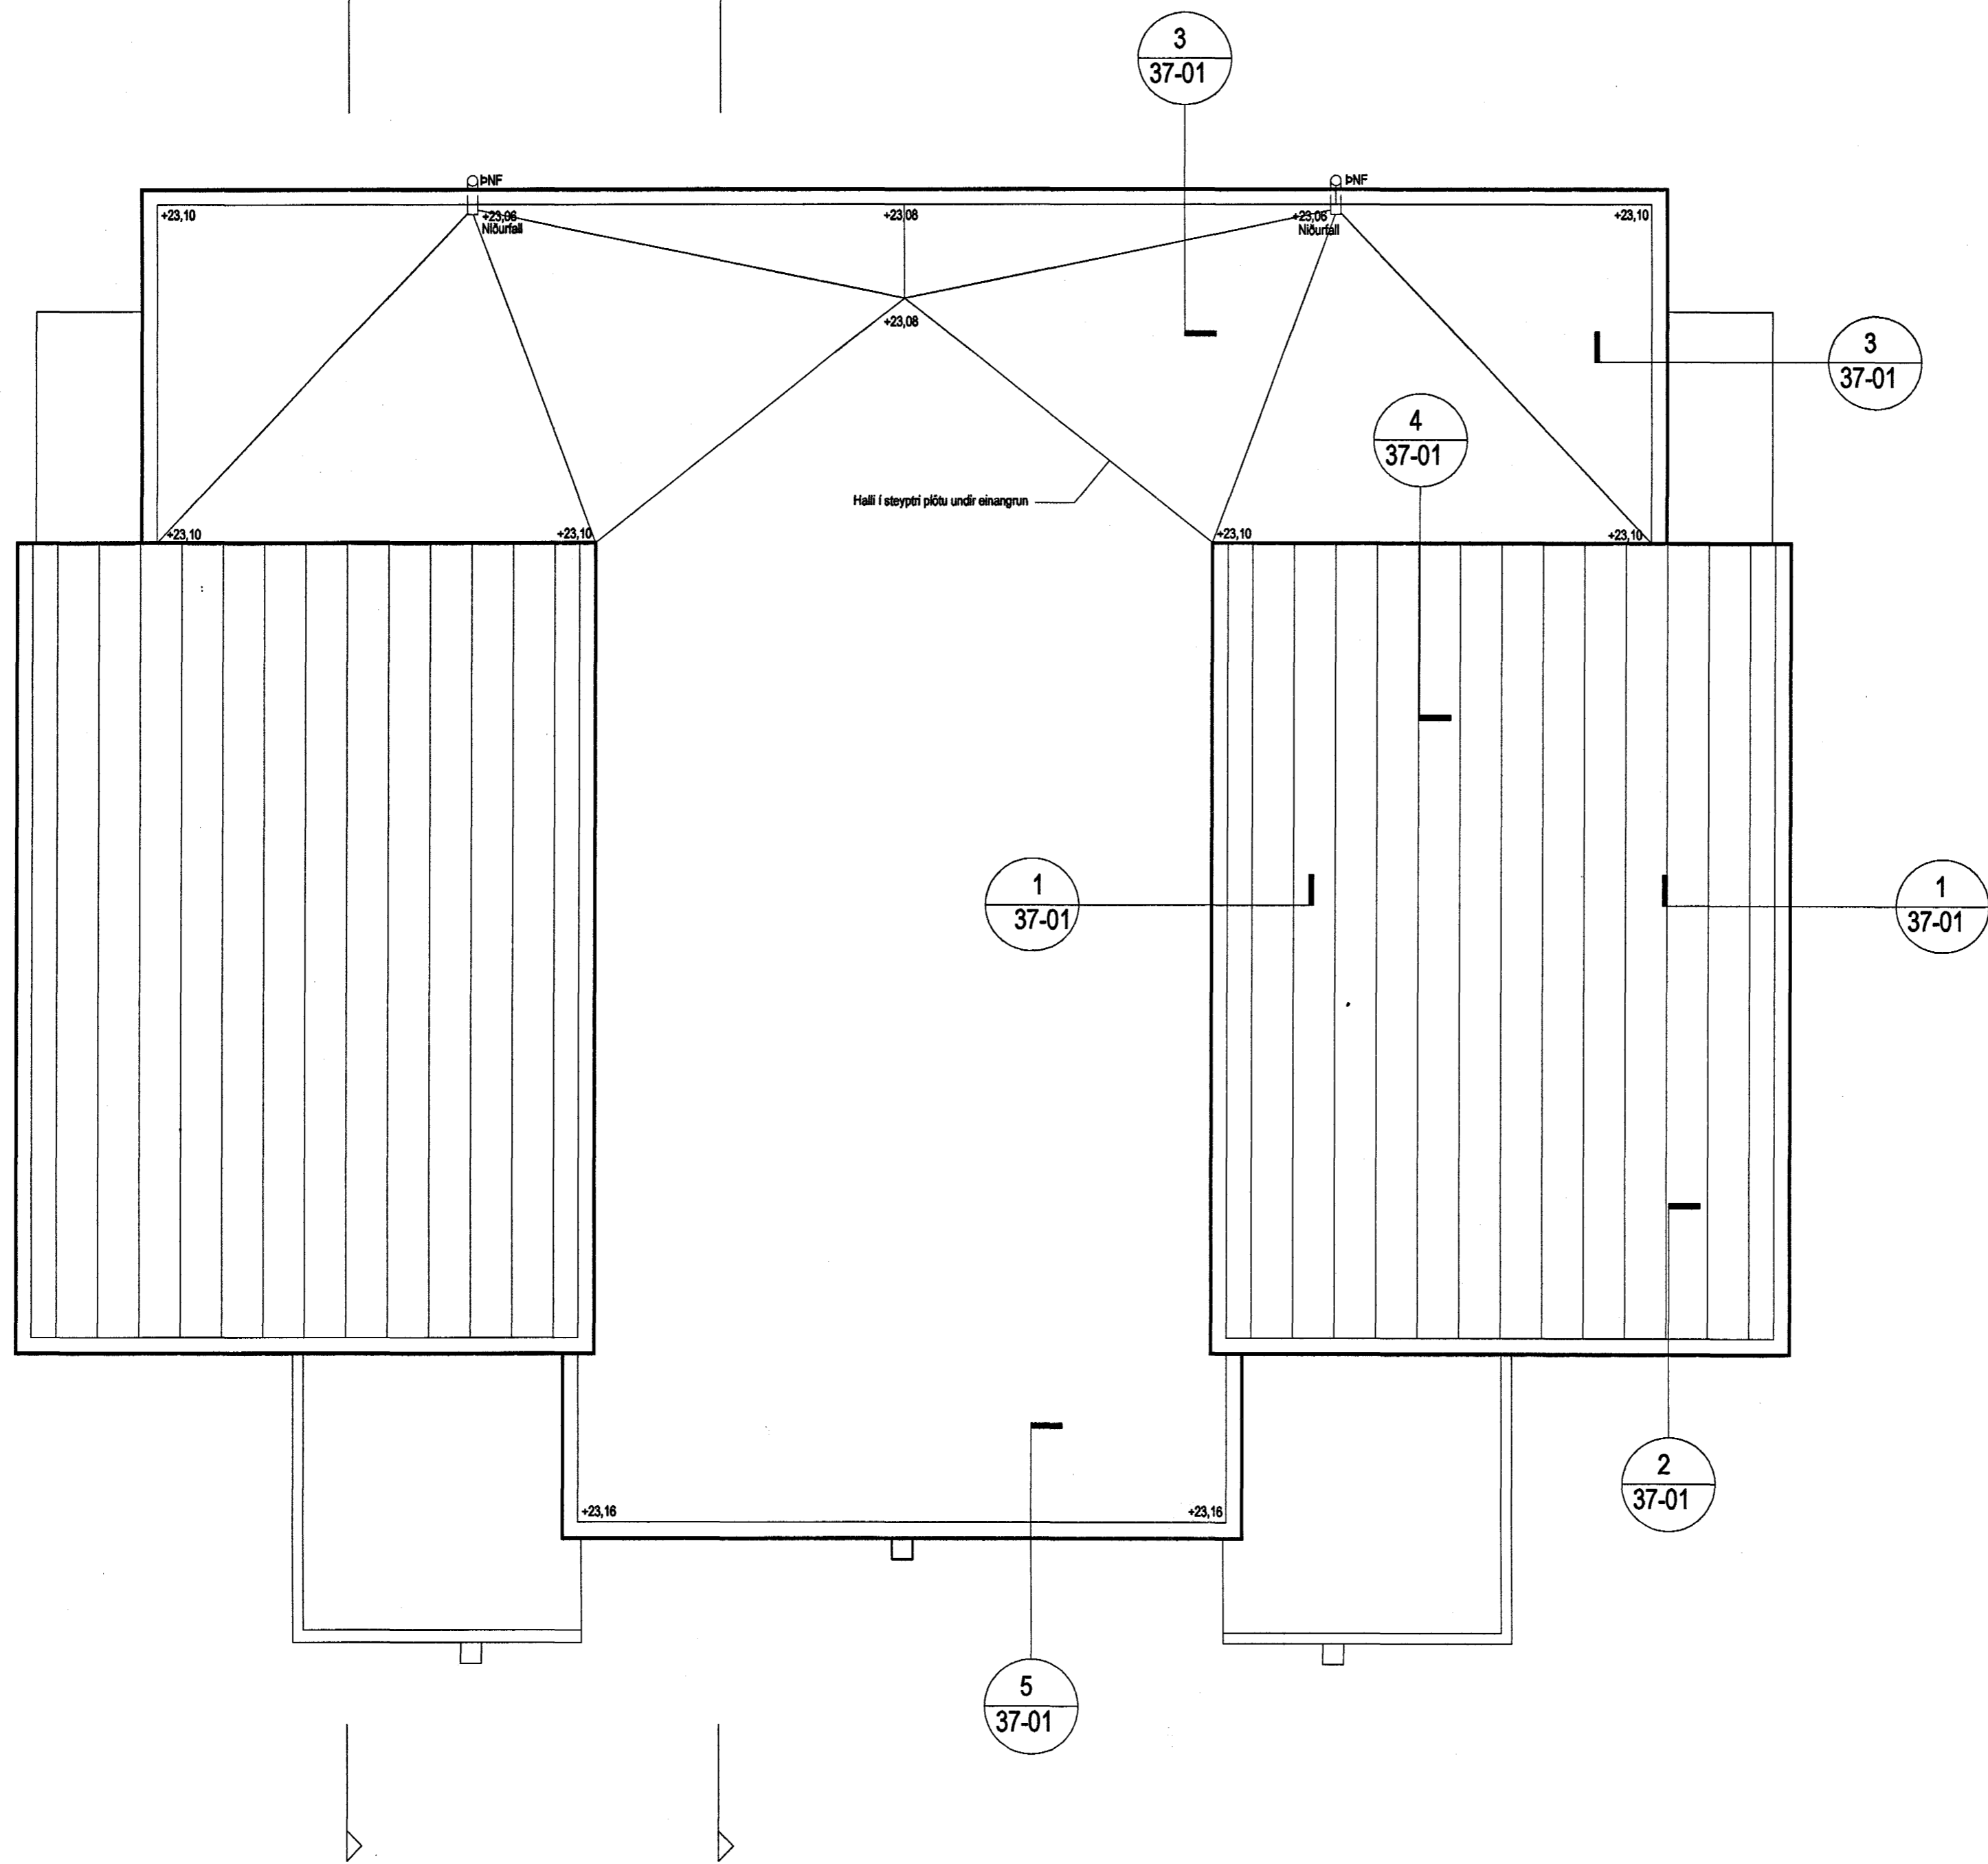

Samþykkt þann
26 MARS 2004
Byggingafulltrúinn í Hafnarfirði
F.h. Sigurbjartur Halldórsson

ÓTÓAFA | TEIKNAD | SAMÞYKKT | DAGS
BREYTINGAR



Arkitektar Skógarhlíð
Skógarhlíð 18
101 Reykjavík
Sími 515 0300
Faa 5150 0319
www.arkitektar.is

Áritun aðalhönnuðar:
Helgi Már Halldórsson
Helgi Már Halldórsson arkitekt FAI, kt. 301258-7049

LYNGHVAMMUR 2

VERK NR. 0244	NÓMER TEIKNINGAR 20-03	ÓTÓAFA
VERKEFNI HEITI TEIKNINGAR VERKTEIKNING GRUNNMYND ÞAKS		SKV. Í A2 1:50 TEIKNAD HMH DAGS. 03.03.2004