


GRUNNMYND 1:50

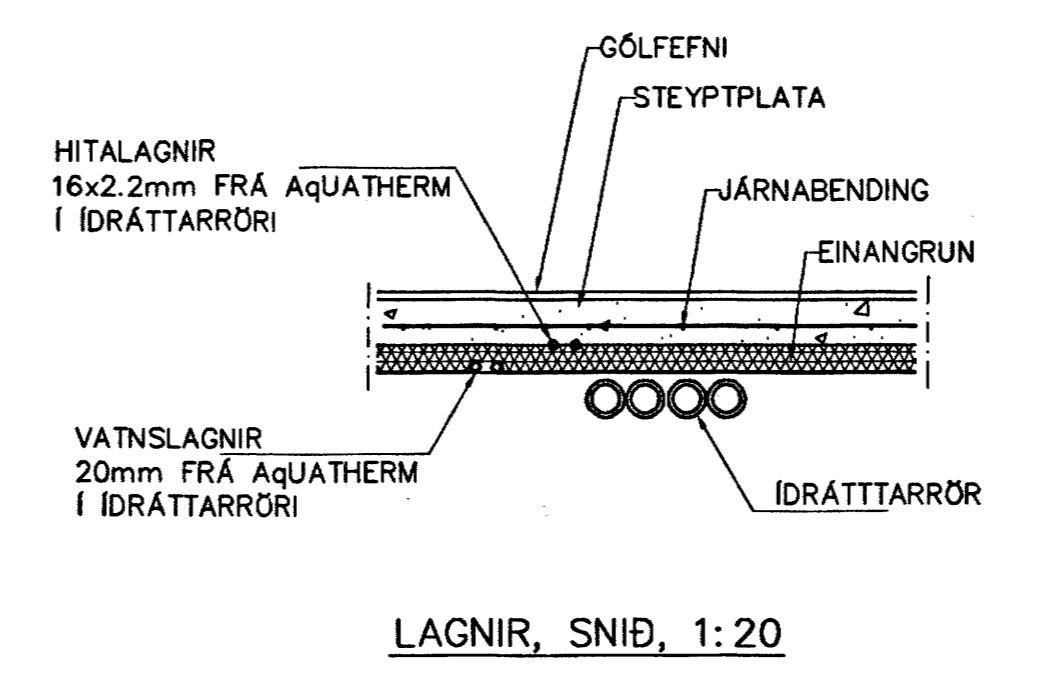

Br.	Dags.	Eðli breytinga	Sign
ENJAVELLIR 3B			
HAFNARFIRÐI			
FÆÐULAGNIR FYRIR HITA+VATN			
Sambykkt þann 24 MARS 2004			
MKV.	1:50	1:20	
DAGS.	DES. 2003		
VERK NR.	2334		
TEIKN. NR.	2-02		
HANNAD	SIG. ÞORLEIFSS. KT. 241148-3009		
TEIKNAD	G.H.		
YFIRFARIÐ			
TEKNIÞJÓNUSTA SIGURDAR ÞORLEIFSSONAR ehf. STRANDGÖTU 11 220 HAFNARFIRÐI Sími 555-4255 FAX 565-2875 E-mail teknithjonusta@islandia.is kt: 440693-2539			

G.H.