



LIUKJAK	NR.	BREYTINGAR	SAMB.

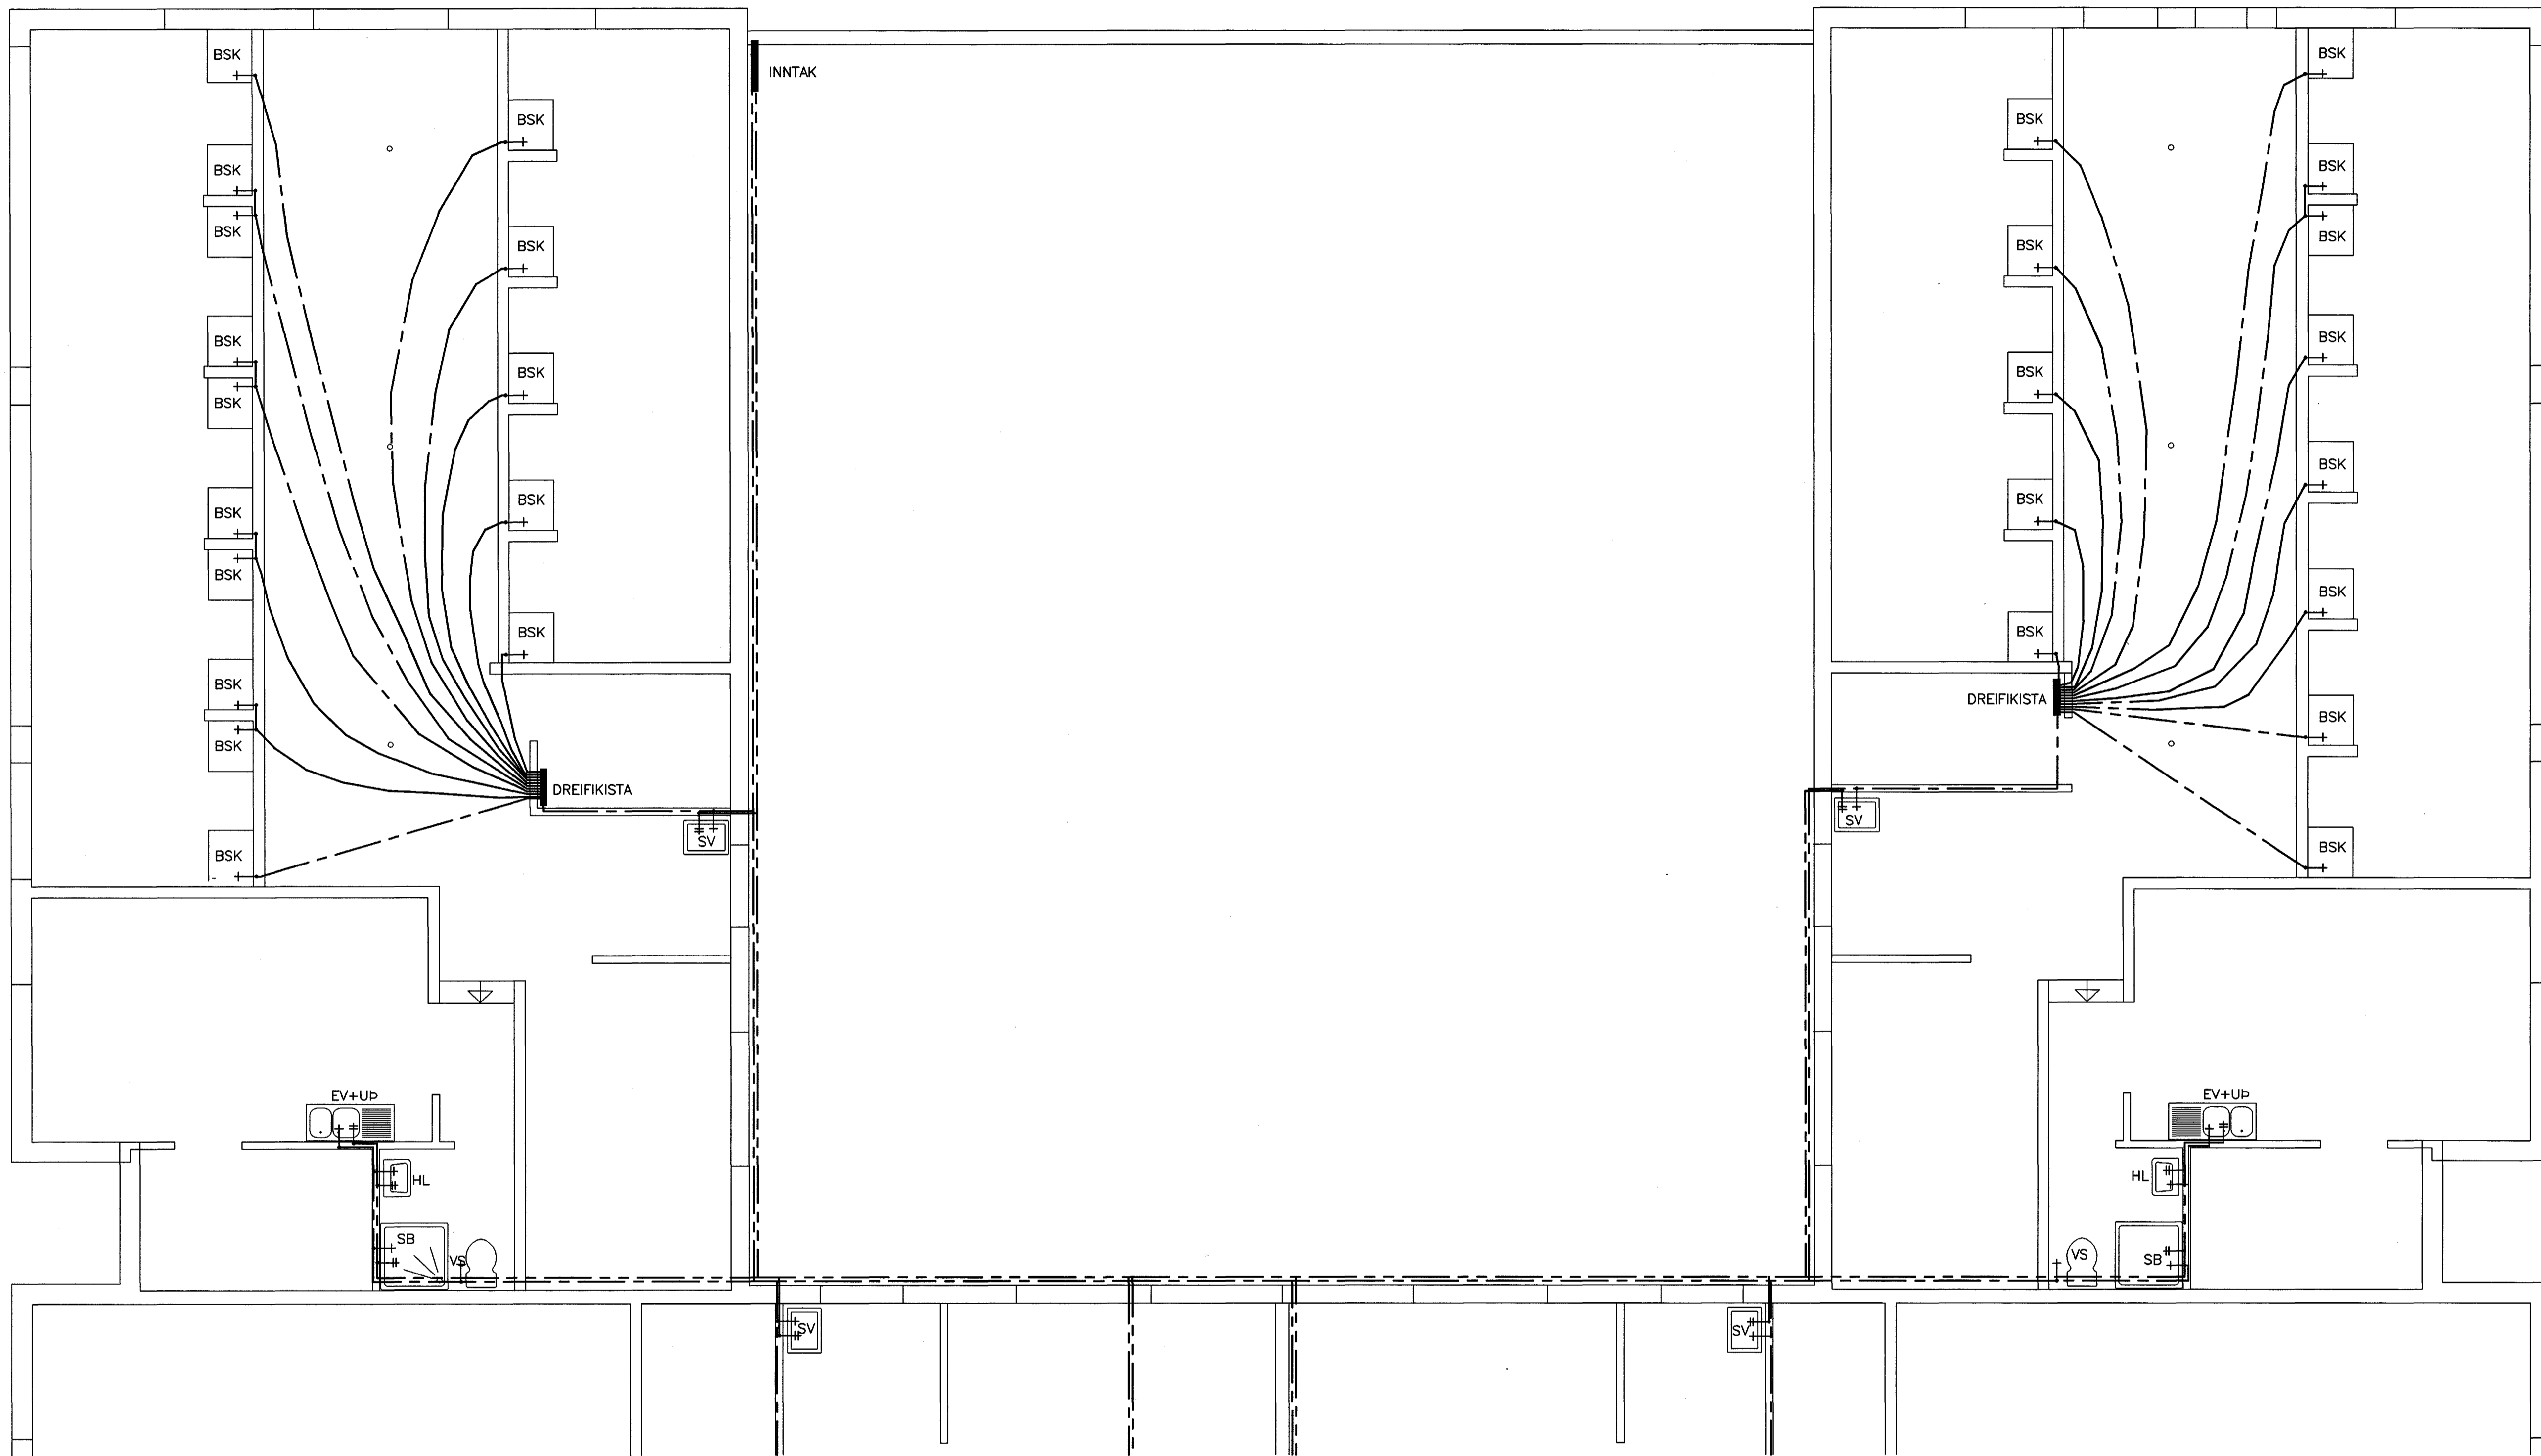

GRUNNMYND. 1:50

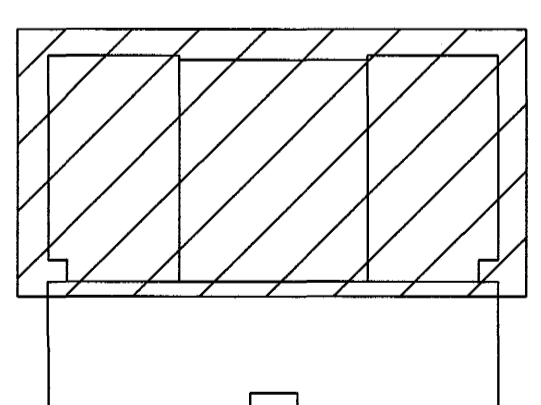


LYKILMYND Samþykkt þann
16 MARS 2004

SKÝRINGAR SJÁ TEIKN 411

Byggingafultróinn í Hafnarfirði
F.h. Sigurbjartur Halldórsson

VERKFRÆÐIÞJÓNUSTAN EHF

GARÐATORG 7-210 GARÐABÆI, SMÍ: 544 8600 - FAX: 544 8601 - GSM: 862 8606, 894 3036 - NETFAND: jona@verk.is

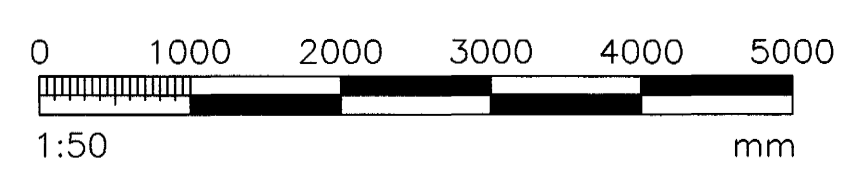

SKYRSLA	03.20	DATE	24.02.2004
PROJEKTUR	STEYPT HÖS	SKYRSLA	412
NEYSLUVAÐSKEREL	Jón Guðmundsson	DRÖG	L1
1.HÆÐ GRUNNLAGNIR	280255-4329	SKALA	1:50
DRÖG	<i>Jón Guðmundsson</i>	SKYRSLA	412