




A SNID 1:10
HELLUR

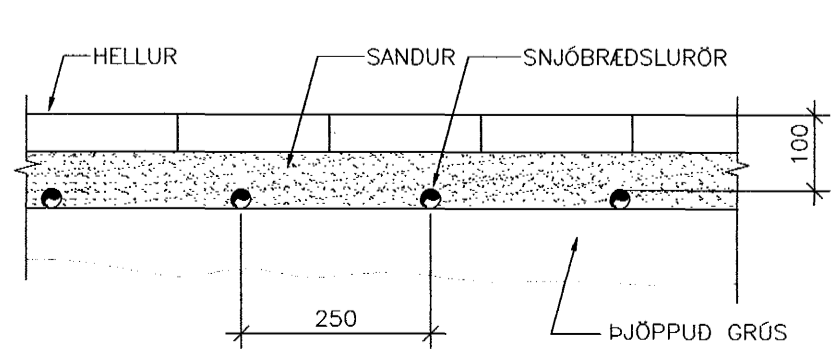

B SNID 1:10
MALBIK

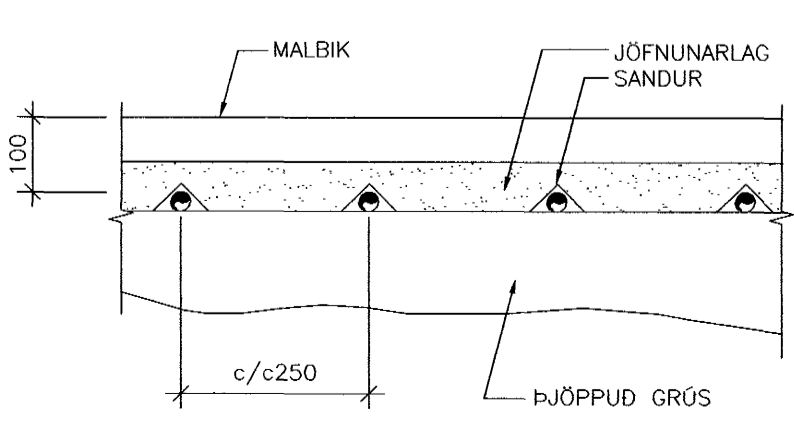

C SNID 1:10
DREIFIKISTUR

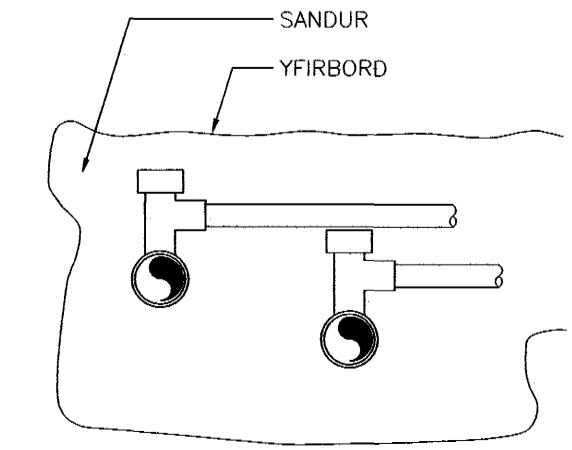

SLAUFULENGDIR:

NR.	LENGD (m)
1	221
2	221
3	221
4	173
5	180
6	169
7	205
8	205
9	205

Samþykkt þann
 3. MARS 2004
 Byggingafulltrúinn f. Hafnarhöfði
 f.h. Sigrbjartur Hallgrímsson

VSÓ RÁDGIJÖF
 BORGARTÓR 20, 105 REYKJAVÍK, Sími 595-9000, Símaþrá 595-9010, Netfang vss@vso.is
HELLUHAUN 16-18

SNJÓBRÆDSL
 GRUNNMYND
 KVAFR 1:100
 VERNFR.
 03102

HANNA/TEKN. GAG/SAG
 ATH. SAMÞYKKT
 KT. 130607-4439
 REYKJAVÍK 05.11.2003
 BR.

L4-VGS-001
A