
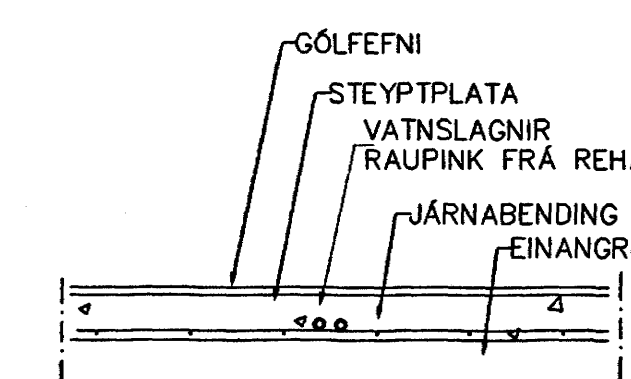


GRUNNMYND 3 HÆÐAR 1:50

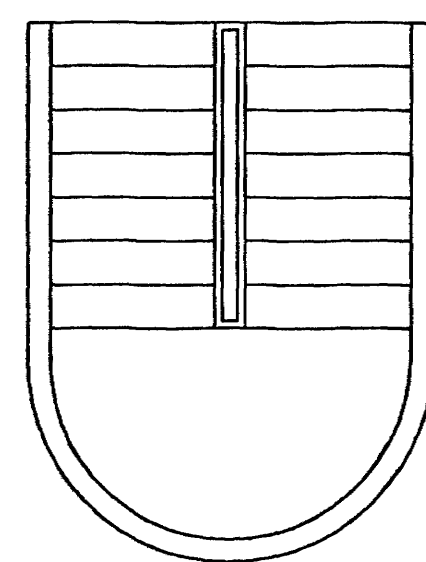

LAGNIR, SNID, 1:20

Br.	Dags.	Eöli breytinga	Sign.
<b>DAGGARVELLIR 6A</b> <b>HAFNARFIRÐI</b>			
VATNSLAGNIR Í PLÖTU 3 HÆÐAR Samþykkt þann 27 FEB. 2004			
MKV.	1:50	1:20	
DAGS.	FEB. 2004		
VERK NR.	2229		
TEIKN. NR.	2-04		
HANNAÐ	SIG. ÞORLEIFSS. KT. 241148-3009		
TEIKNAD	G.H.		
YFIRFARID			
<b>TÆKNIJÓNUSTA</b> SIGURDAR ÞORLEIFSSONAR ehf STRANDGÖTU 11 220 HAFNARFIRÐI Sími 555-4255 FAX 565-2875 E-mail taeknijonusta@islandia.is kt: 440693-2538			

Samþykkt þann 27 FEB. 2004

Byggingafulltrúinn í Hafnarfirði  
Eh. Sigurbjartur Halldórsson

*Handwritten signature/initials*