
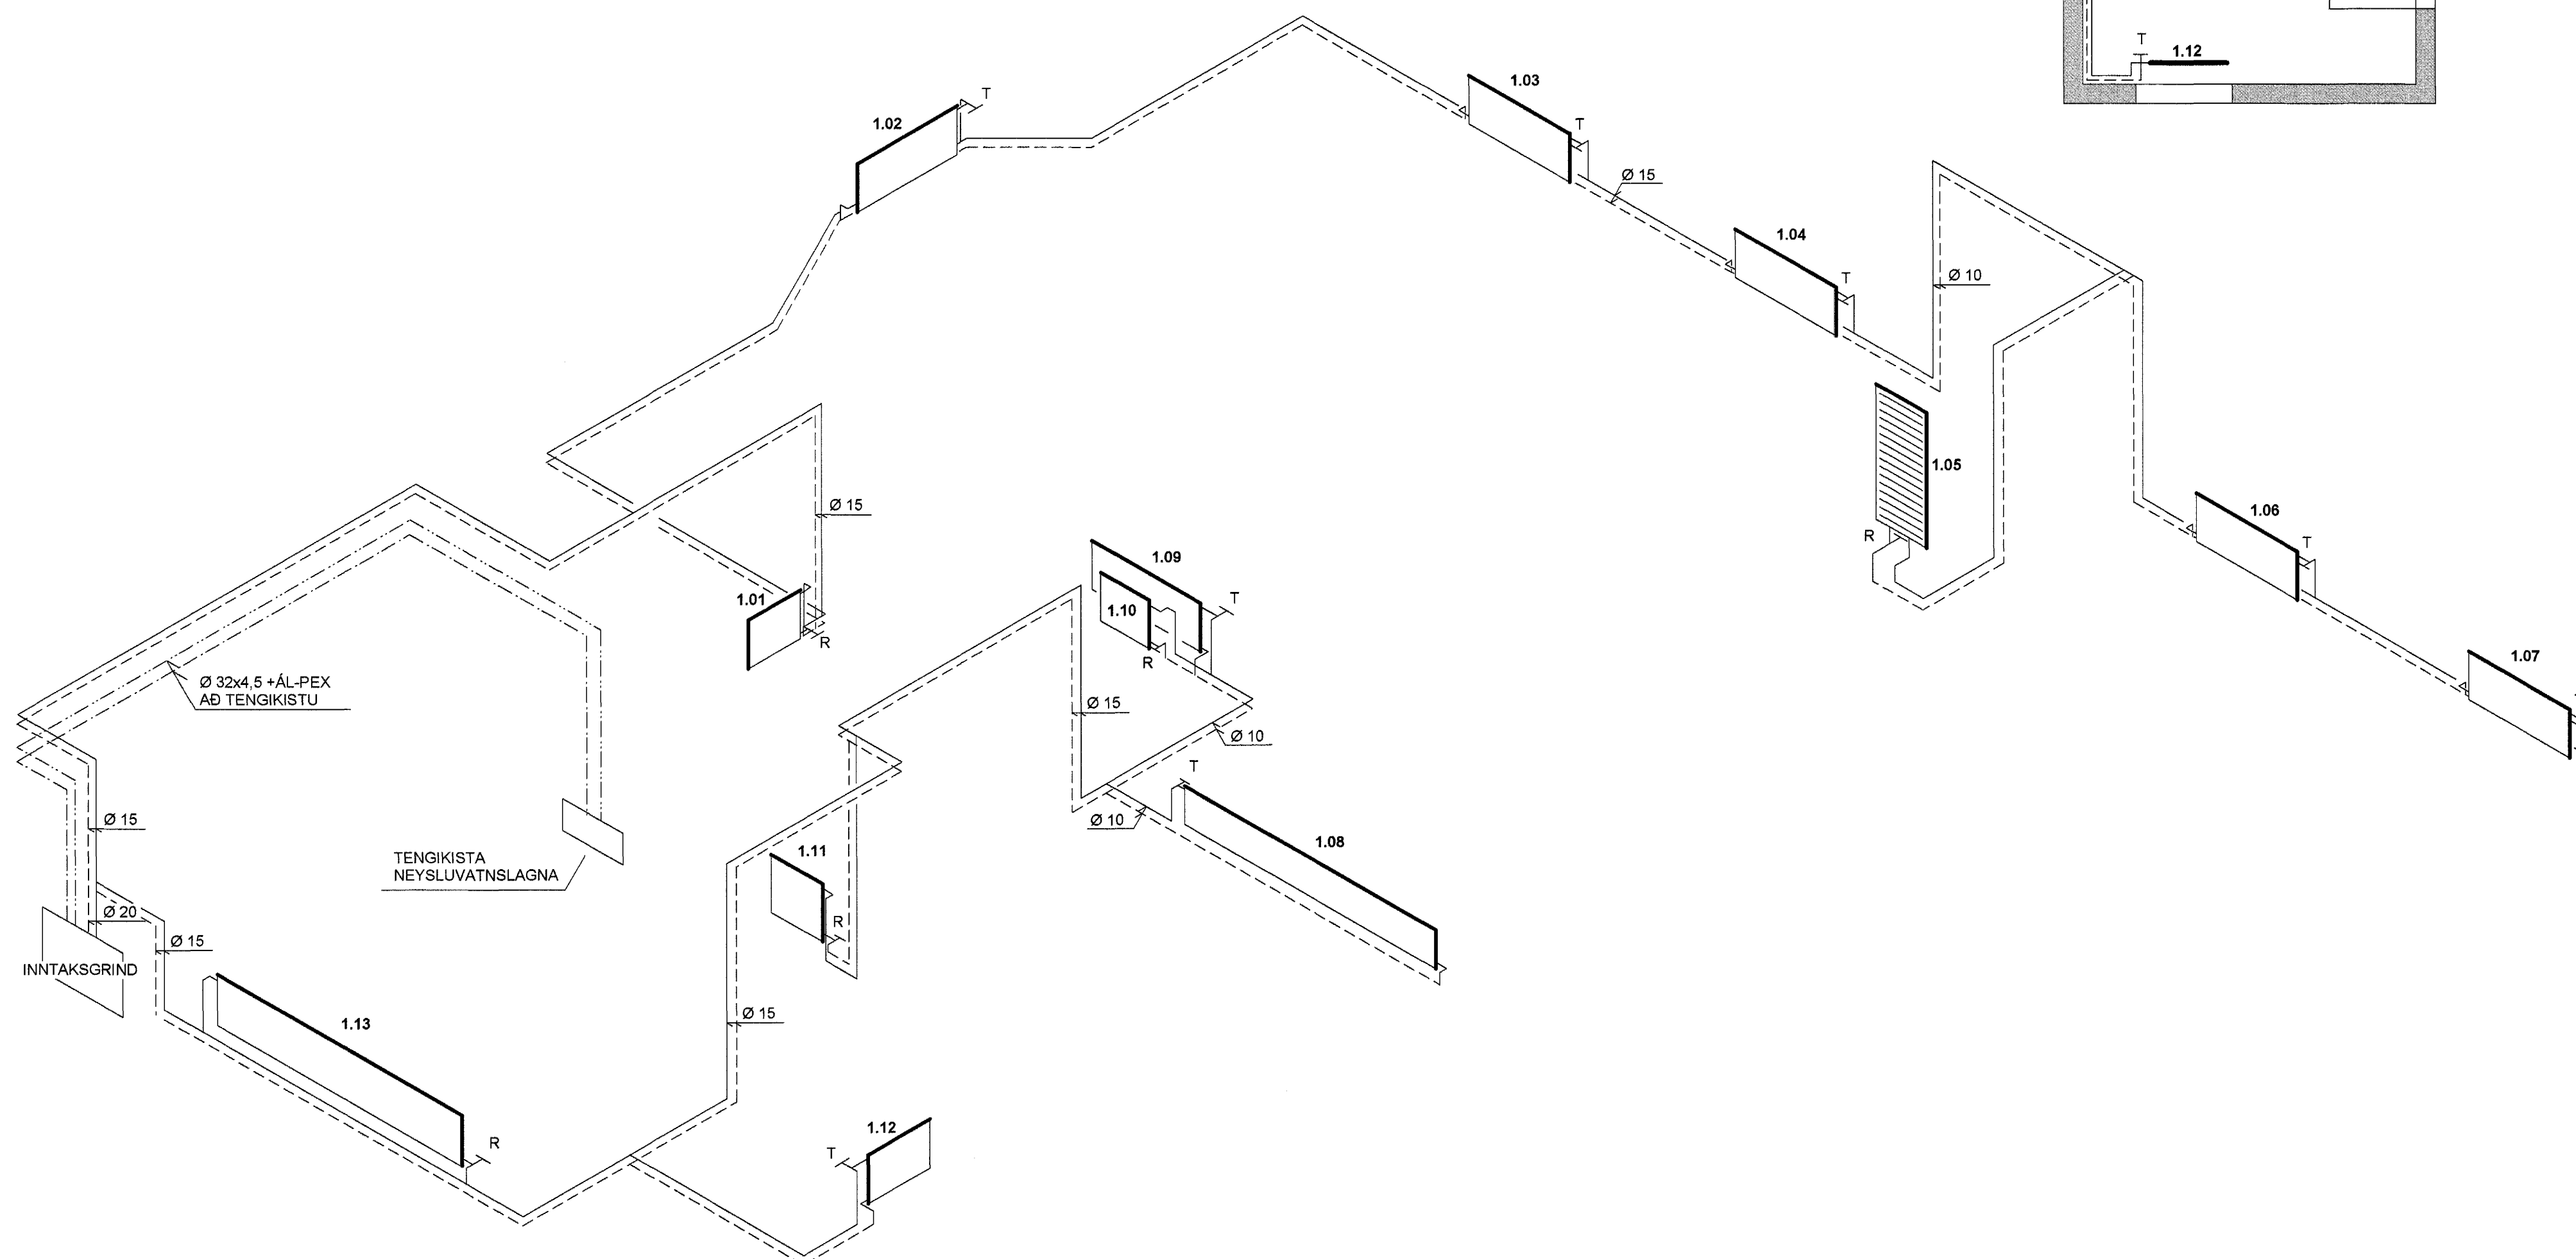


NR	STAÐS.	GERÐ OFNA	LENGD (cm)	ORKA (WÖTT)
1.01	ANDDYRI	C-60	50	702
1.02	ELDHÚS	C-60	120	1683
1.03	HERBERGI	C-50	120	1458
1.04	HERBERGI	B-50	120	1080
1.05	BAÐHERBERGI	handkl.ofn	50X180	721
1.06	HERBERGI	B-50	120	1080
1.07	HJÓNAHERBERGI	C-60	120	1683
1.08	STOFA	C-40	300	3047
1.09	SKÁLI	C-60	120	1683
1.10	SNYRTING	A-60	50	367
1.11	ÞVOTTUR	C-60	50	702
1.12	GEYMSLA	A-60	100	734
1.13	BÍLSKÚR	C-60	220	3085

ALLS = 18.025- Wött

OFNAR ERU VOR-YL OFNAR FRÁ OFNASMÍÐJU SUÐURNESJA


OFNASTÆRÐIR SKAL ENDURSKOÐA MEÐ MÆLINGU Á BYGGINGARSTAD
 AÐUR RN ÞEIR ERU PANTAÐIR

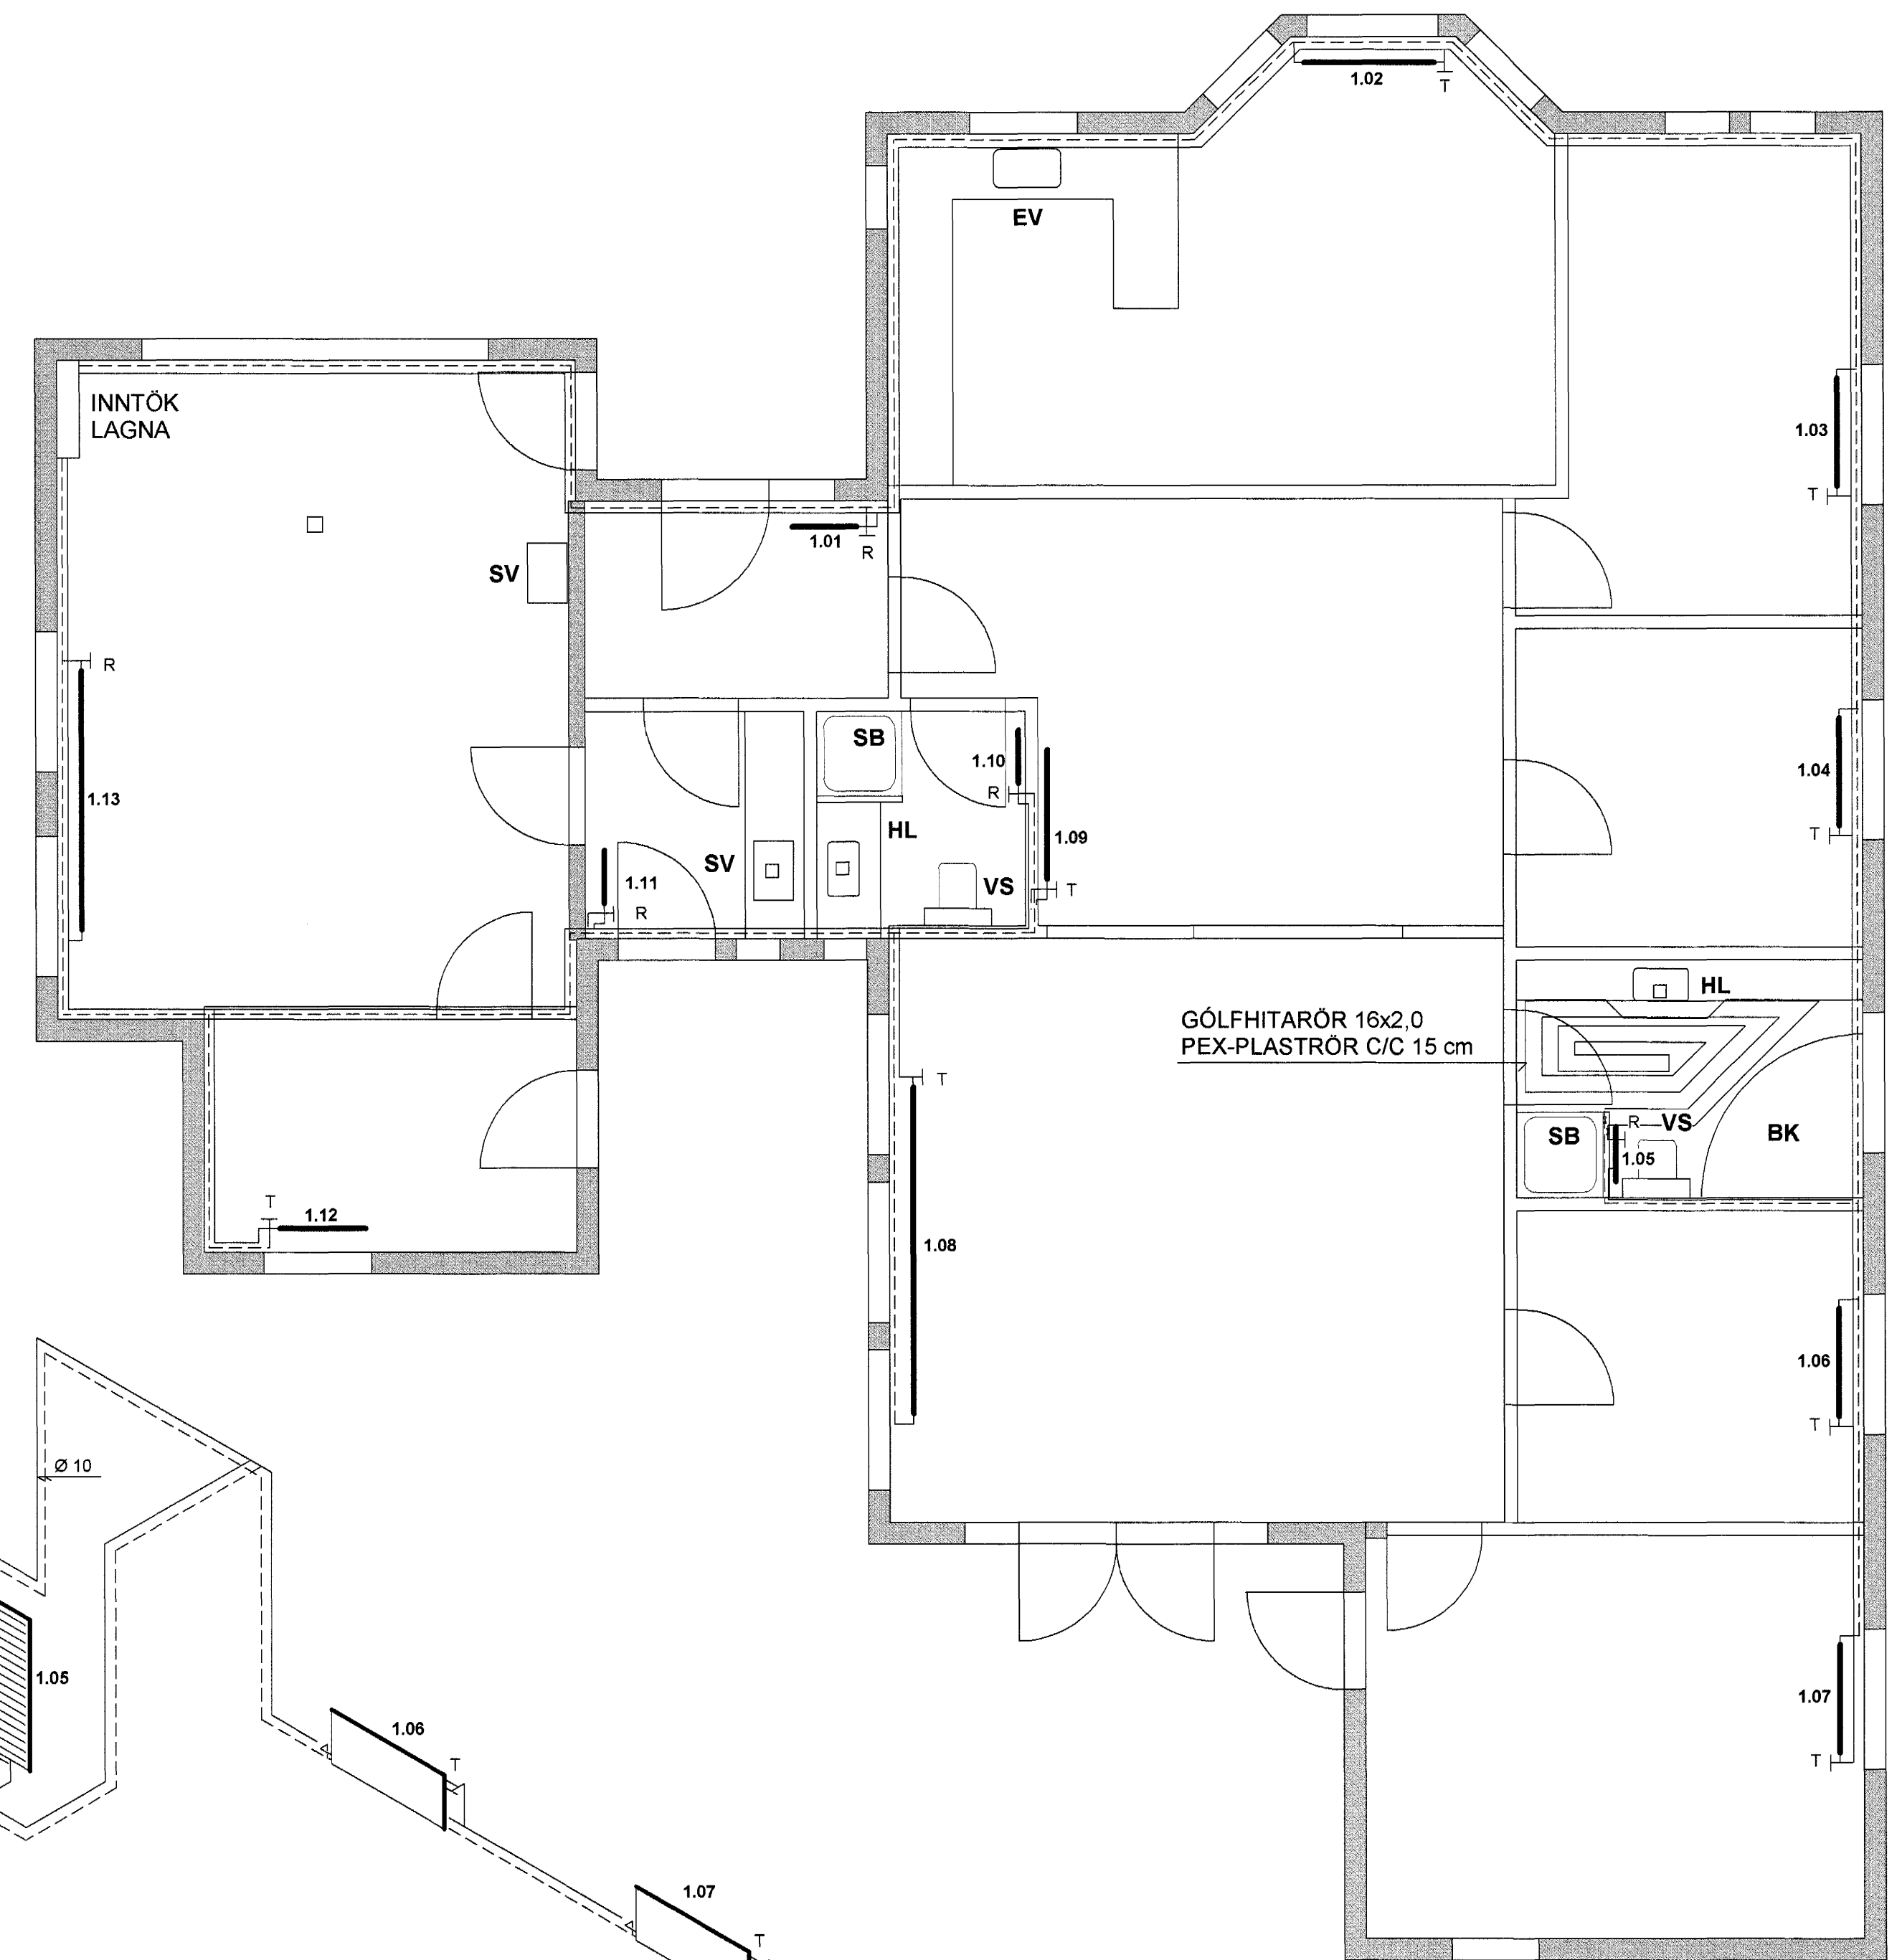

Samþykkt þann
28 APR. 2004

Byggingakultrúinn í Hafnarfirði
Sigurbjartur Halldórsson

SJÁ SKÝRINGAR Á TEIKNINGU NR. 2.05Þ

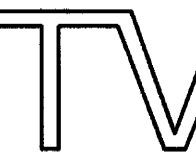TEIKN.NR. 2.02	 Tæknivangur ehf. Hlíðasmári 17, Kópavogi Sími: 564 22 44, Netf. tva@simnet.is
KVARDI: 1:50	
DAGS. MARS 2004	
HANNAÐ: MG	VERKEFNI: FURUVELLIR 35 Í HAFNARFIRÐI
TEIKNAD: MG	HITALAGNIR: GRUNNMYND, KERFISMYND OG OFNASKRÁ
YFIRFARID: 