
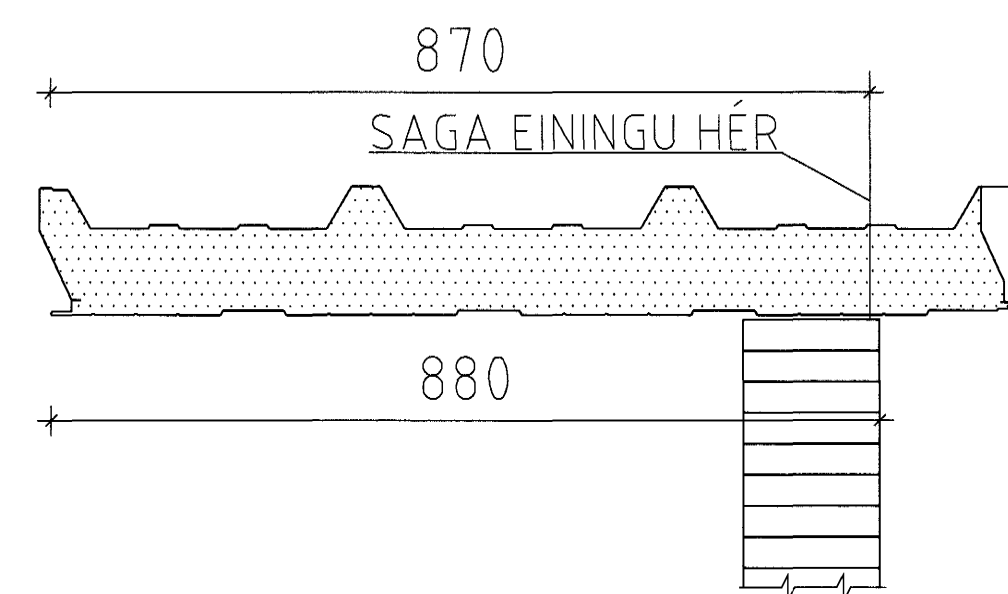


9
414

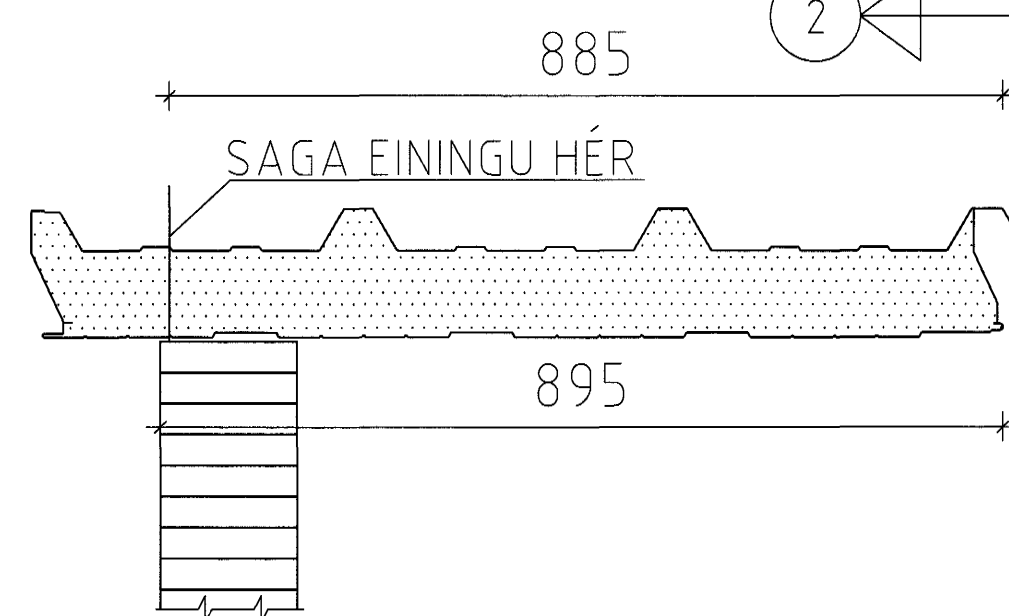

Reykræstílúgur í þaki
6 stk. 1,2 x 1,8 m

Samþykkt
02 APR. 2004
Byggingafræðingur
F.h. Sigurbjartur H.

Númer	Dags.	Skýring breytingar	Br. af
ÖLL AFNOT OG AFRITUN TEIKNINGAR AD HLUTA EDA Í HEILD ER HÁÐ SKRIFLEGU LEYFI LÍMTRÉS HF.			
LÍMTRÉ HF. <small>Talendilid Vidarhófa 2b, 110 Reykjavík t. 700482-0229 Sími 530 6000 Fax: 530 6019</small>		MKV. 1:100 DAGS. 11/11/03 VERKNR. 2003060020 TEIKN. HEI/HH REIKN. SG YFIRF. SG	ÚTGÁFA NR. NR. TEIKNINGAR 403 DAGS. ÁRITUNAR 20. 2004 DAGS. ÁRITUNAR
HEITI VERKS: Helluhraun 18		NAFN HÖNNUBAR Sigurður Guðjónsson Byggingafræðingur FTFI 160553-3559	
HEITI TEIKNINGAR Röðun þakeininga		ÁRITUN HÖNNUBAR ÁRITUN HÖNNUBAR	