

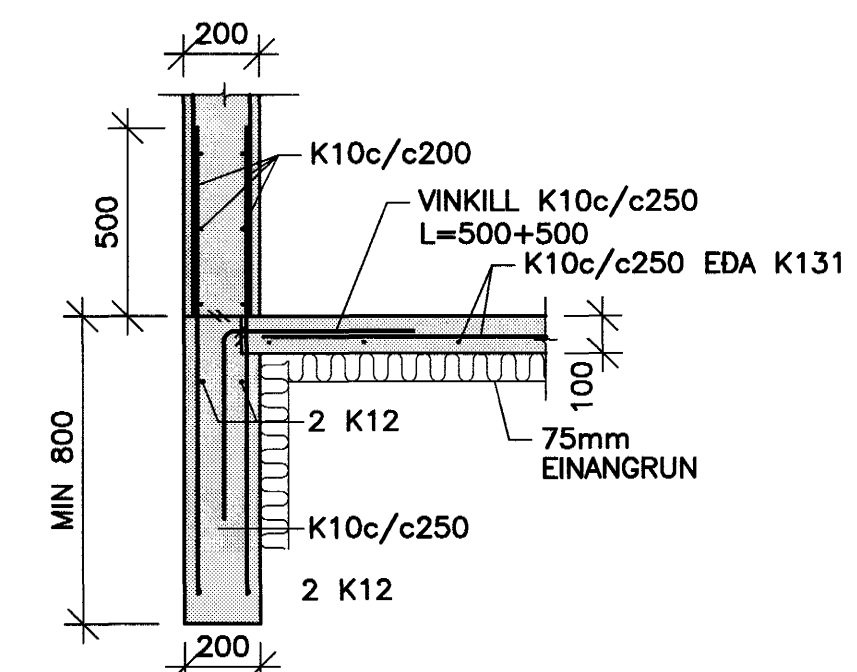



DAGS:	NR:	BREYTINGAR:	SAM:

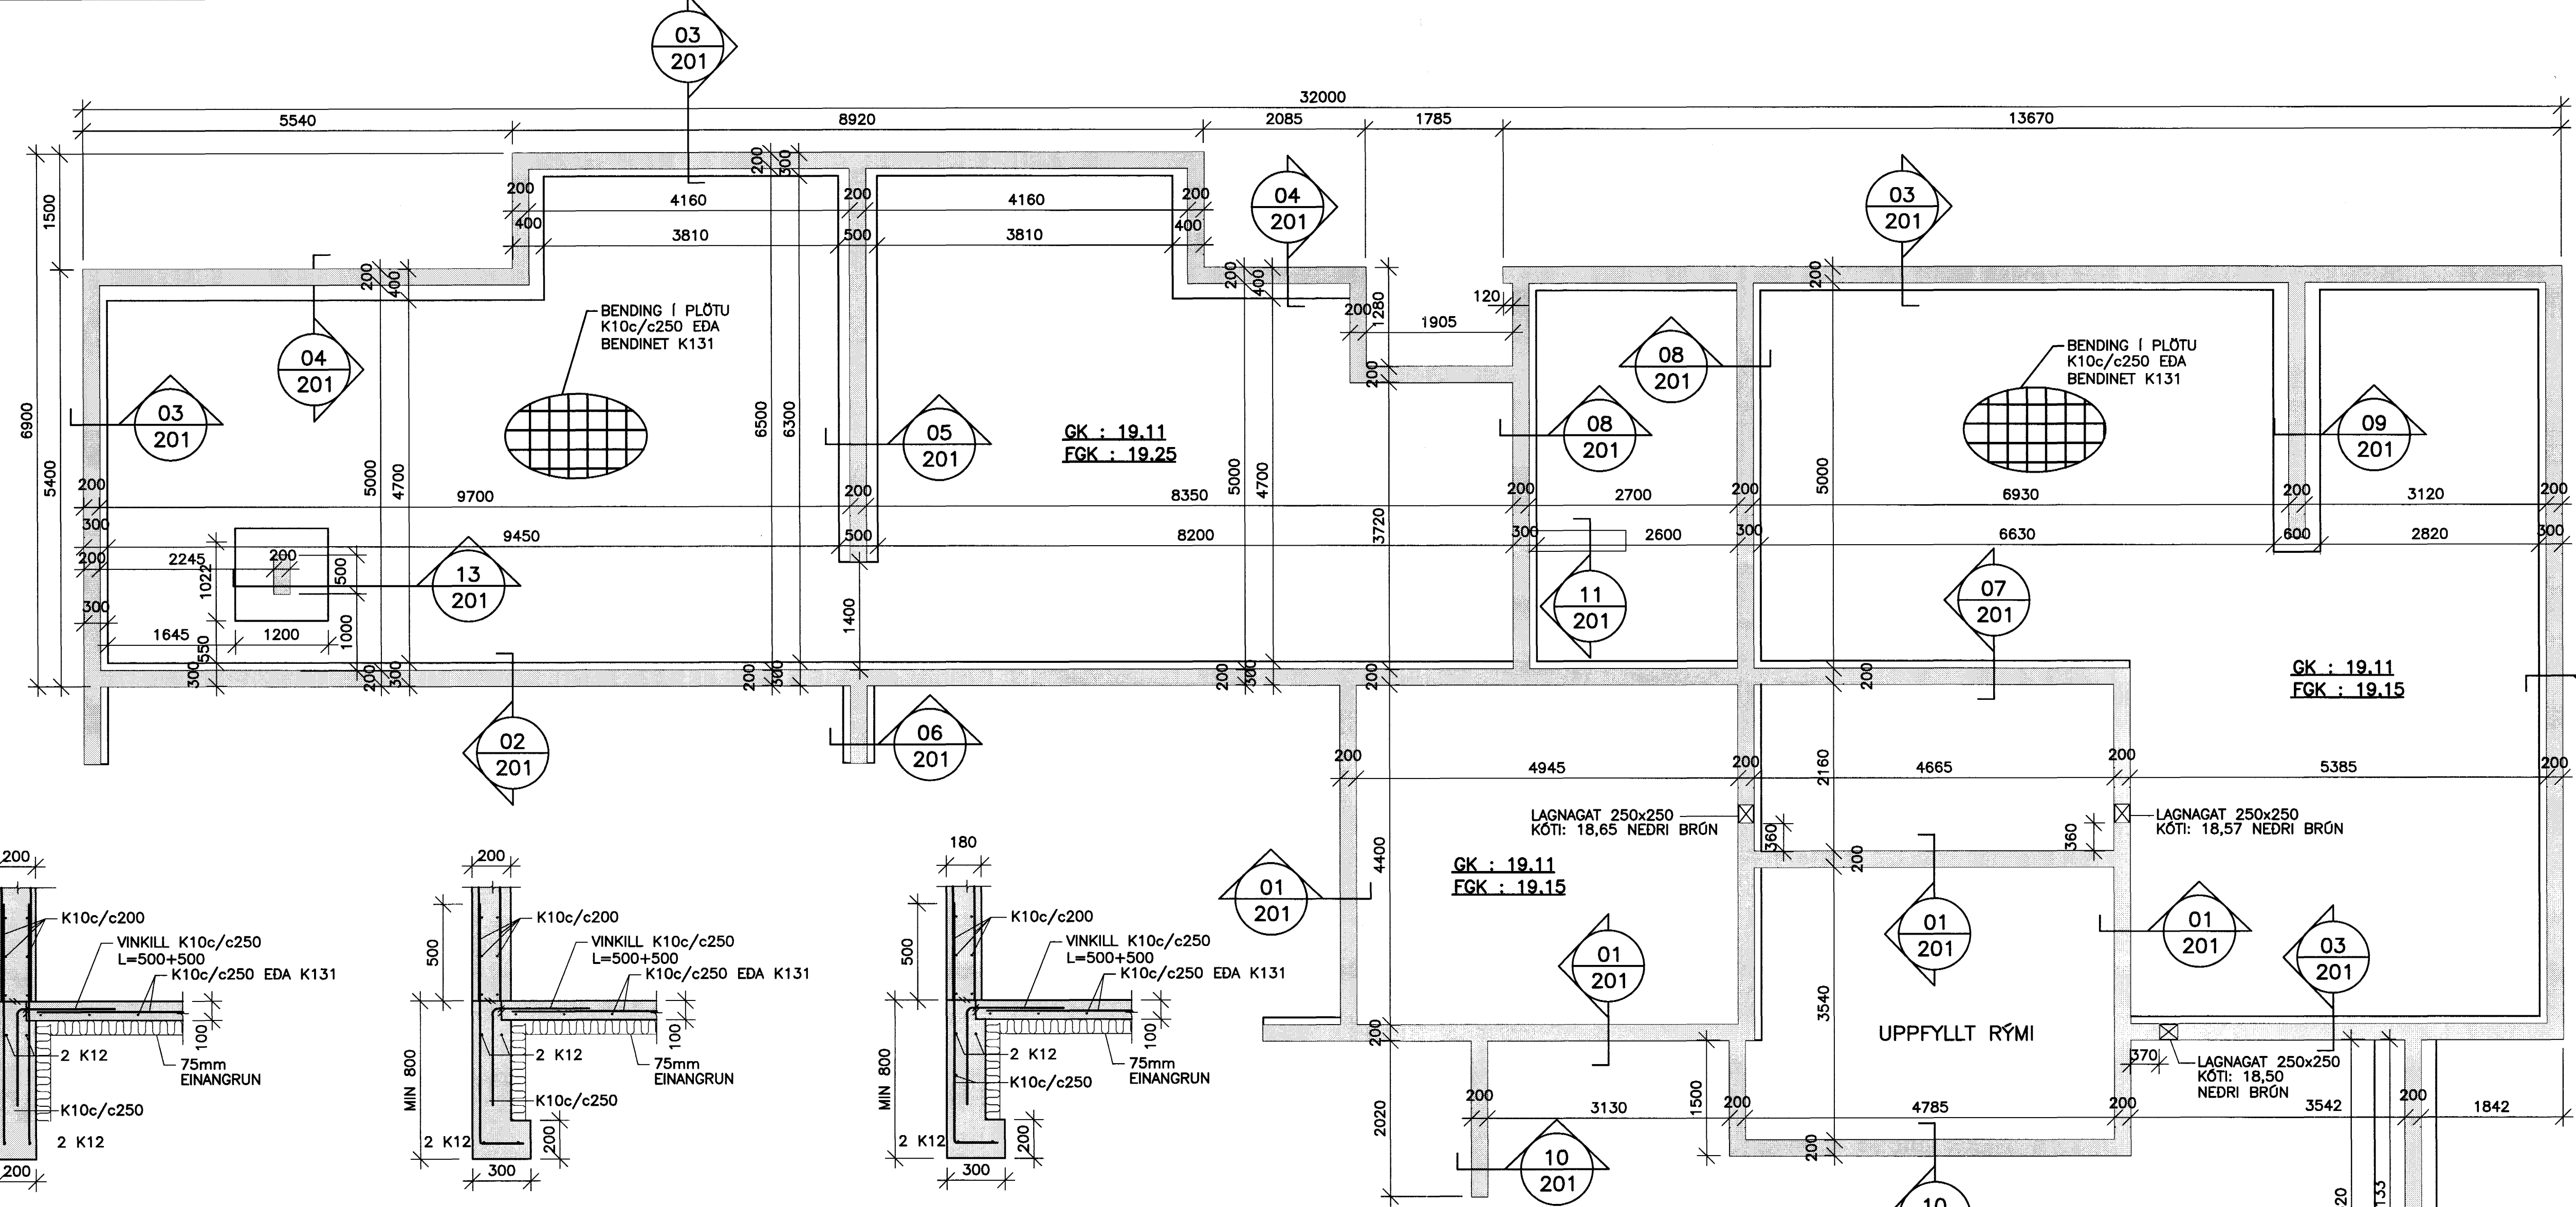


01 SNID  
201 1:20

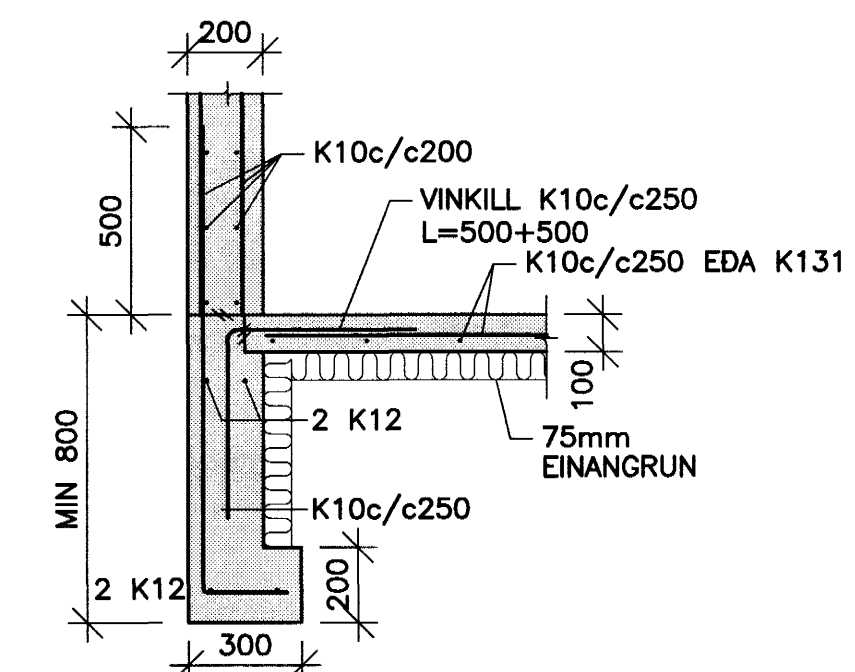


02 SNID  
201 1:20

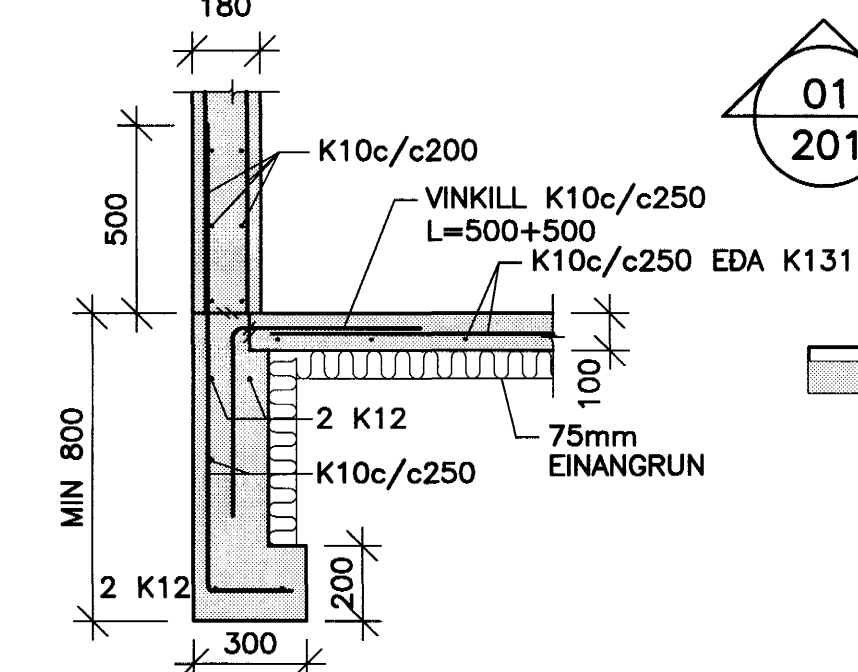


03 SNID  
201 1:20

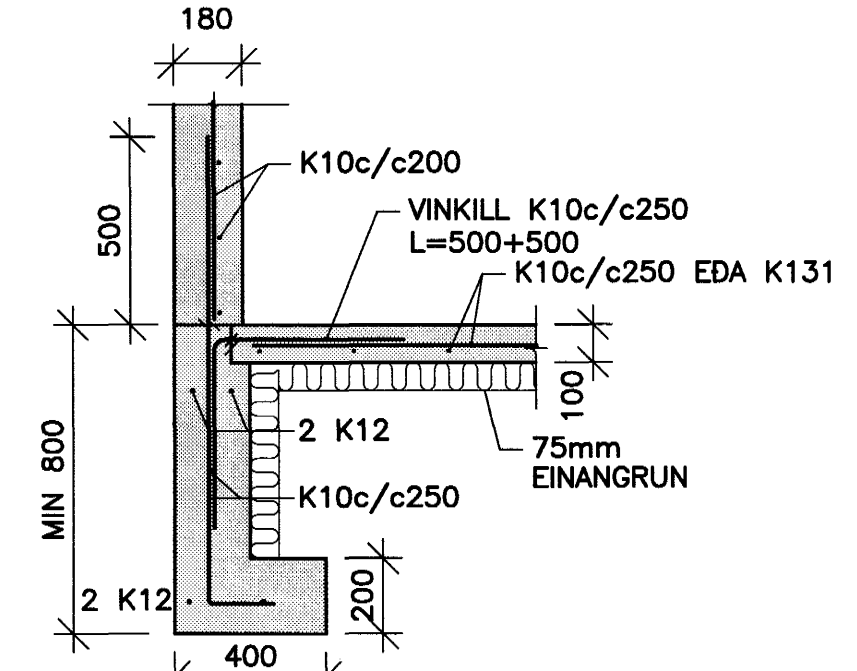


04 SNID  
201 1:20

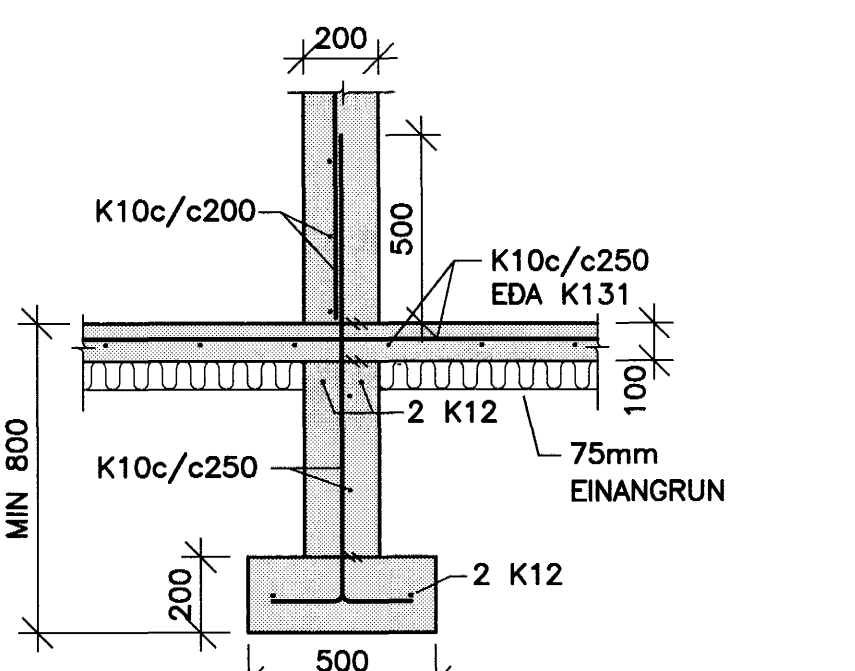


05 SNID  
201 1:20

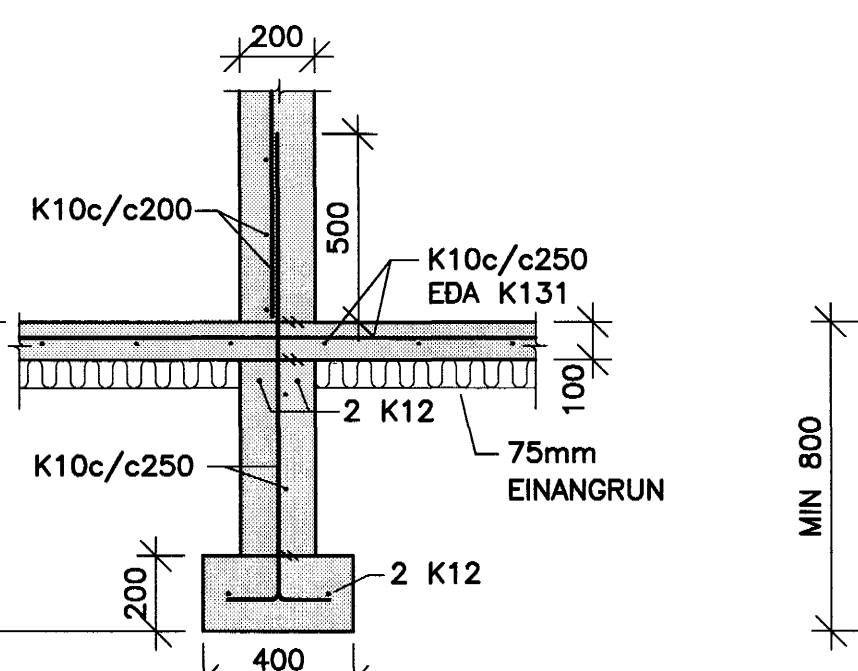


06 SNID  
201 1:20

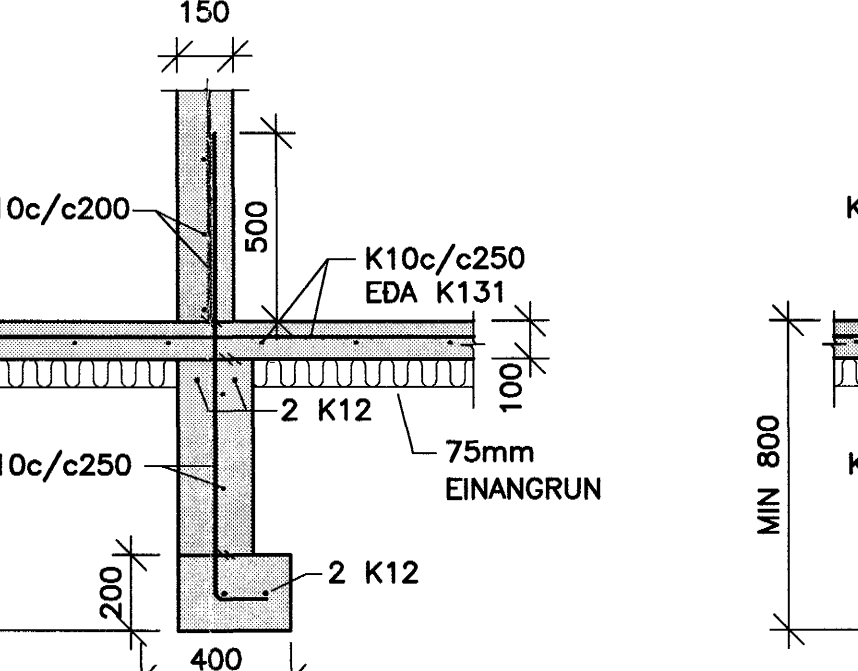


07 SNID  
201 1:20

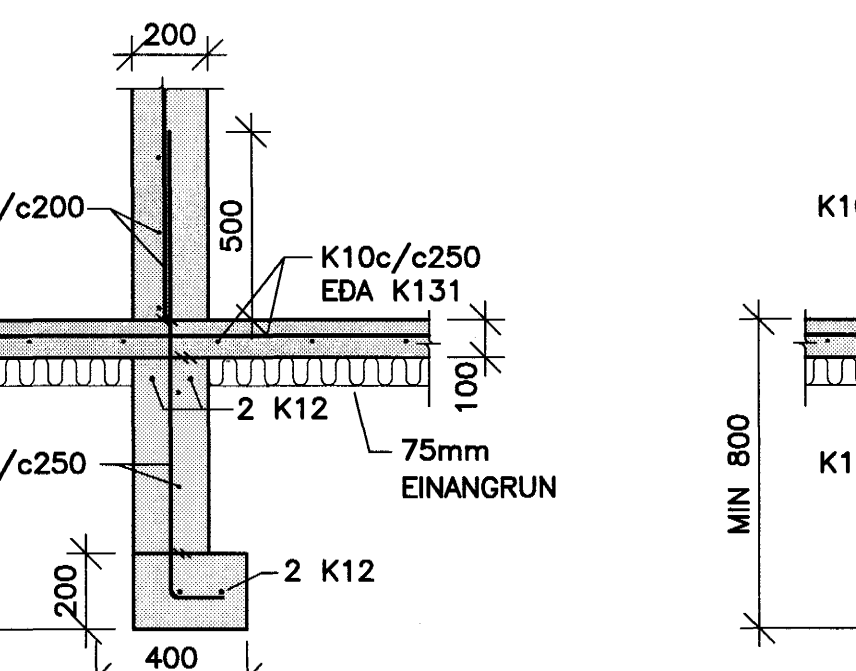


08 SNID  
201 1:20

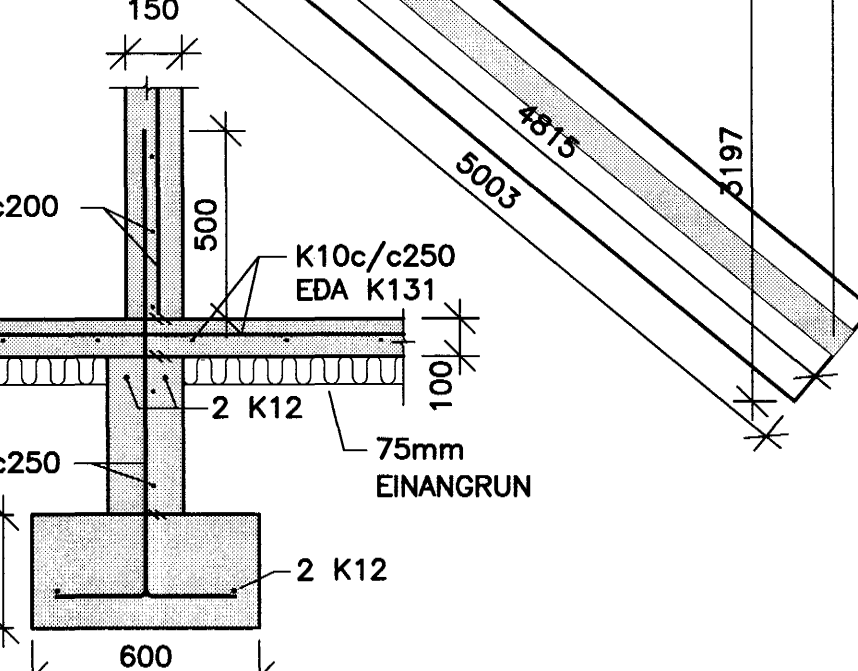


09 SNID  
201 1:20

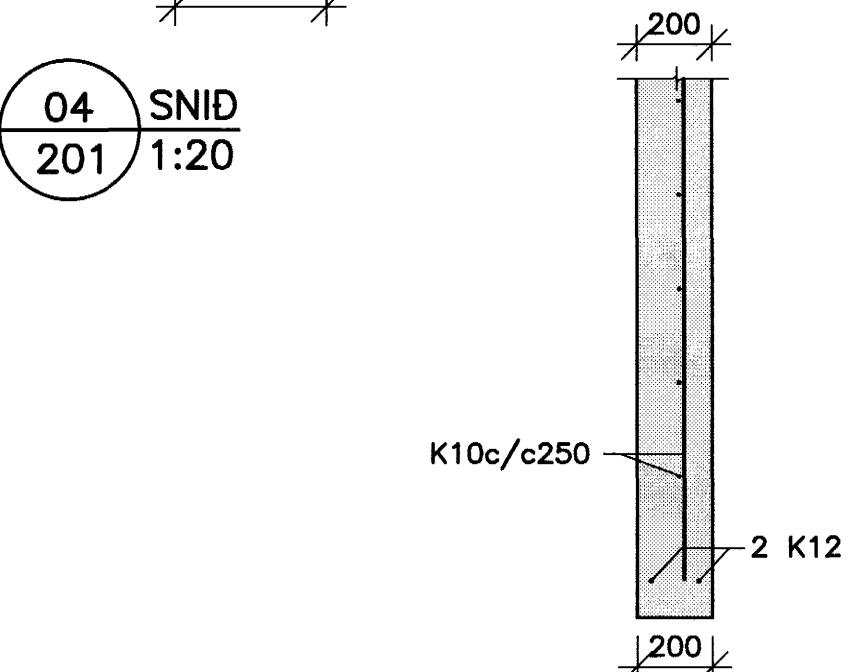


10 SNID  
201 1:20

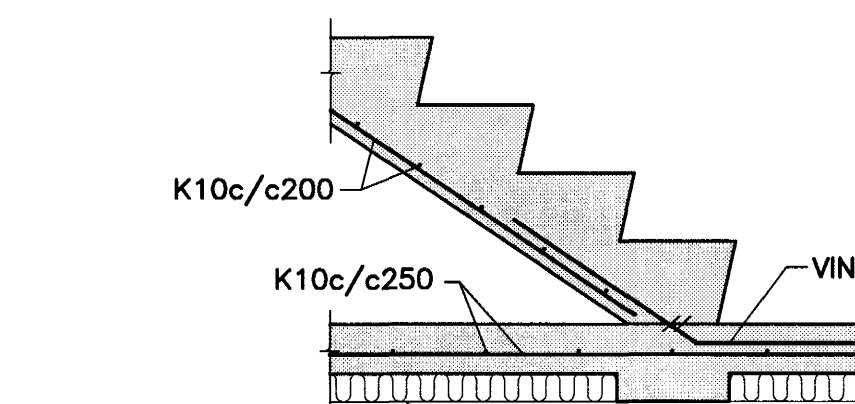


11 SNID  
201 1:20

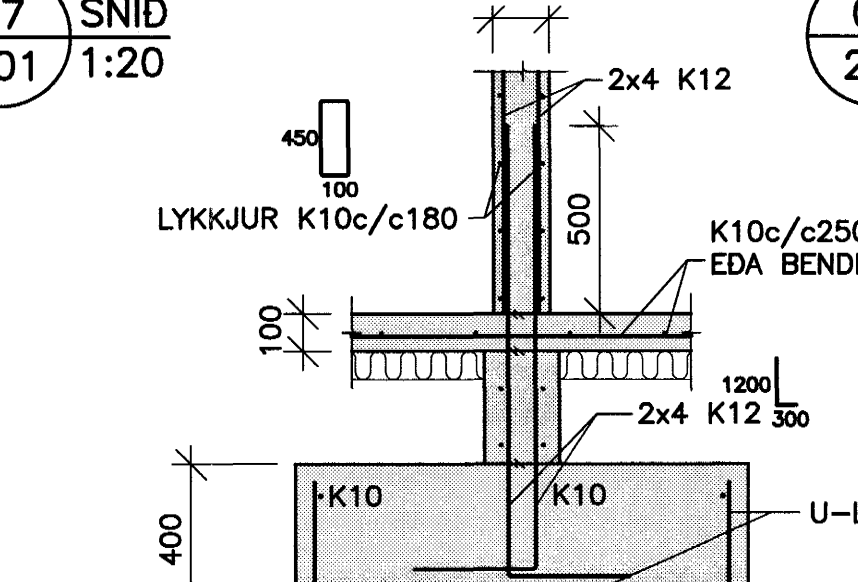

13 SNID  
201 1:20

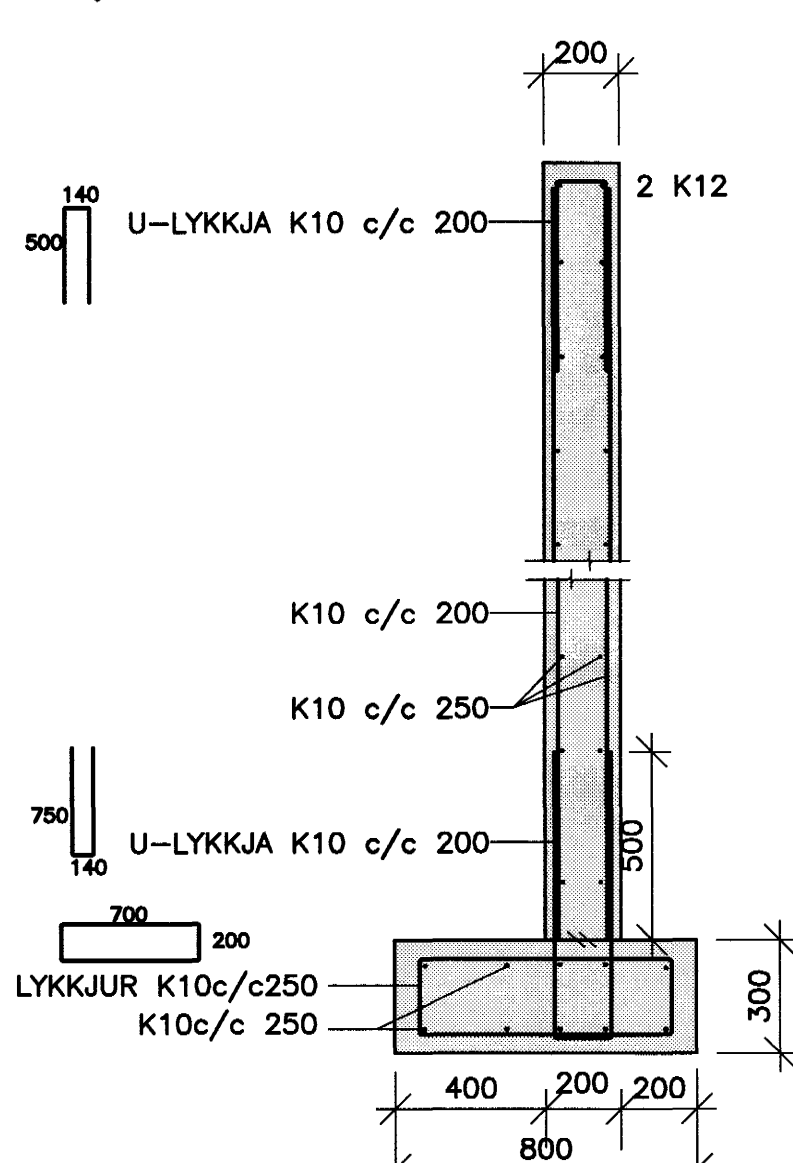

12 SNID  
201 1:20

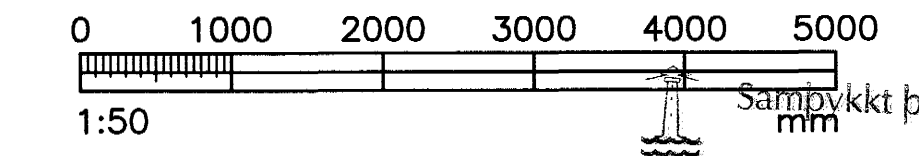

SKÝRINGAR SÁ TEKN. NR. 200

VERKFRÉÐIÞJÓNUSTAN EHF

PROJEKTUR:	ENGJAVELLIR 12	PROJEKTUR:	04.11	DAGS:	23.04
PROJEKTANT:	HAFNARFJÖRÐUR	PROJEKTANT:	STEYPT HÖS	PROJEKTANT:	201
UNDIRSTÖÐVAÐUR:	Jón Guðmundsson	UNDIRSTÖÐVAÐUR:	Jón Guðmundsson	UNDIRSTÖÐVAÐUR:	B1
GRUNNMÝND OG SNIB:	280255-4329	GRUNNMÝND OG SNIB:	280255-4329	GRUNNMÝND OG SNIB:	1:50/1:20
PROJEKTANT:	<i>Jón Guðmundsson</i>	PROJEKTANT:	<i>Jón Guðmundsson</i>	PROJEKTANT:	201