




01 SNID
201 1:20

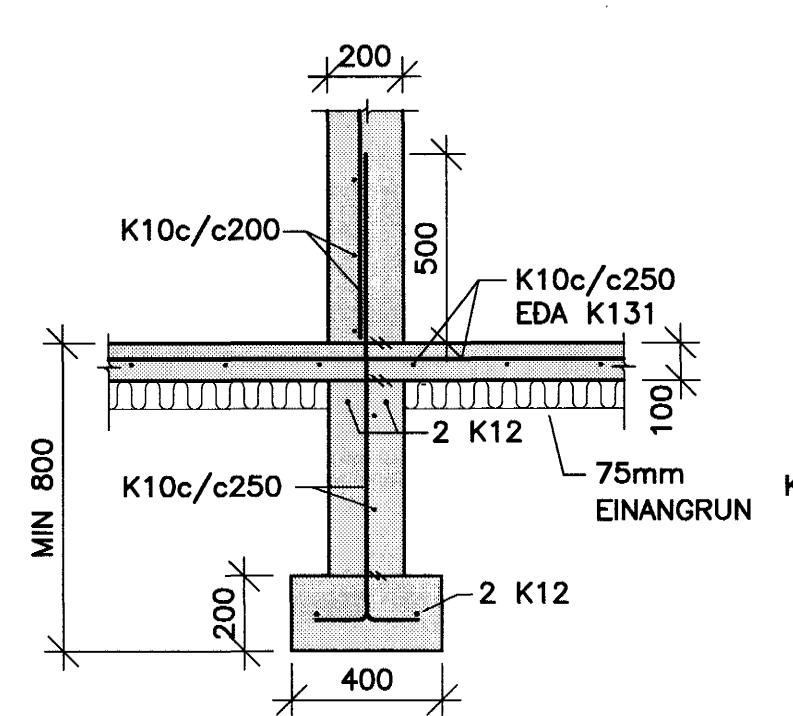


02 SNID
211 1:20

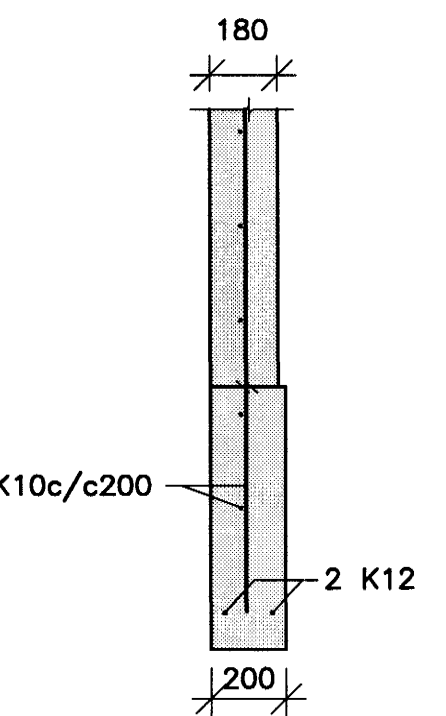


03 SNID
211 1:20

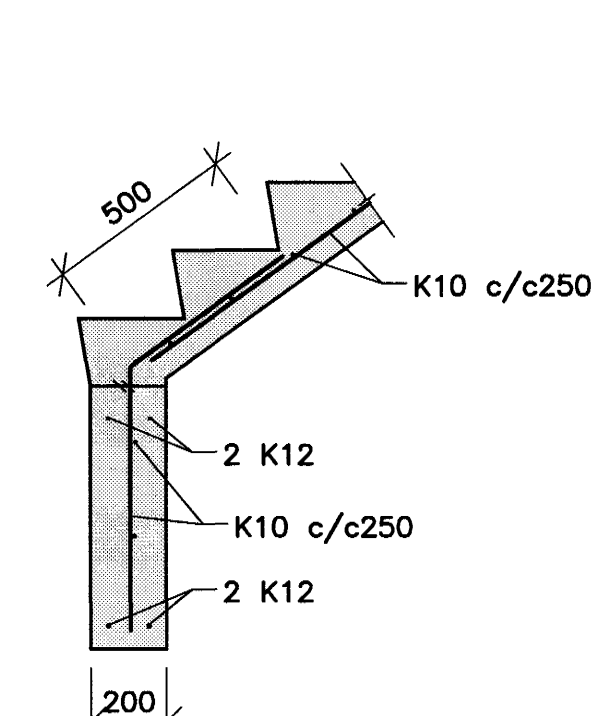

04 SNID
211 1:20

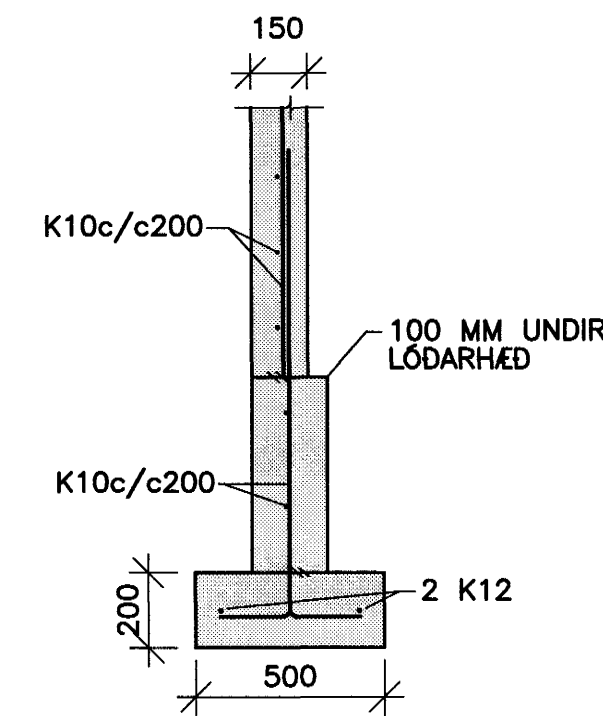


05 SNID
211 1:20

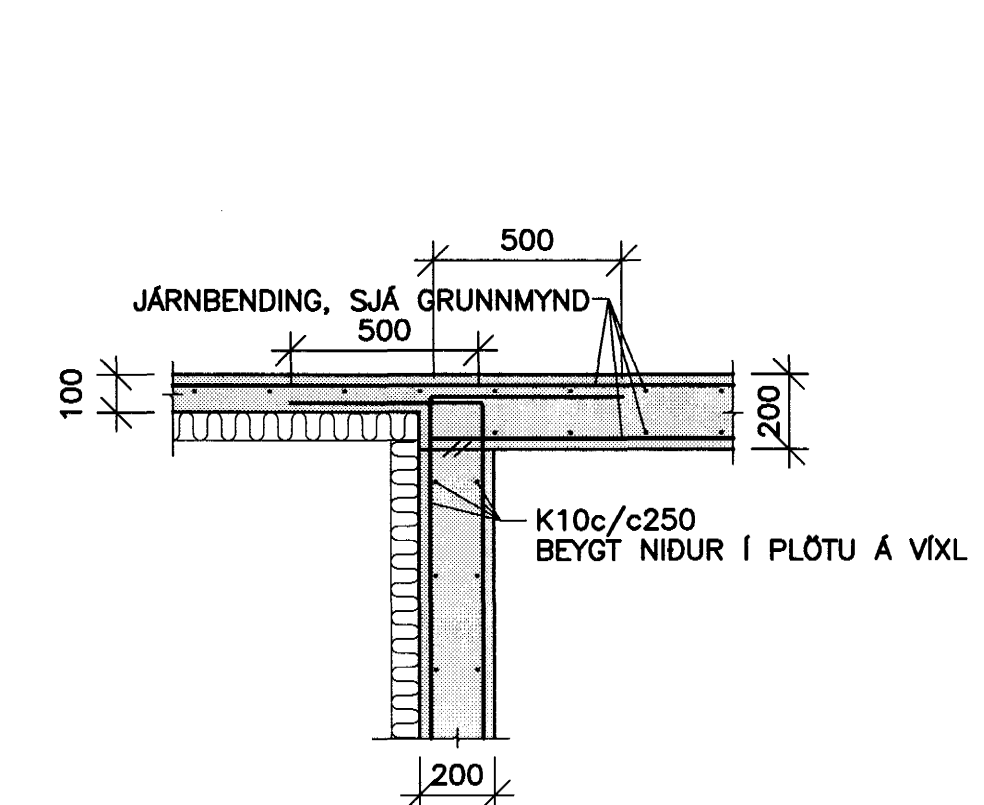

06 SNID
211 1:20

Sampykkt þann
26 MAI 2004
JÄRNBENDING VEGGJA
Eið Sigurbjartur Halldórsson
TVÖFÖLD GRIND K10c/c250.
EINFÖLD GRIND K10c/c200.

Motttekilið: **FSK**
Samb.: 20.04.04

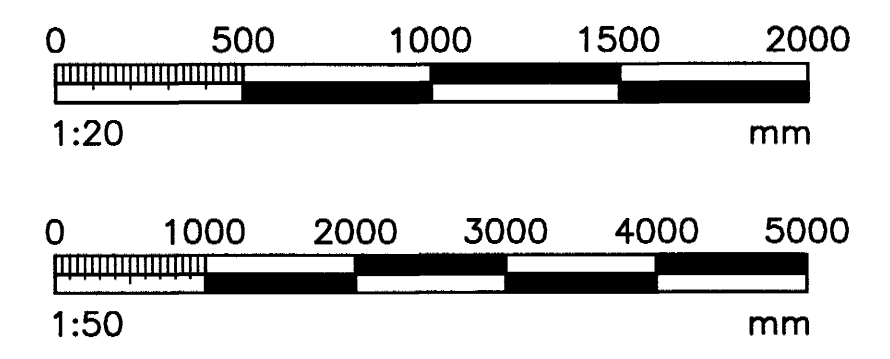

VERKFRÆÐIÞJÓNUSTAN EHF

PROJEKTUR: ENGJAVELLIR 12 HAFNARFIRDI	VERKFRÆÐI: 04.11	ÞEYMA: 23.04.04
PROJEKTANT: BURÐARVIRKIL PLATA YFIR KJALLARA GRUNNMYND OG SNID	PROJEKTANT: STEYPT HÖS	PROJEKTANT: 211
PROJEKTANT: Jón Guðmundsson 280255-4329	PROJEKTANT: 1:50/1:20	PROJEKTANT: B1
PROJEKTANT: GH	PROJEKTANT: RR	PROJEKTANT: JG

211