



G1-7 STK. H=95

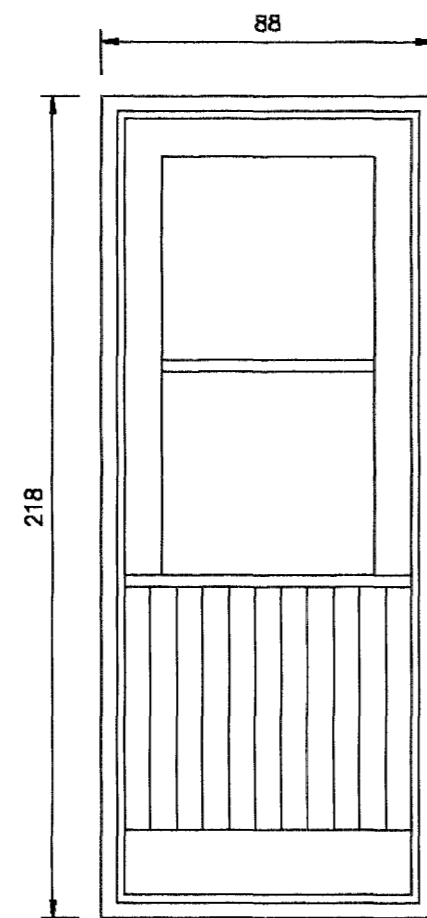


G4-1 STK. H=7

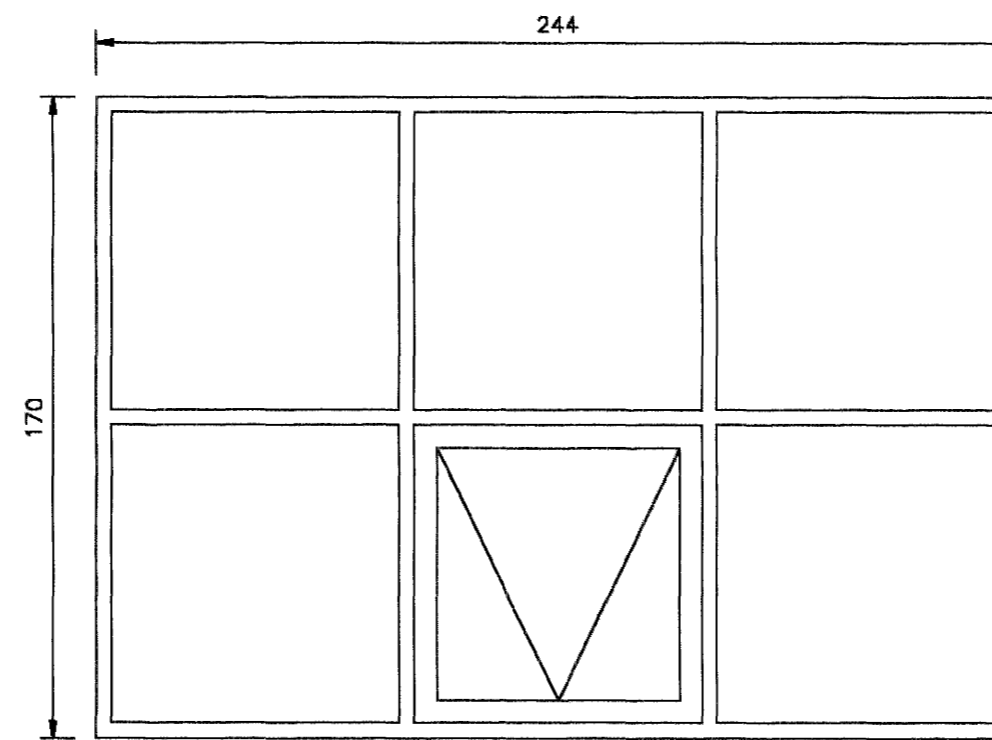


G6-2 STK. H=55


H=HÆÐ YFIR GÖLFKÓTA

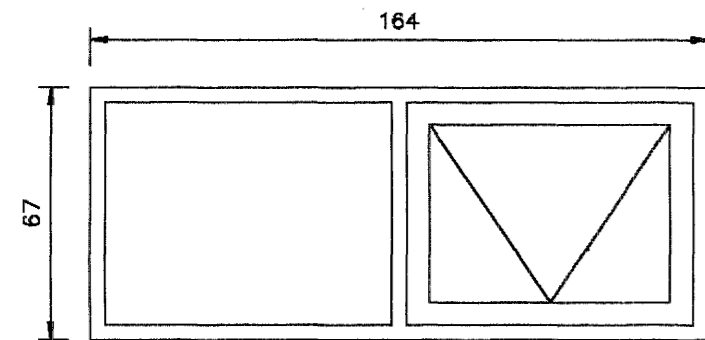


G2- 3 STK. H=158

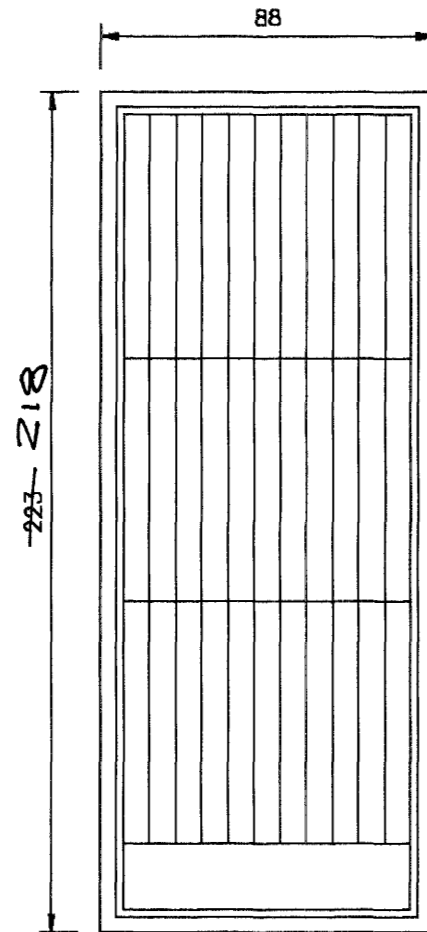

G5-1 STK. H=7

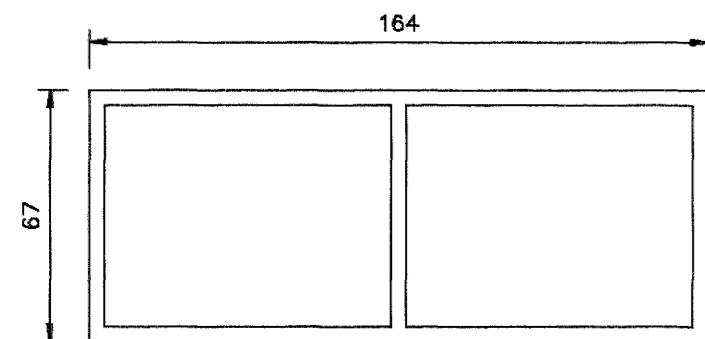

G3-2 STK. H=158

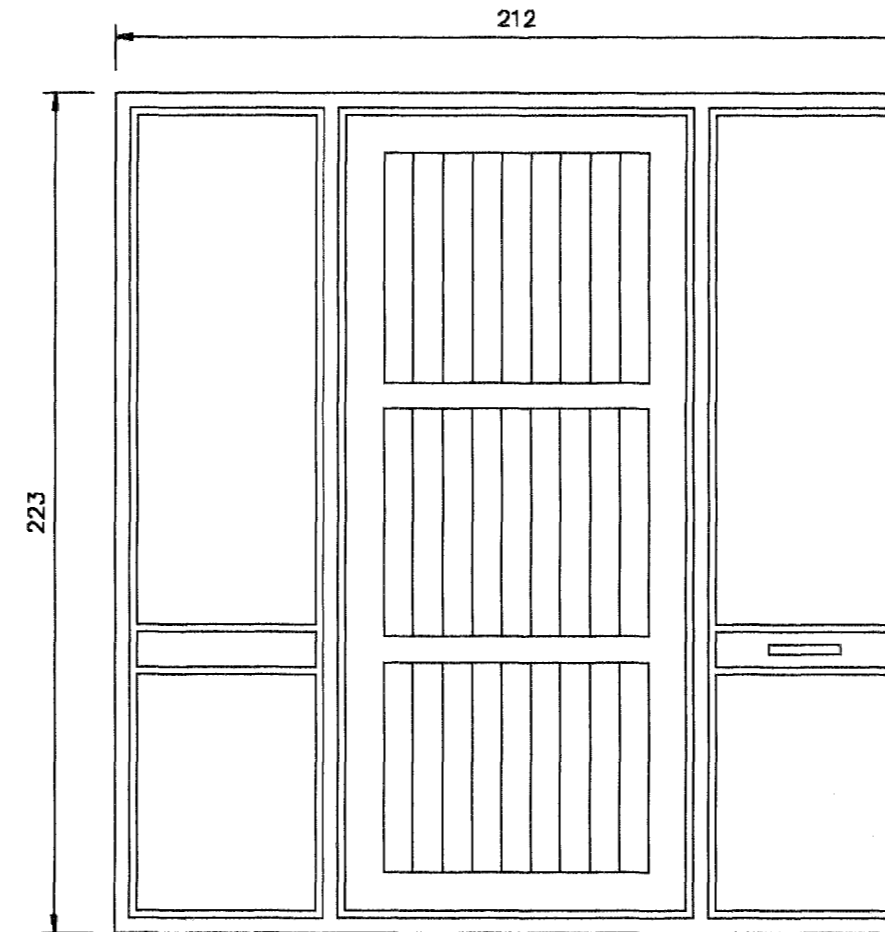

ADALHURÐ-1 STK. H=2




Sampykkt þann

24 MAI 2004

Byggingafulltrúinn í Hafnarfirði
Eh. Sigurbjartur Halldórsson

TEIKNISTOFA AGNARS MAGNÚSSONAR
STIGAHLÍÐ 2, REYKJAVÍK. SÍMI: 565-1412

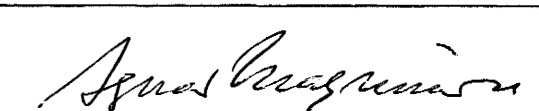FURUVELLIR NR.40	TEIKNING NR. H63-1- 3
M=1:20	REYKJAVÍK Í FEBRÚAR 2004
GLUGGAR OG HURÐIR	
 BYGGINGAVERKFRÉDINGUR FVFI OG BYGGINGATEKNIFRÉDINGUR 051239-5209	