

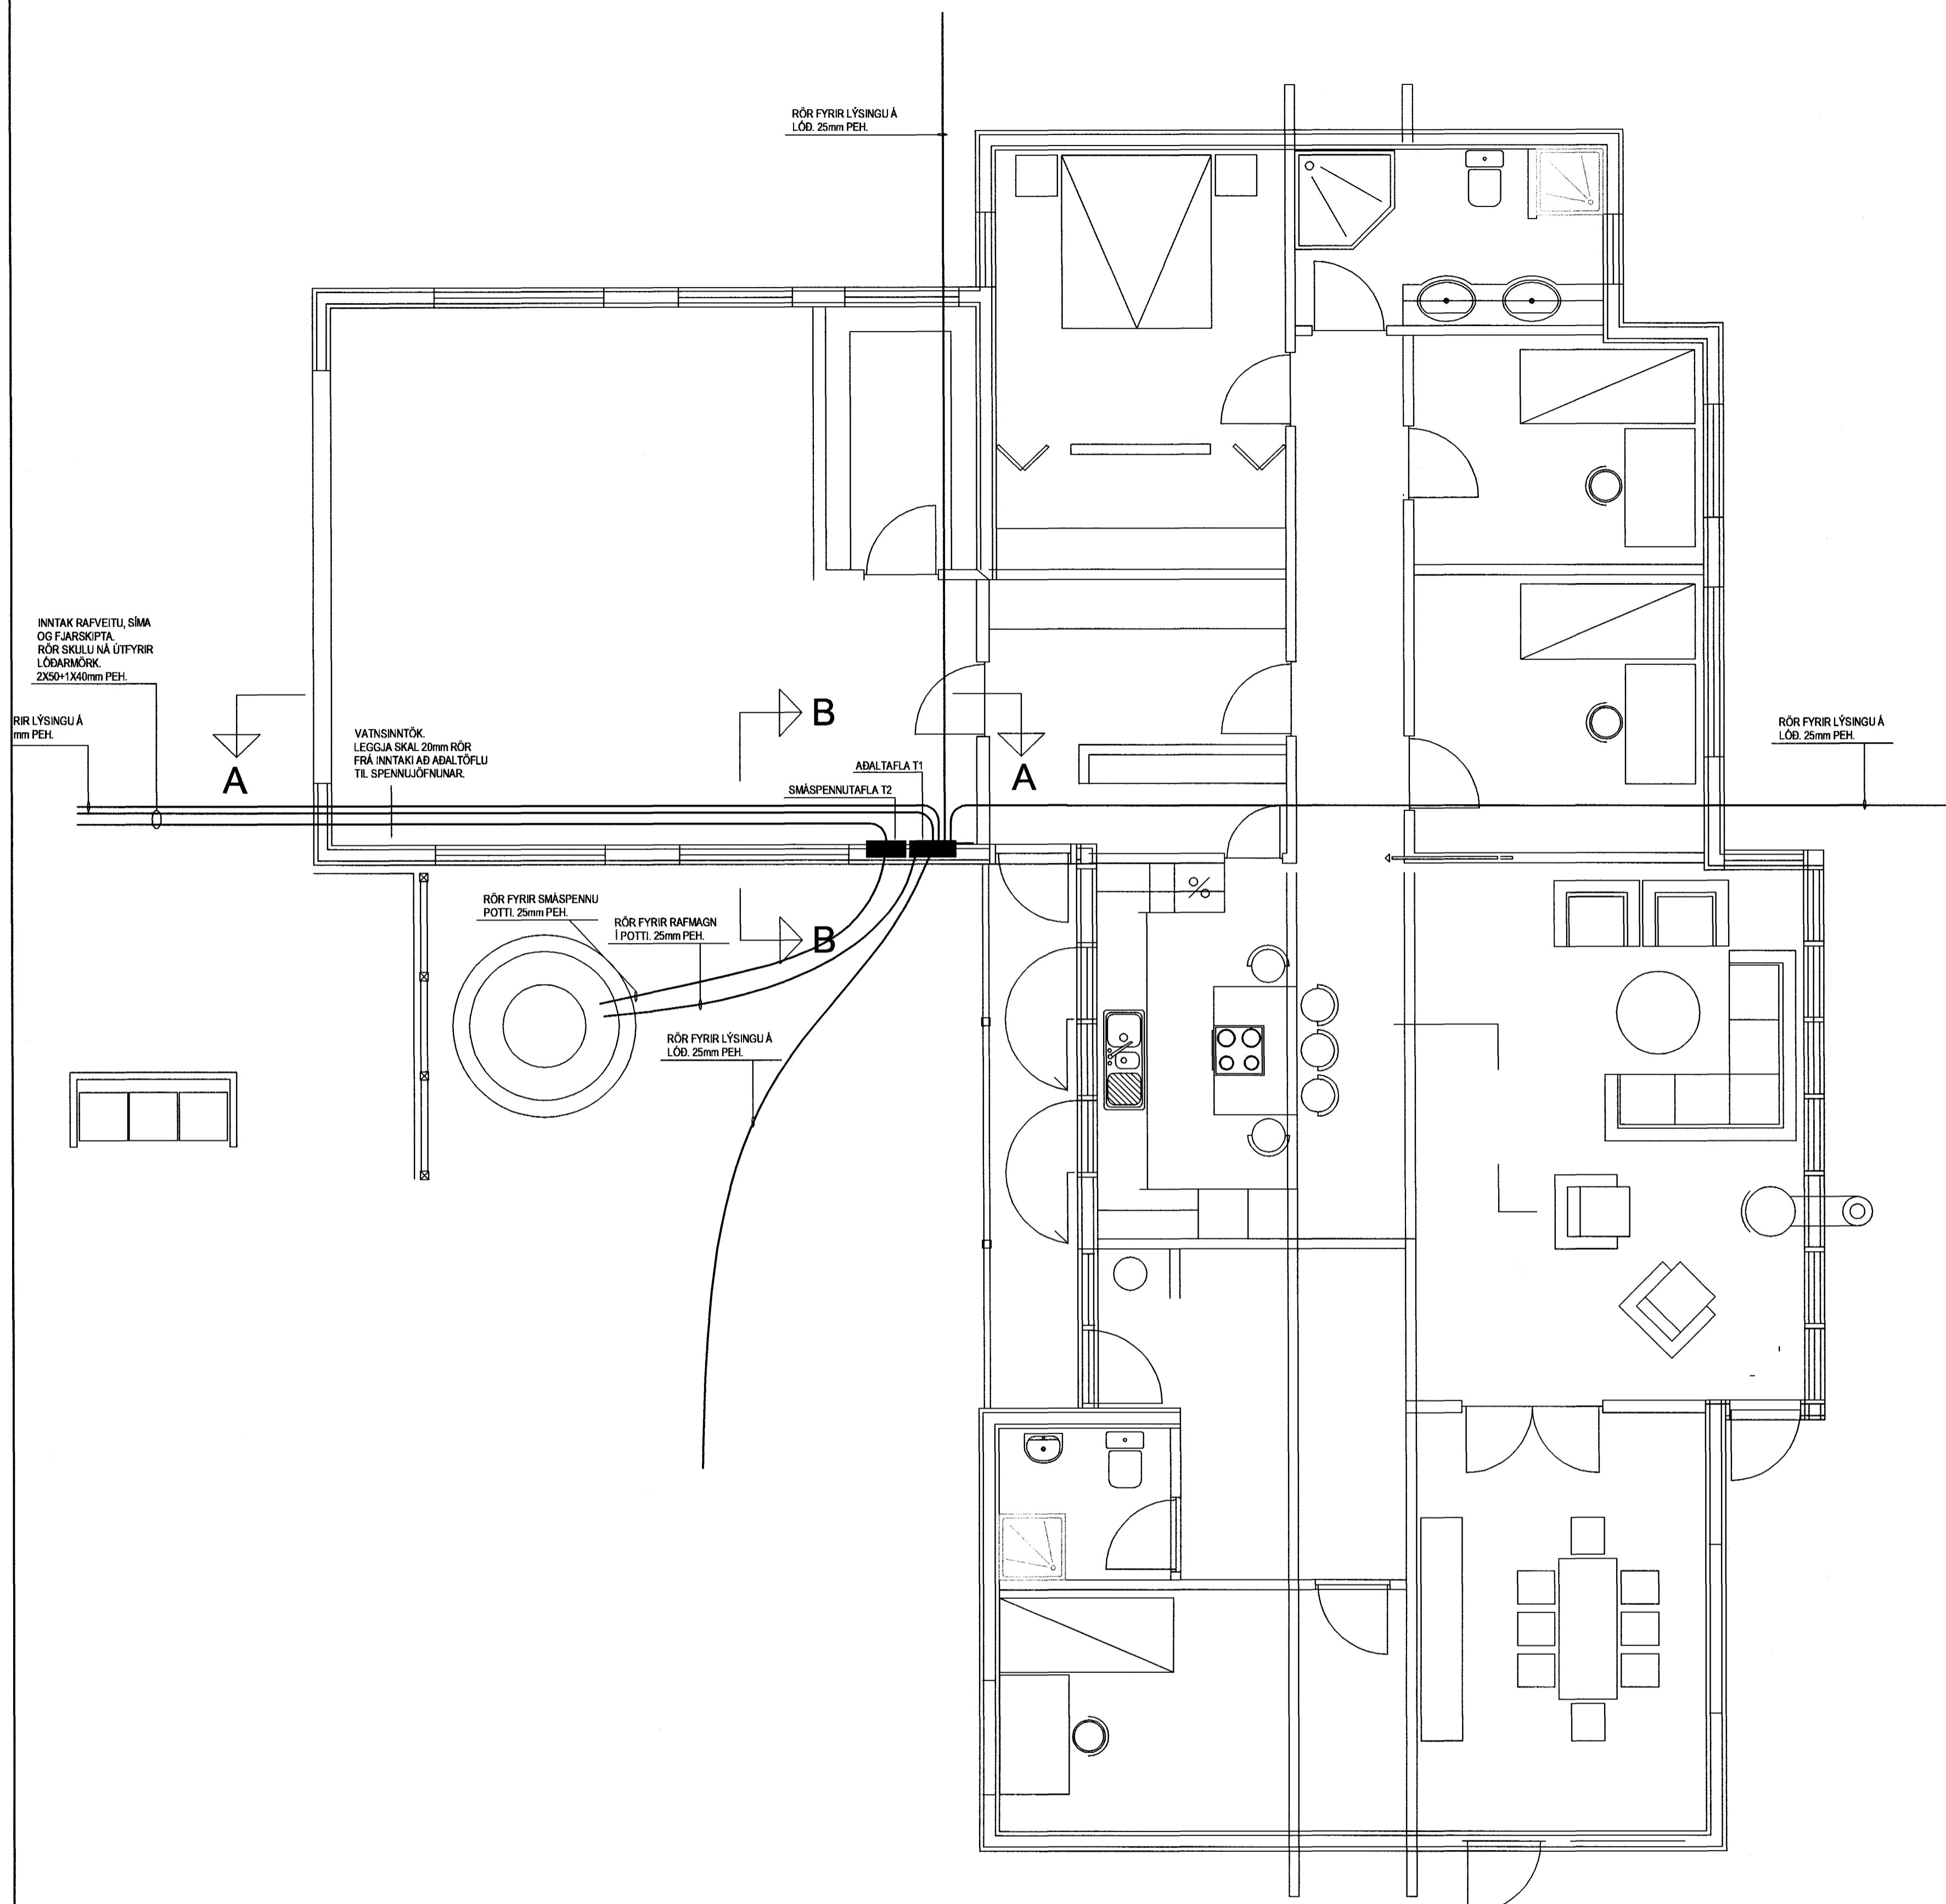
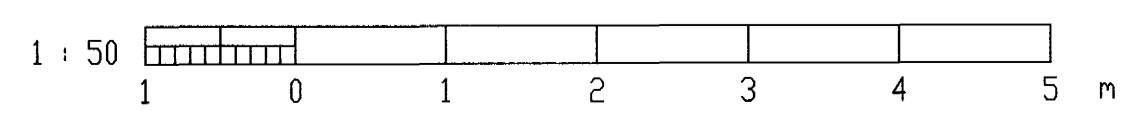


Ólafur Gísl Baldursson  
 Garðafliót 15, 210 Garðabæ  
 Kt. 240563-5689

*Ólafur G. Baldursson*

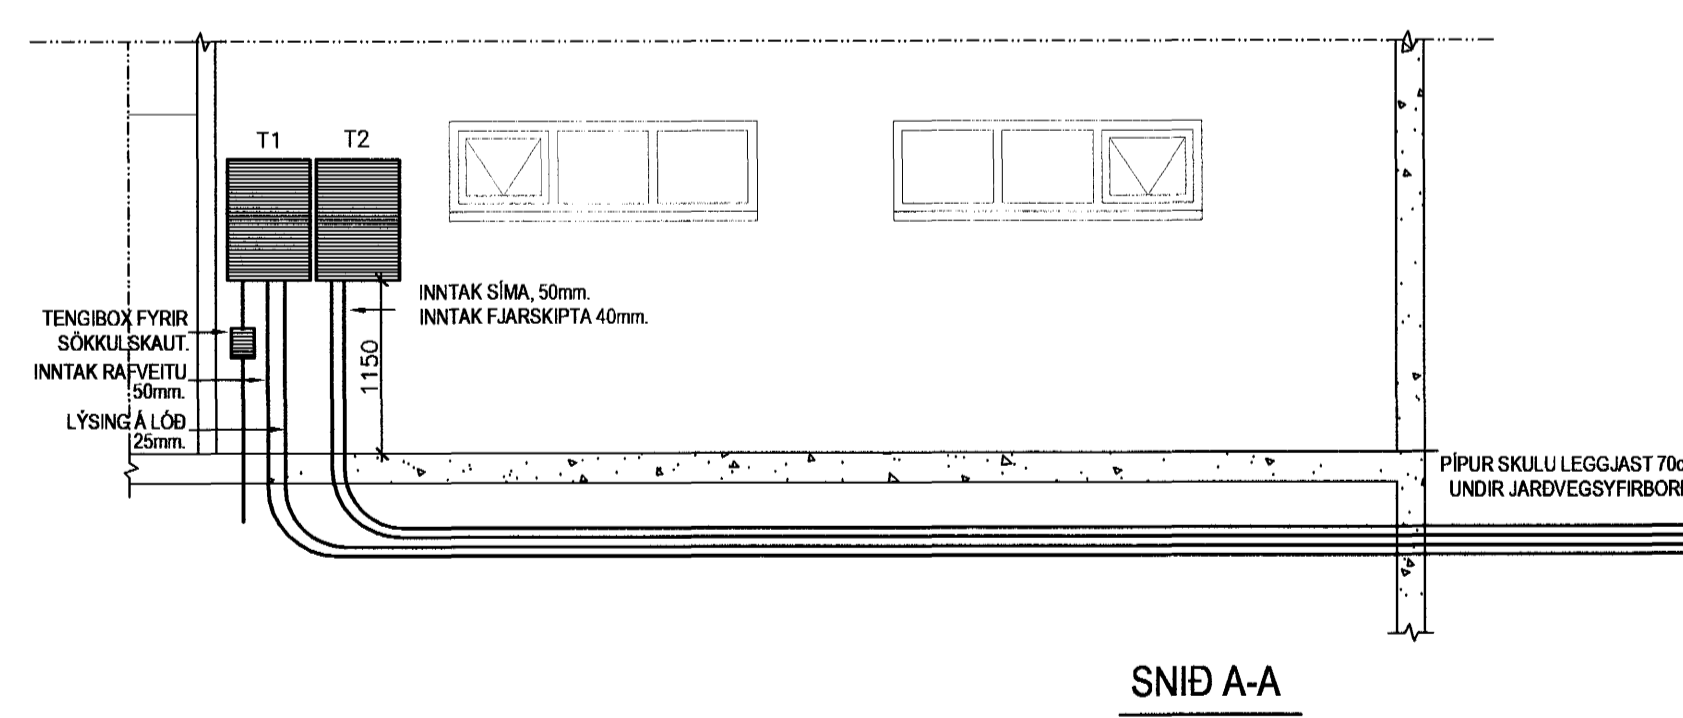

GRUNNMYND

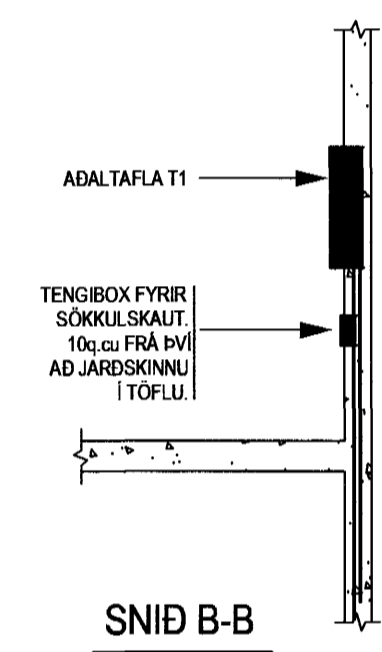

HIANNAD	Ó.G.B.	<b>umsjá ehf</b>
TEIKNAD	Ó.G.B.	
YFIRF.		
SAMP.		
DAGS:	10.05.2004	RAFTEIKNISTOFA
VERKNR:		GARDAFLÓT 15 210 GARDABÆ
TEIKN. NR.	4-03	SÍMI: 820-7560 SÍMI: 565-5801
FÍFUVELLIR 16 HAFNARFIRÐI		Samþykkt bann 24 MAI 2004
GRUNNMYND OG SNID		Byggingafráunir í Hafnarfirði E.M. Sigurðsson, Hálkórsson GÍG.