

1 2 3 4 5 6 7 8 9 10 11 12 13 14 15 16

A

B

C

D

E

F

G

H

A

B

C



D

E

F

G


H

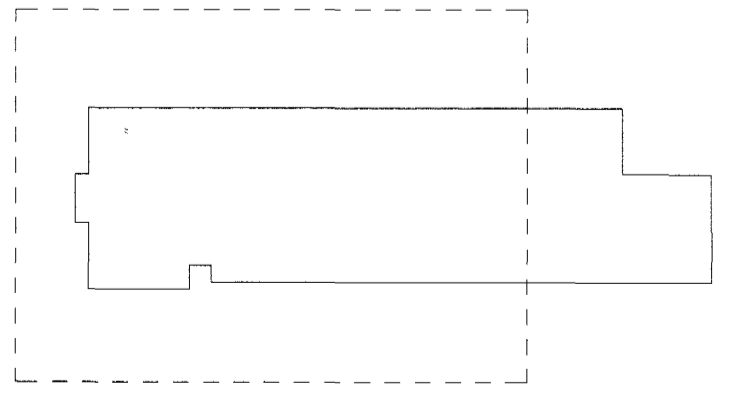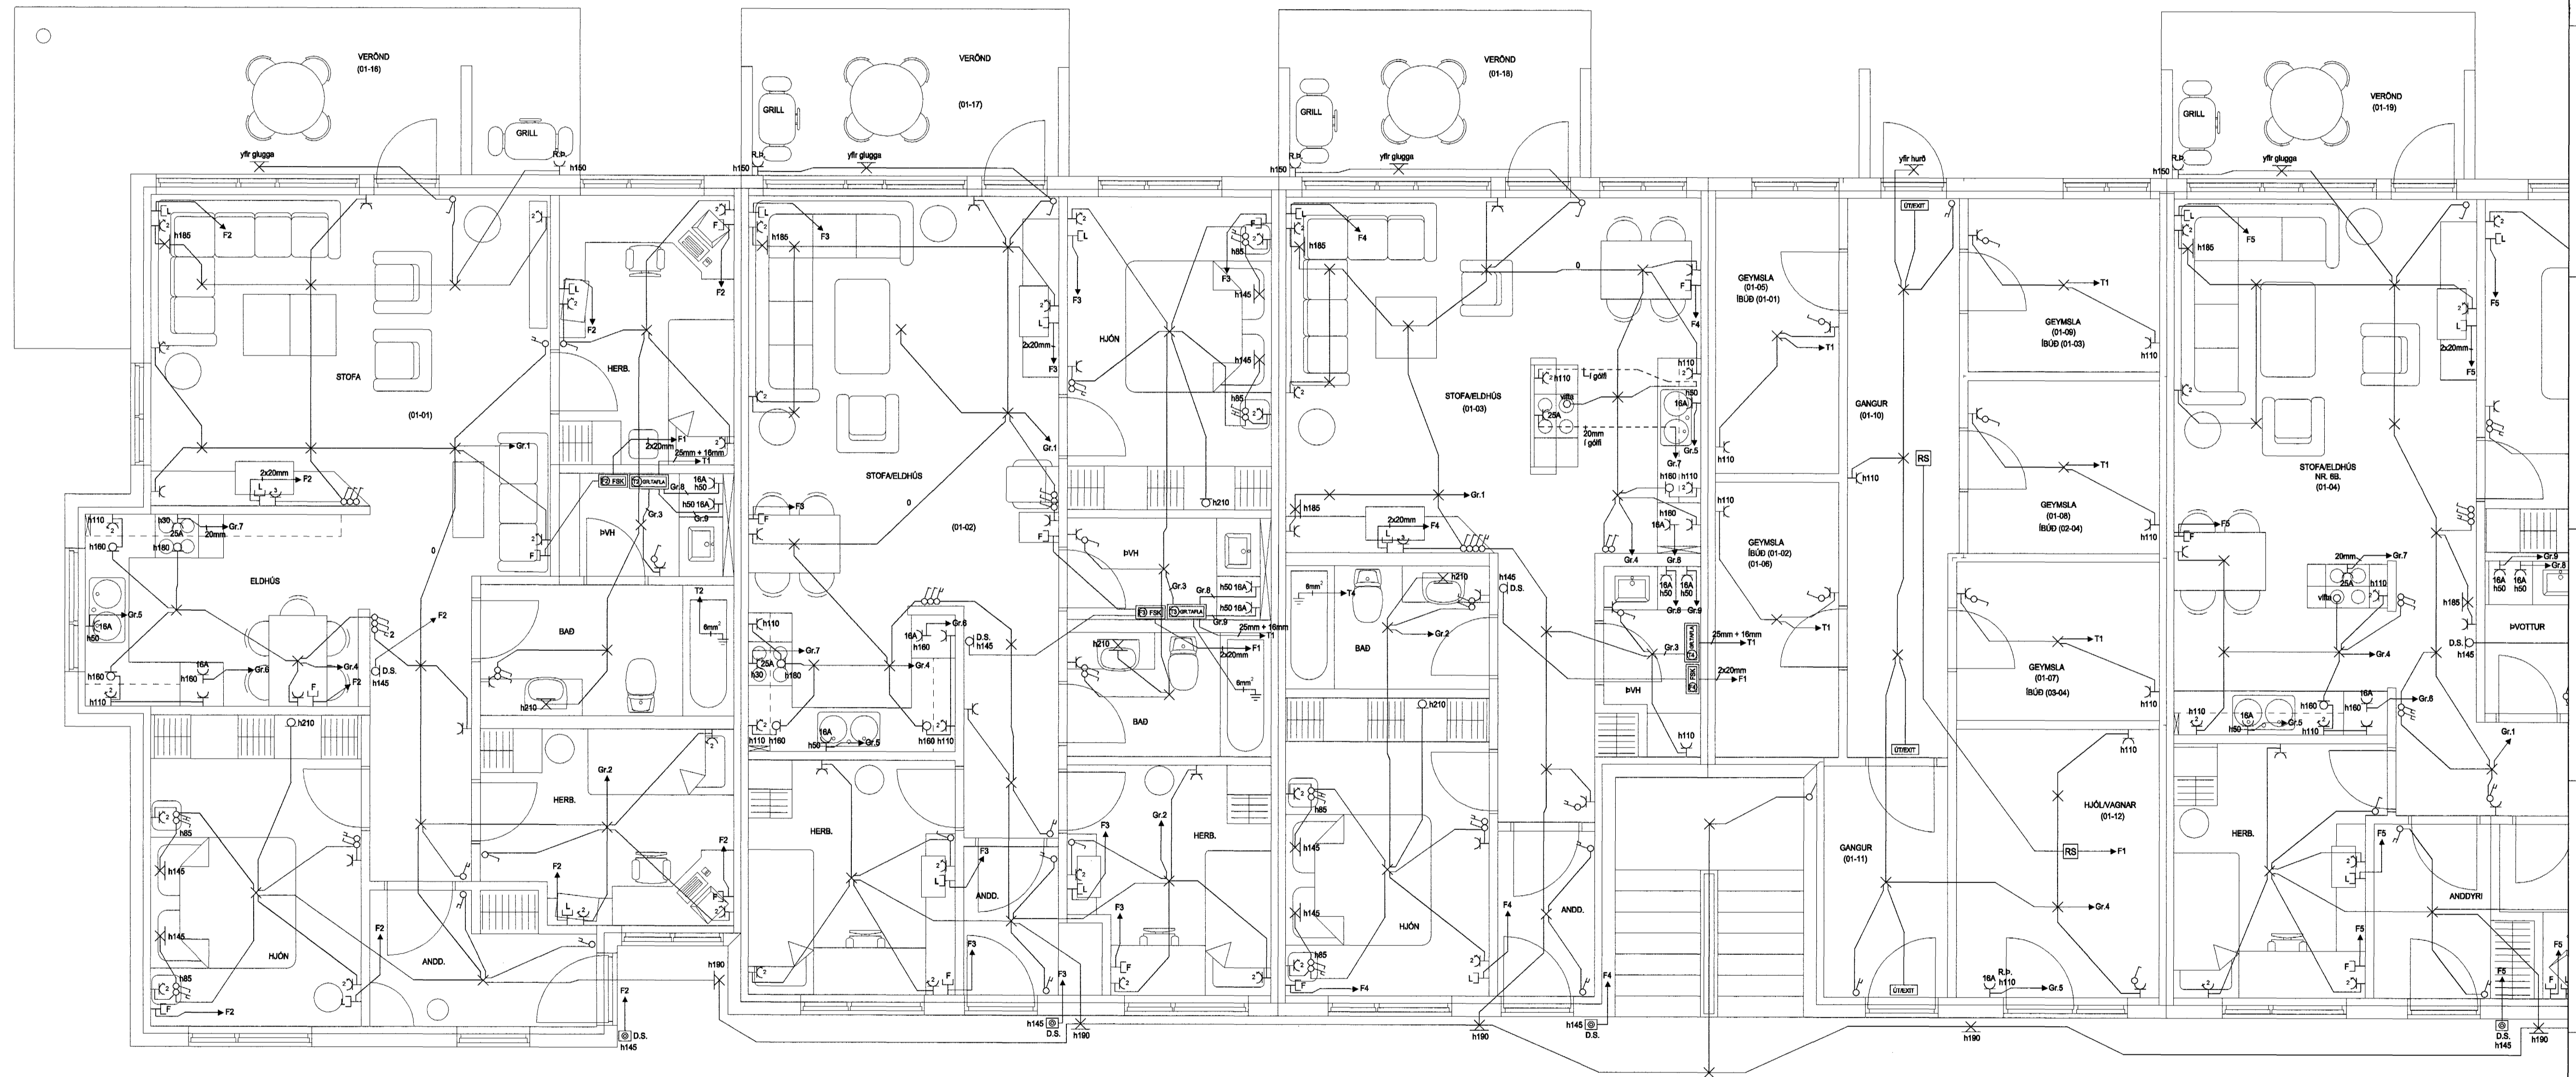

LYKILMYND

Byggingafræðingur  
Alfreitt Þann  
// JUNI 2004  
H6

*Alfr*

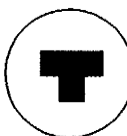

HELG KR. EIRIKSSON RAFLAGNAHÖNNUN

*Helgi Kr. Eiríksson*  
KT. 110156-2789

SKIPHOLT 37, 108 REYKJAVÍK, S.568-8388  
E-MAIL: TEIKN@LUMEX.IS

DAGS.	28.01.2004	SÍDA NR.	1 AF 8	HANNAÐ	HKE	VERKEFNI	DAGGARVÉLLIR 6 B
TEIKN NR.	AR-01	TÓLVUHEITI	GRDAGGARVÉLLIR 6	TEIKNAD	PHS	RAFLÖGN	RAFLÖGN
VERKHLUTI	GRUNNMYND 1. HÆÐ	BREYTING A		YFIRFARID	HKE		
MKV.	1:50	BREYTING B					

1 2 3 4 5 6 7 8 9 10 11 12 13 14 15 16