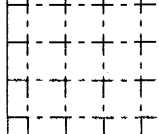
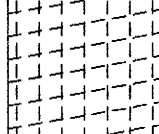

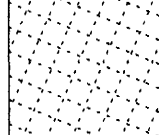

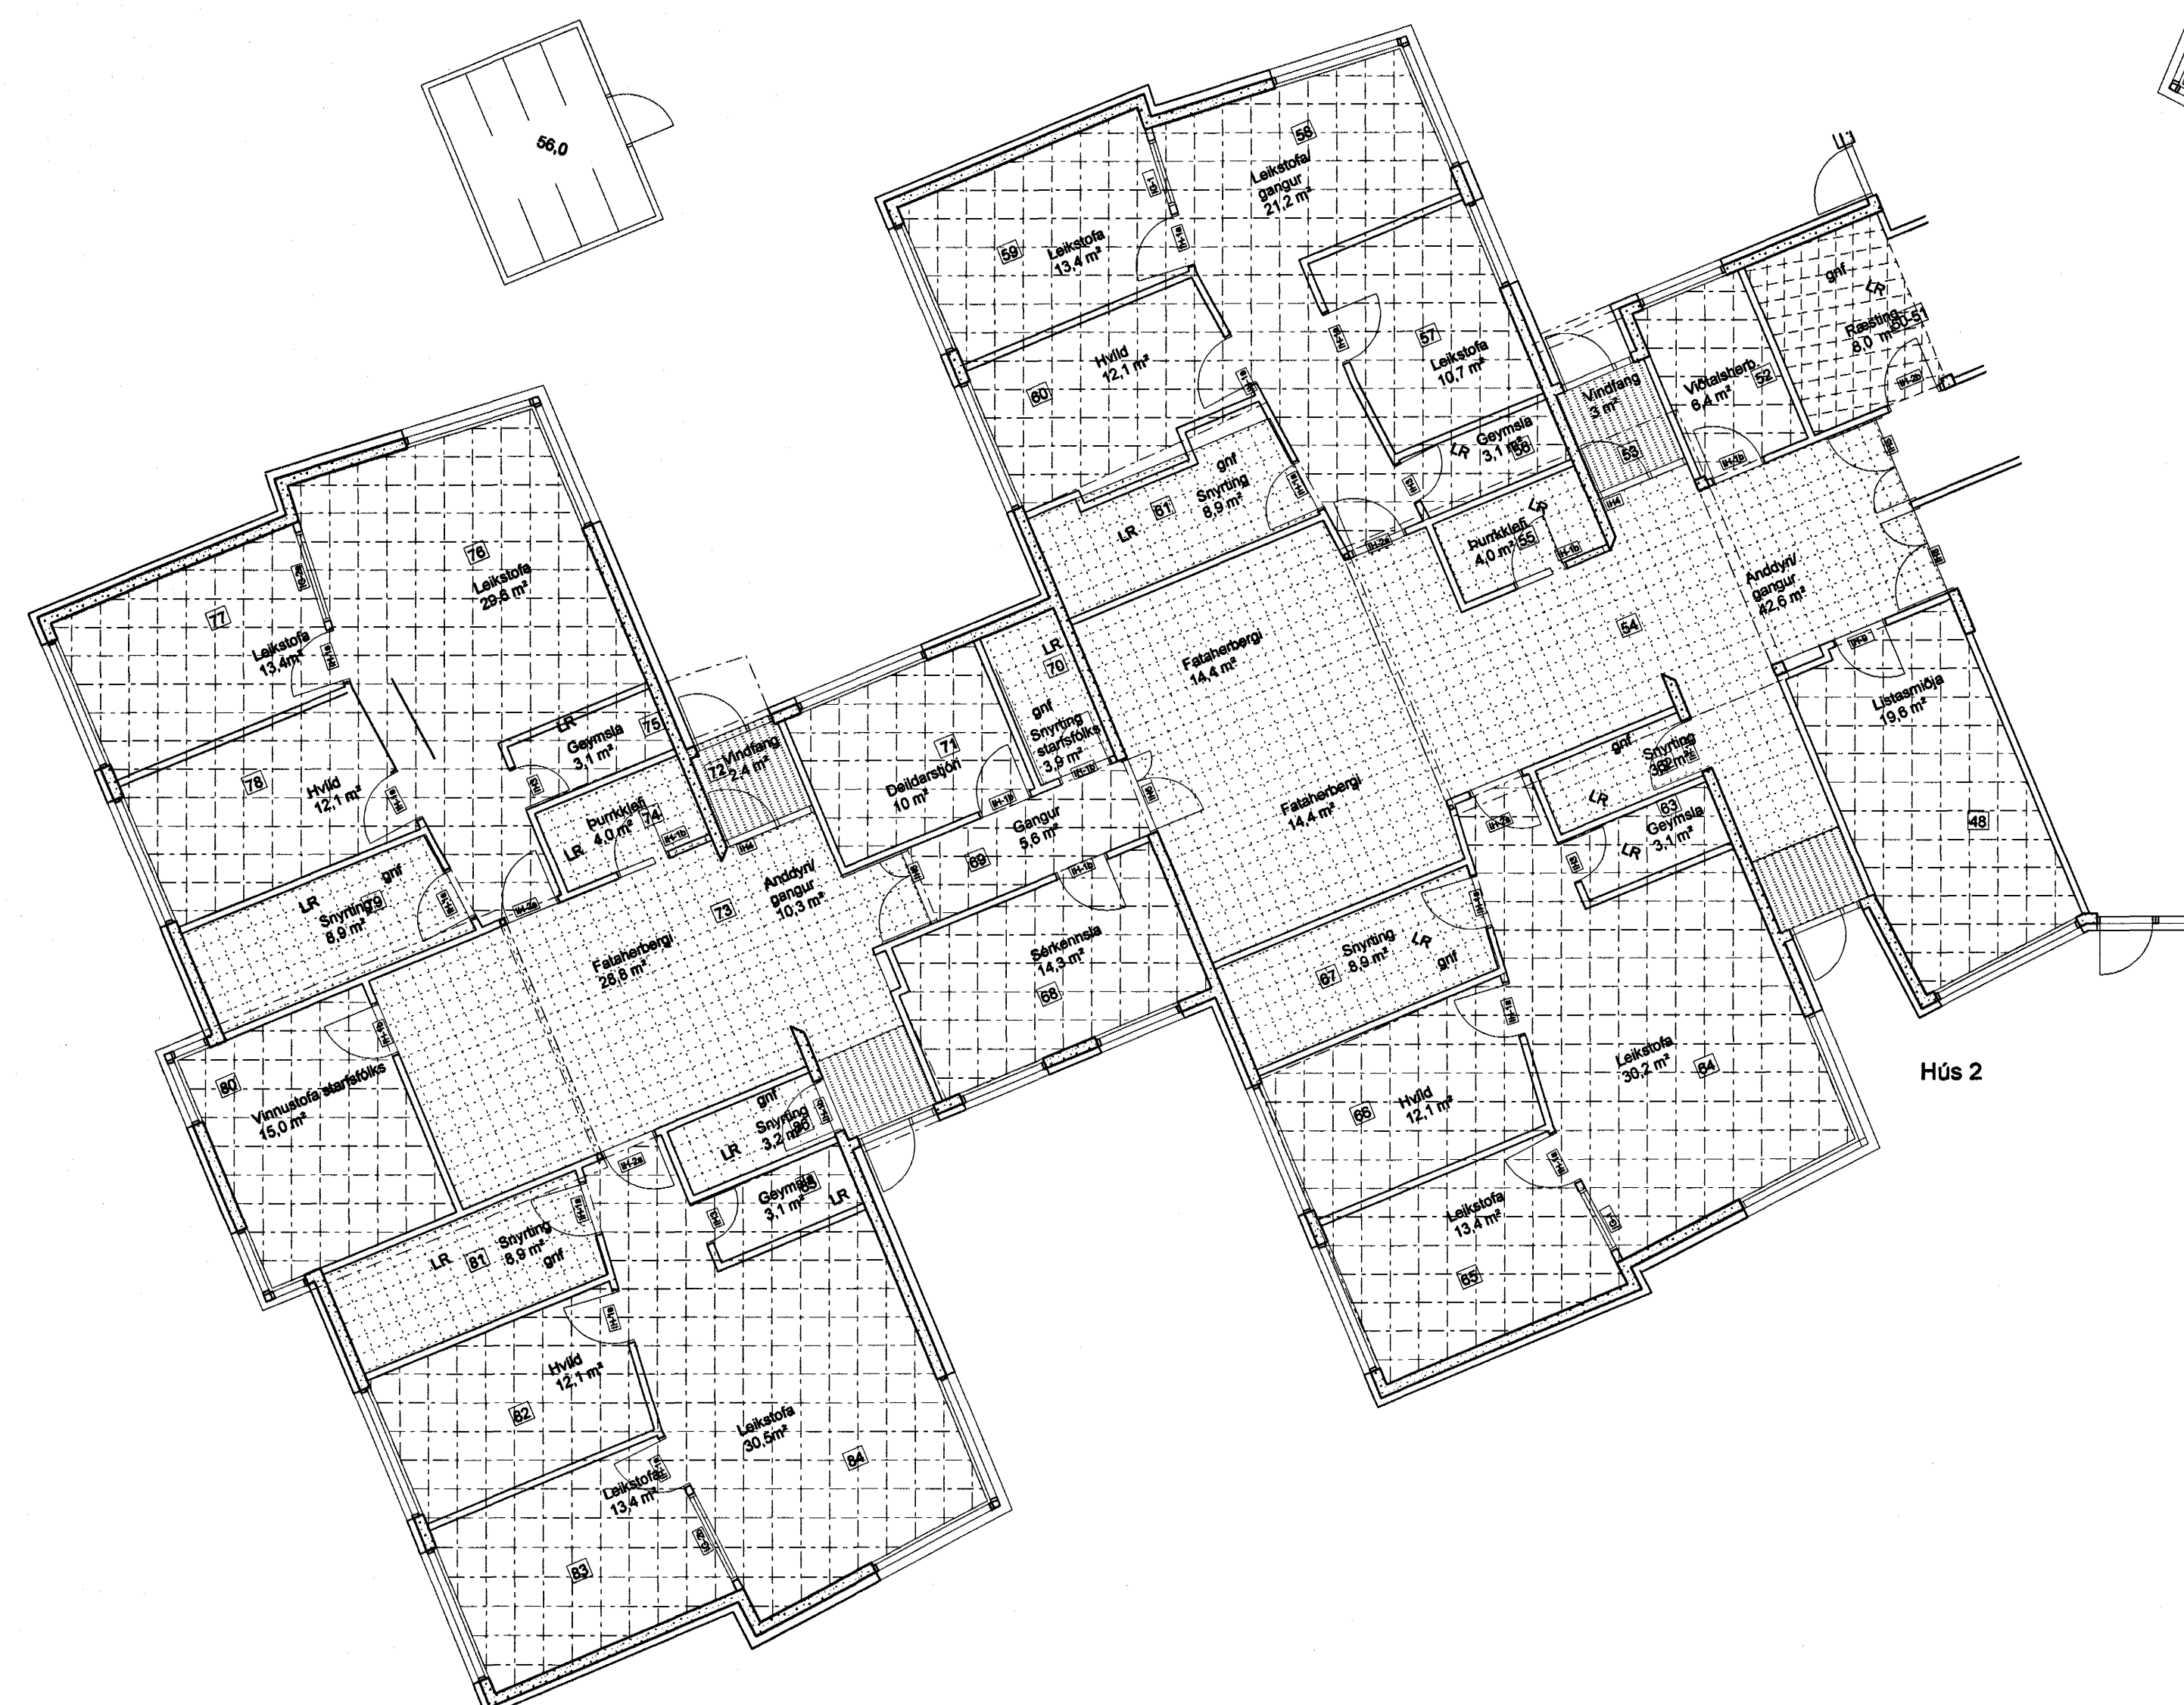


Gólfefni:

- Linoleum /m. korkment undirlagi 
- Vinyl 
- Íþróttadúkur 
- Fílsar 
- Gólfmotta á fílsum 



Hús 1 og kjarni



Hús 2

A 1:100 28.02.2004
 OTTARFARVEY TERNABYRANIN GAMBYKTOCHECKED DAUGSÖTTE
 BREYTINGARREVISIONS

Byggingafróðir Hafnarfjarða.
 Algjætt þann
 14 JUNI 2004
 H6

ASK
 ASK Arkitektar
 Sögumíó 13
 105 Reykjavík
 Sími 515 0300
 Fax 515 0310
 www.arkitektar.is

Ártun aðalhönnuðar: *Henni*
 Hægl Már Hallósson arkitekt FAl, kt. 301258-7049

LEIKSKÓLI ÁSLANDI, Ásbraut 4, Hafnarfirði
 VERKEFNI
 HEITI VERKEFNIS / DRAWING NAME
 Gólfefni

VERK NR. 0339	NÖMUR VERKINGAR 33-01	OTTFARA A	MÖV. 1 A1 1:100
Gólfefni		TEIÐNAD 88	DAÐI 12.01.2004