

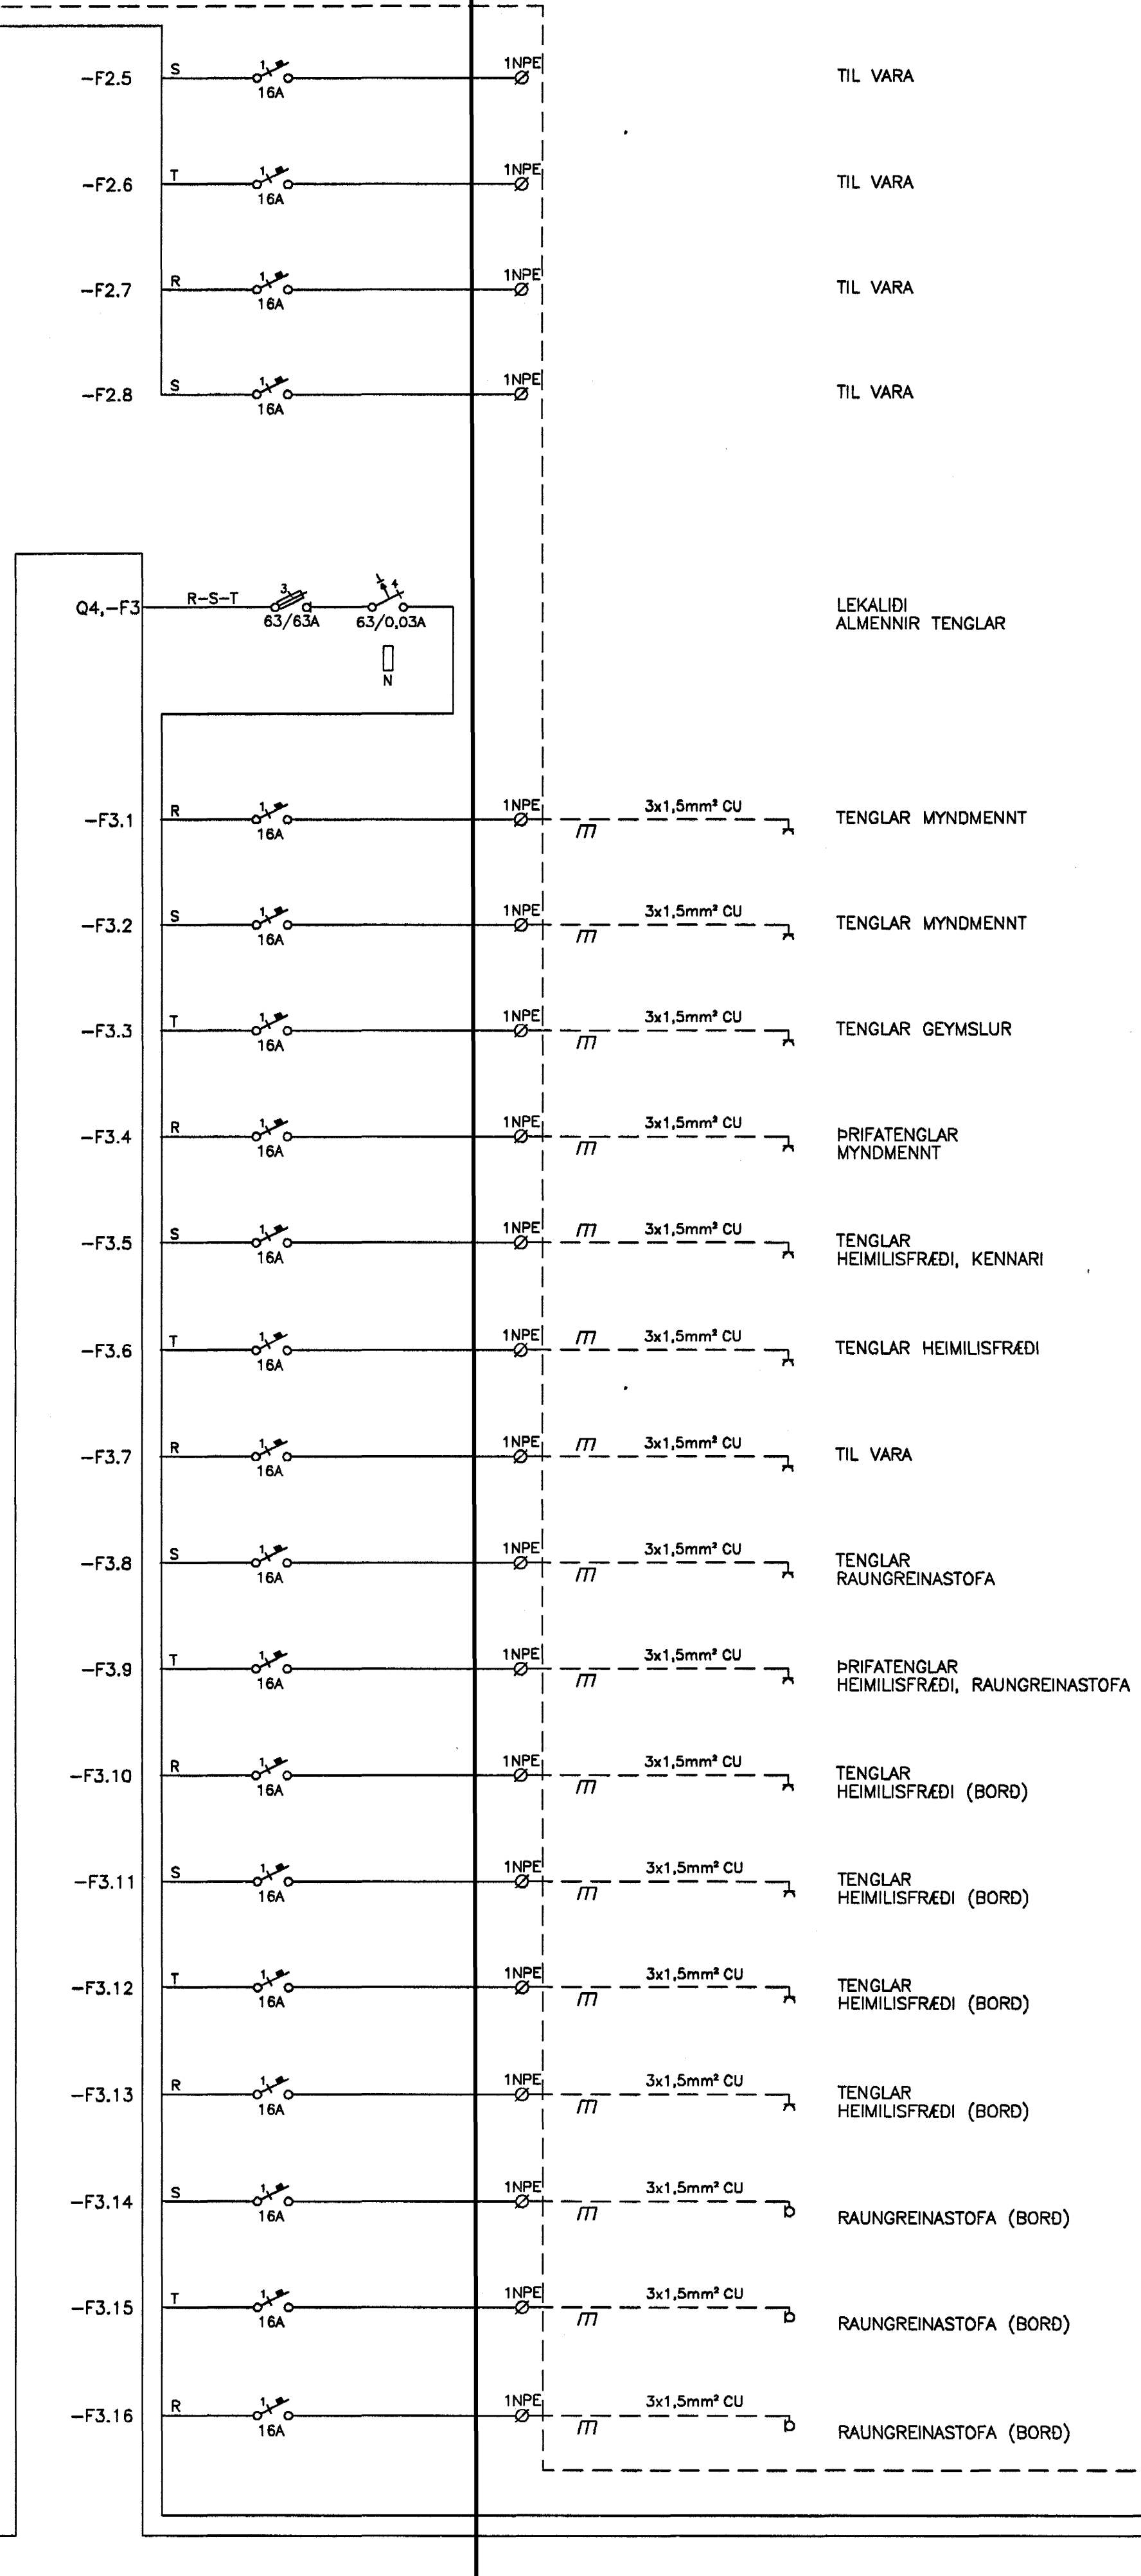


TAFLA T.2.G.2

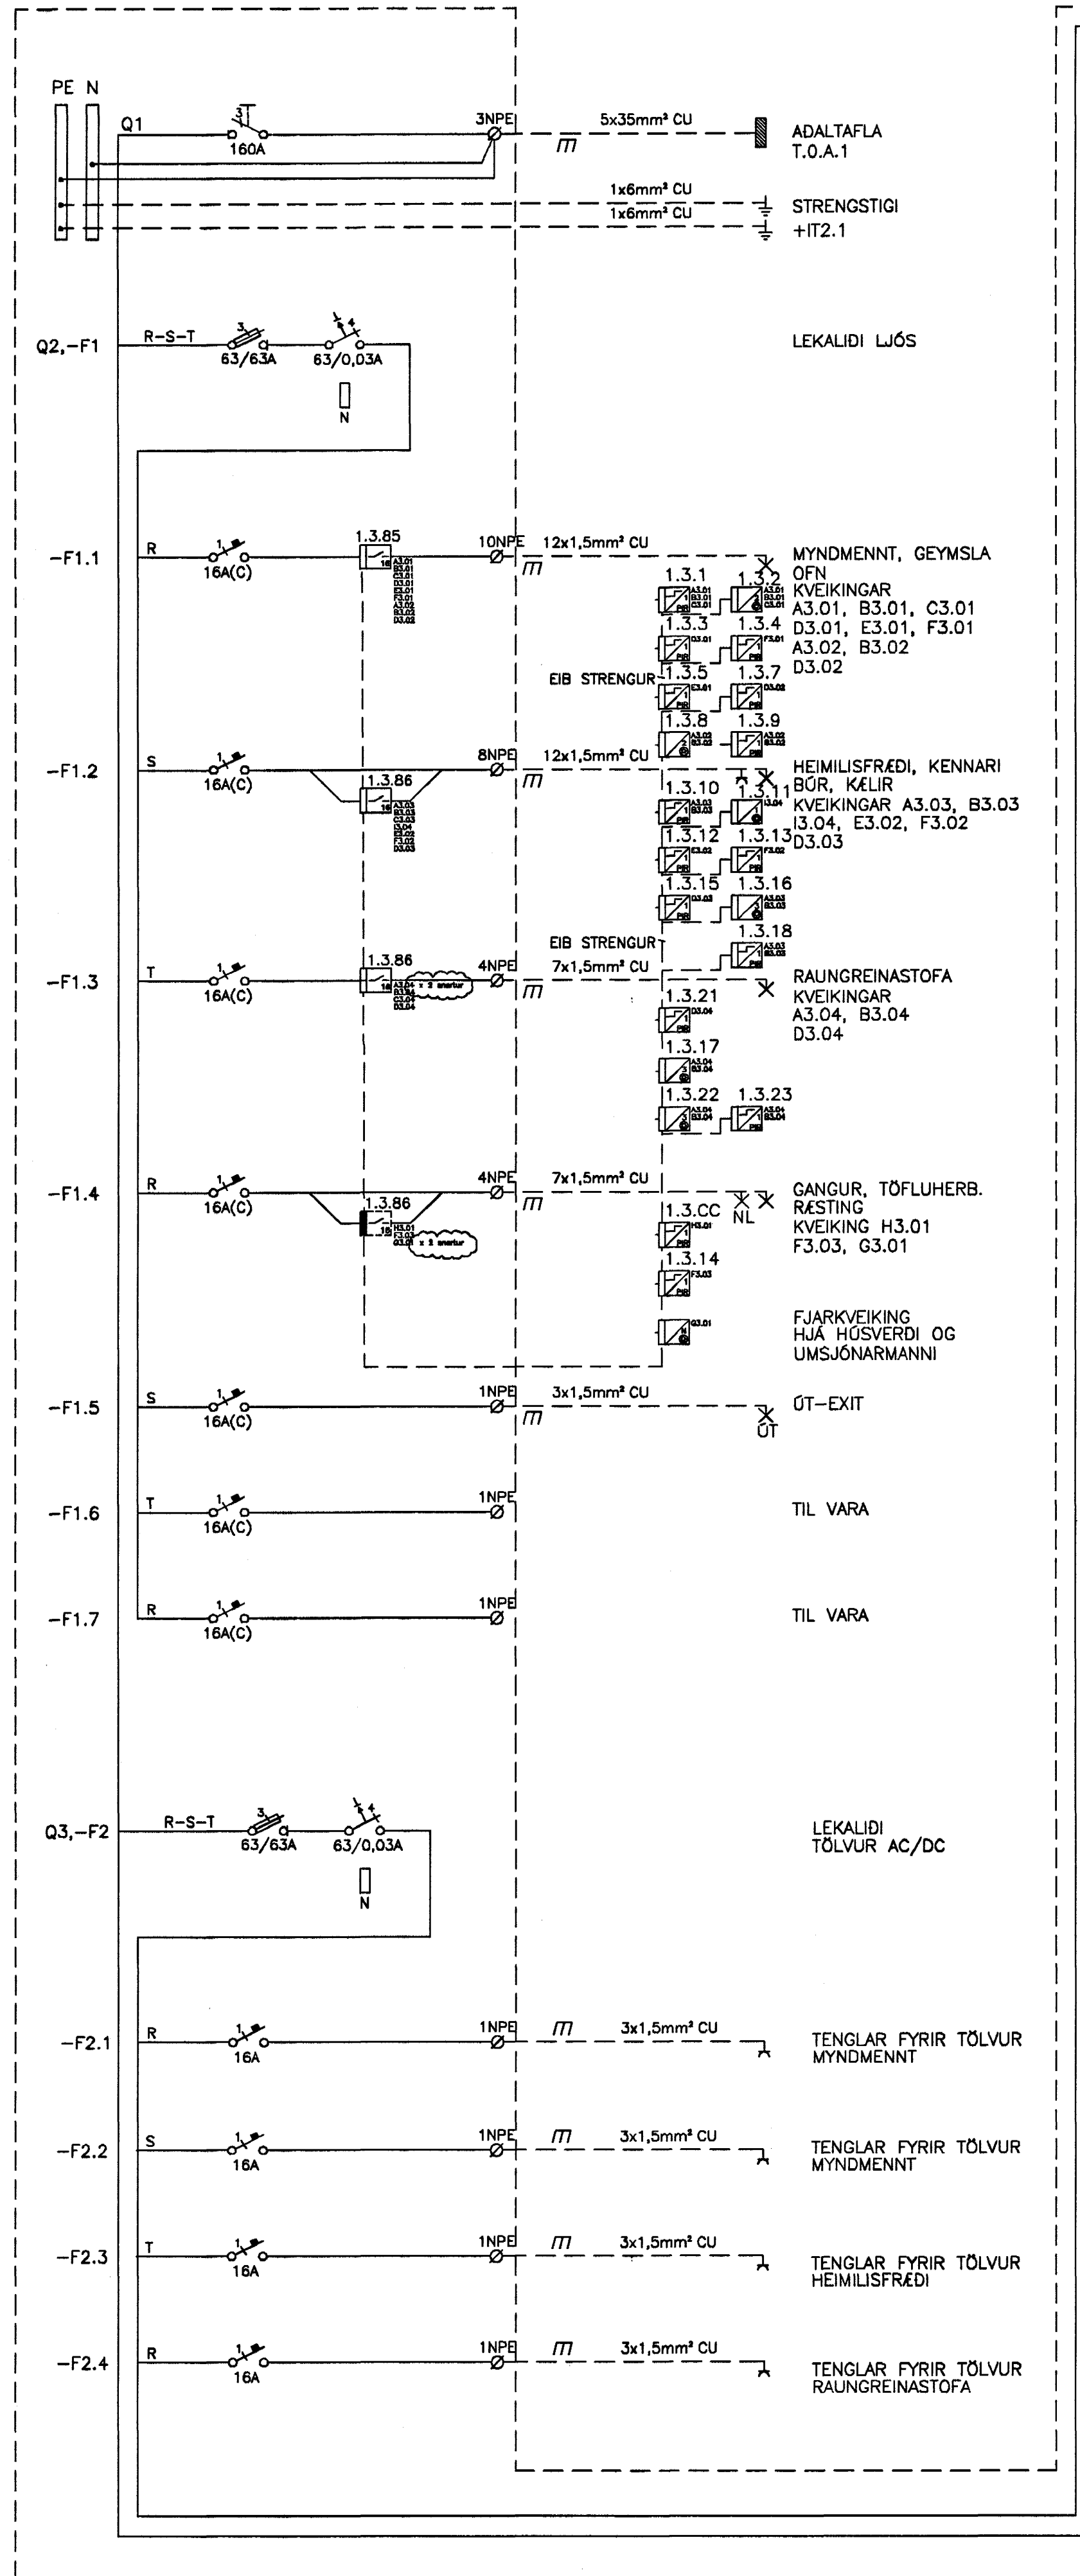

SJÁ BL. NR. 02830-R032

Byggingatillittrúi Hafnarfjarðar
Algreitt þann
// JUNI 2004
Hó

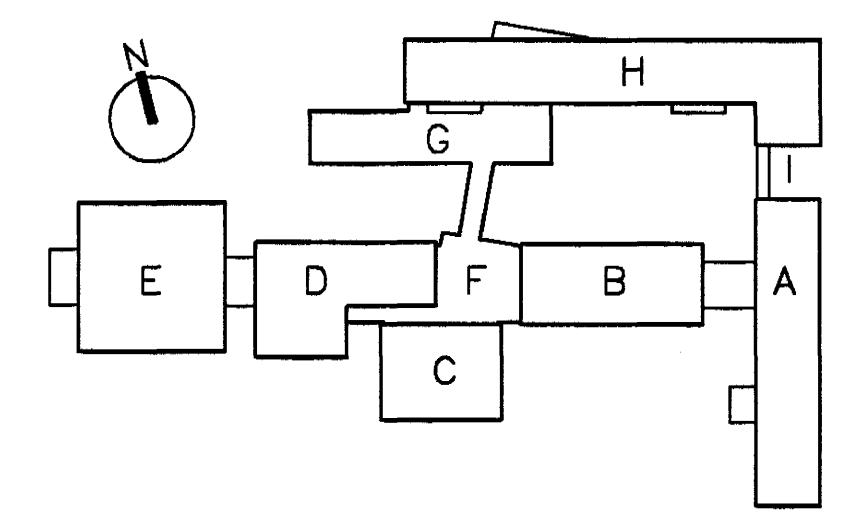

BATTERÍÐ
RÁÐGAFINGAR

FASTEIGNAFÉLAG
HAFNARFJARÐAR

Adalhönnuður
Sigurður Einarsson
Kannsóttla 110557-2789
Kt. 110457-2789

A	16.04.04	SNERTUR Í ROFALIDUM	BSG	Ög
ÖTG.	DAGS.	BREYTING:	HANNAD	SAMB.
HRAUNTINGA 7, VÍDISTADASKÓLI		RAFORKLIVIRKI EINHNUMYND DREIFITAFLA T.2.G.2		
VIDBYGGING		Aritun lögg. hönnuðu: <i>[Signature]</i>		
VSB VERKFRÆÐISTOFA		Örn Guðmundsson Kt.: 220961-2739		
BÉJARHRAUNI 20-220 HAFNARFJÖRÐUR		Hannab: BSG		
Heimasíða: www.vsb.is • Netfang: veb@vab.is		Telknab: BSG		
Sími: 585-8600 Fax: 585-8610 • Kt: 710796-2899		Mál: 1:50		
FRV		Yfirfarib:		
		Dags: Nr: 02830-R031-A		