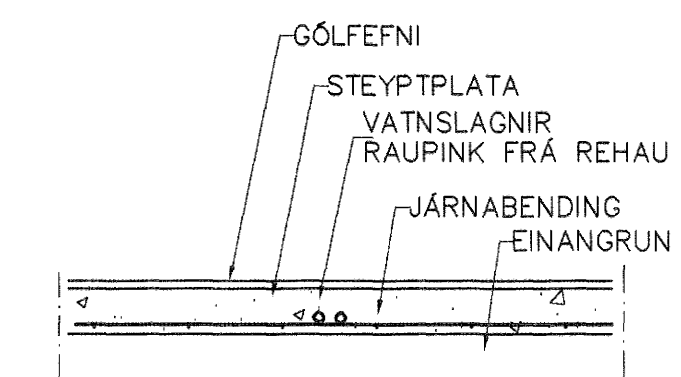
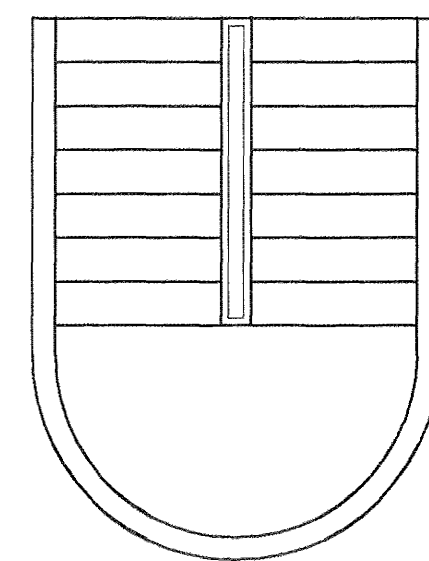

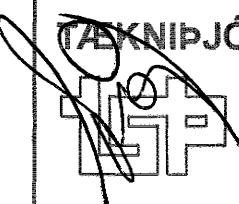


GRUNNMYND 2 HÆÐAR 1:50



LAGNIR, SNID, 1:20

Br.	Dags.	Eðli breytinga	Sign.
DAGGARVELLIR 6A HAFNARFIRÐI			
VATNSLAGNIR Í PLÖTU 2 HÆÐAR Samþykkt þann			
MKV. 1:50 1:20		19 MAI 2004	
DAGS. JAN. 2003			
VERK NR. 2229			
TEIKN. NR. 2-03			
HANNAD SIG. ÞORLEIFSS. KT. 241148-3009			
TEIKNAD G.H.			
YFIRFARID			
			
			
TEIKNIJÓNUSTA SIGURDAR ÞORLEIFSSONAR ehf STRANDGÖTU 11 220 HAFNARFIRÐI Sími 555-4255 FAX 566-2875 E-mail teaknithjonusta@islandia.is kt: 440693-2639			