


DOGIR UNDIR PAKKANNTI
KAPLAR AD LOFTNETUM
JARÐBÍNDA SKAL LOFTNETSMASTRID

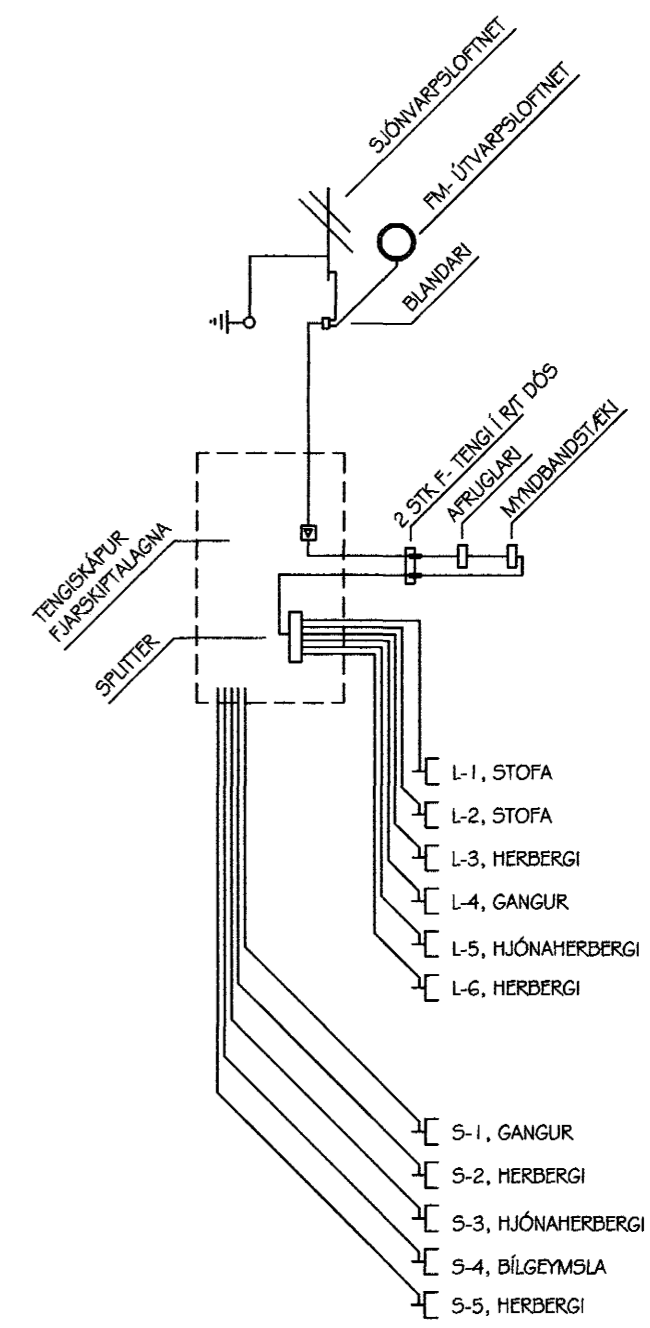

Samþykkt þann
05 MAI 2004
Byggingafultrúinn í Hafnarfirði
F.h. Sigurbjartur Halldórsson

BREYTING 1:		
BREYTING 2:		
RAFLAGNAHÖNNUN BRAGA ÞÓRS SIGURDÓRSSONAR		
KIRKJUBRAUT 40, 300 AKRANESI SÍMAR 431-4200, 893-2081, NETFANG: bragi@aknet.is		
HEITI VERKS FURUVELLIR 3, HAFNARFIRÐI		
HEITI TEIKNINGAR FJARSKIPTALAGNIR, SÍMI OG LOFTNET		
PLOTTAD: 29 APRÍL 2004	BLAÐ: A2	VERK NR: 04-022
KVARDI: 1:50	TEIKNAD: BPS	ÚTGÁFA
SKRÁ: FURUVELLIR 3-GRM		
GEYMSLUNN: MND/2004/04-022 FURUVELLIR 3		
SAMH: <i>Bragi Þórs Sigurdórs</i>		BLAÐ NR: 2