



Sigurður Jón Jónsson
Sími: 061061-2669

(Handwritten signature)

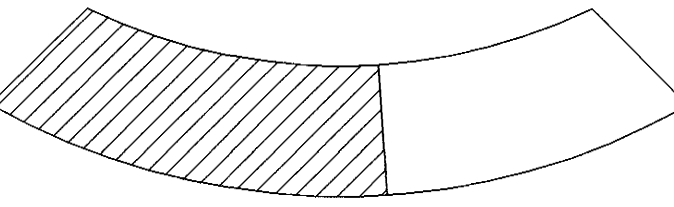

Byggingatillit frá Hafnarfjarðar
Algreitt þann
16 JUNI 2004
Hé

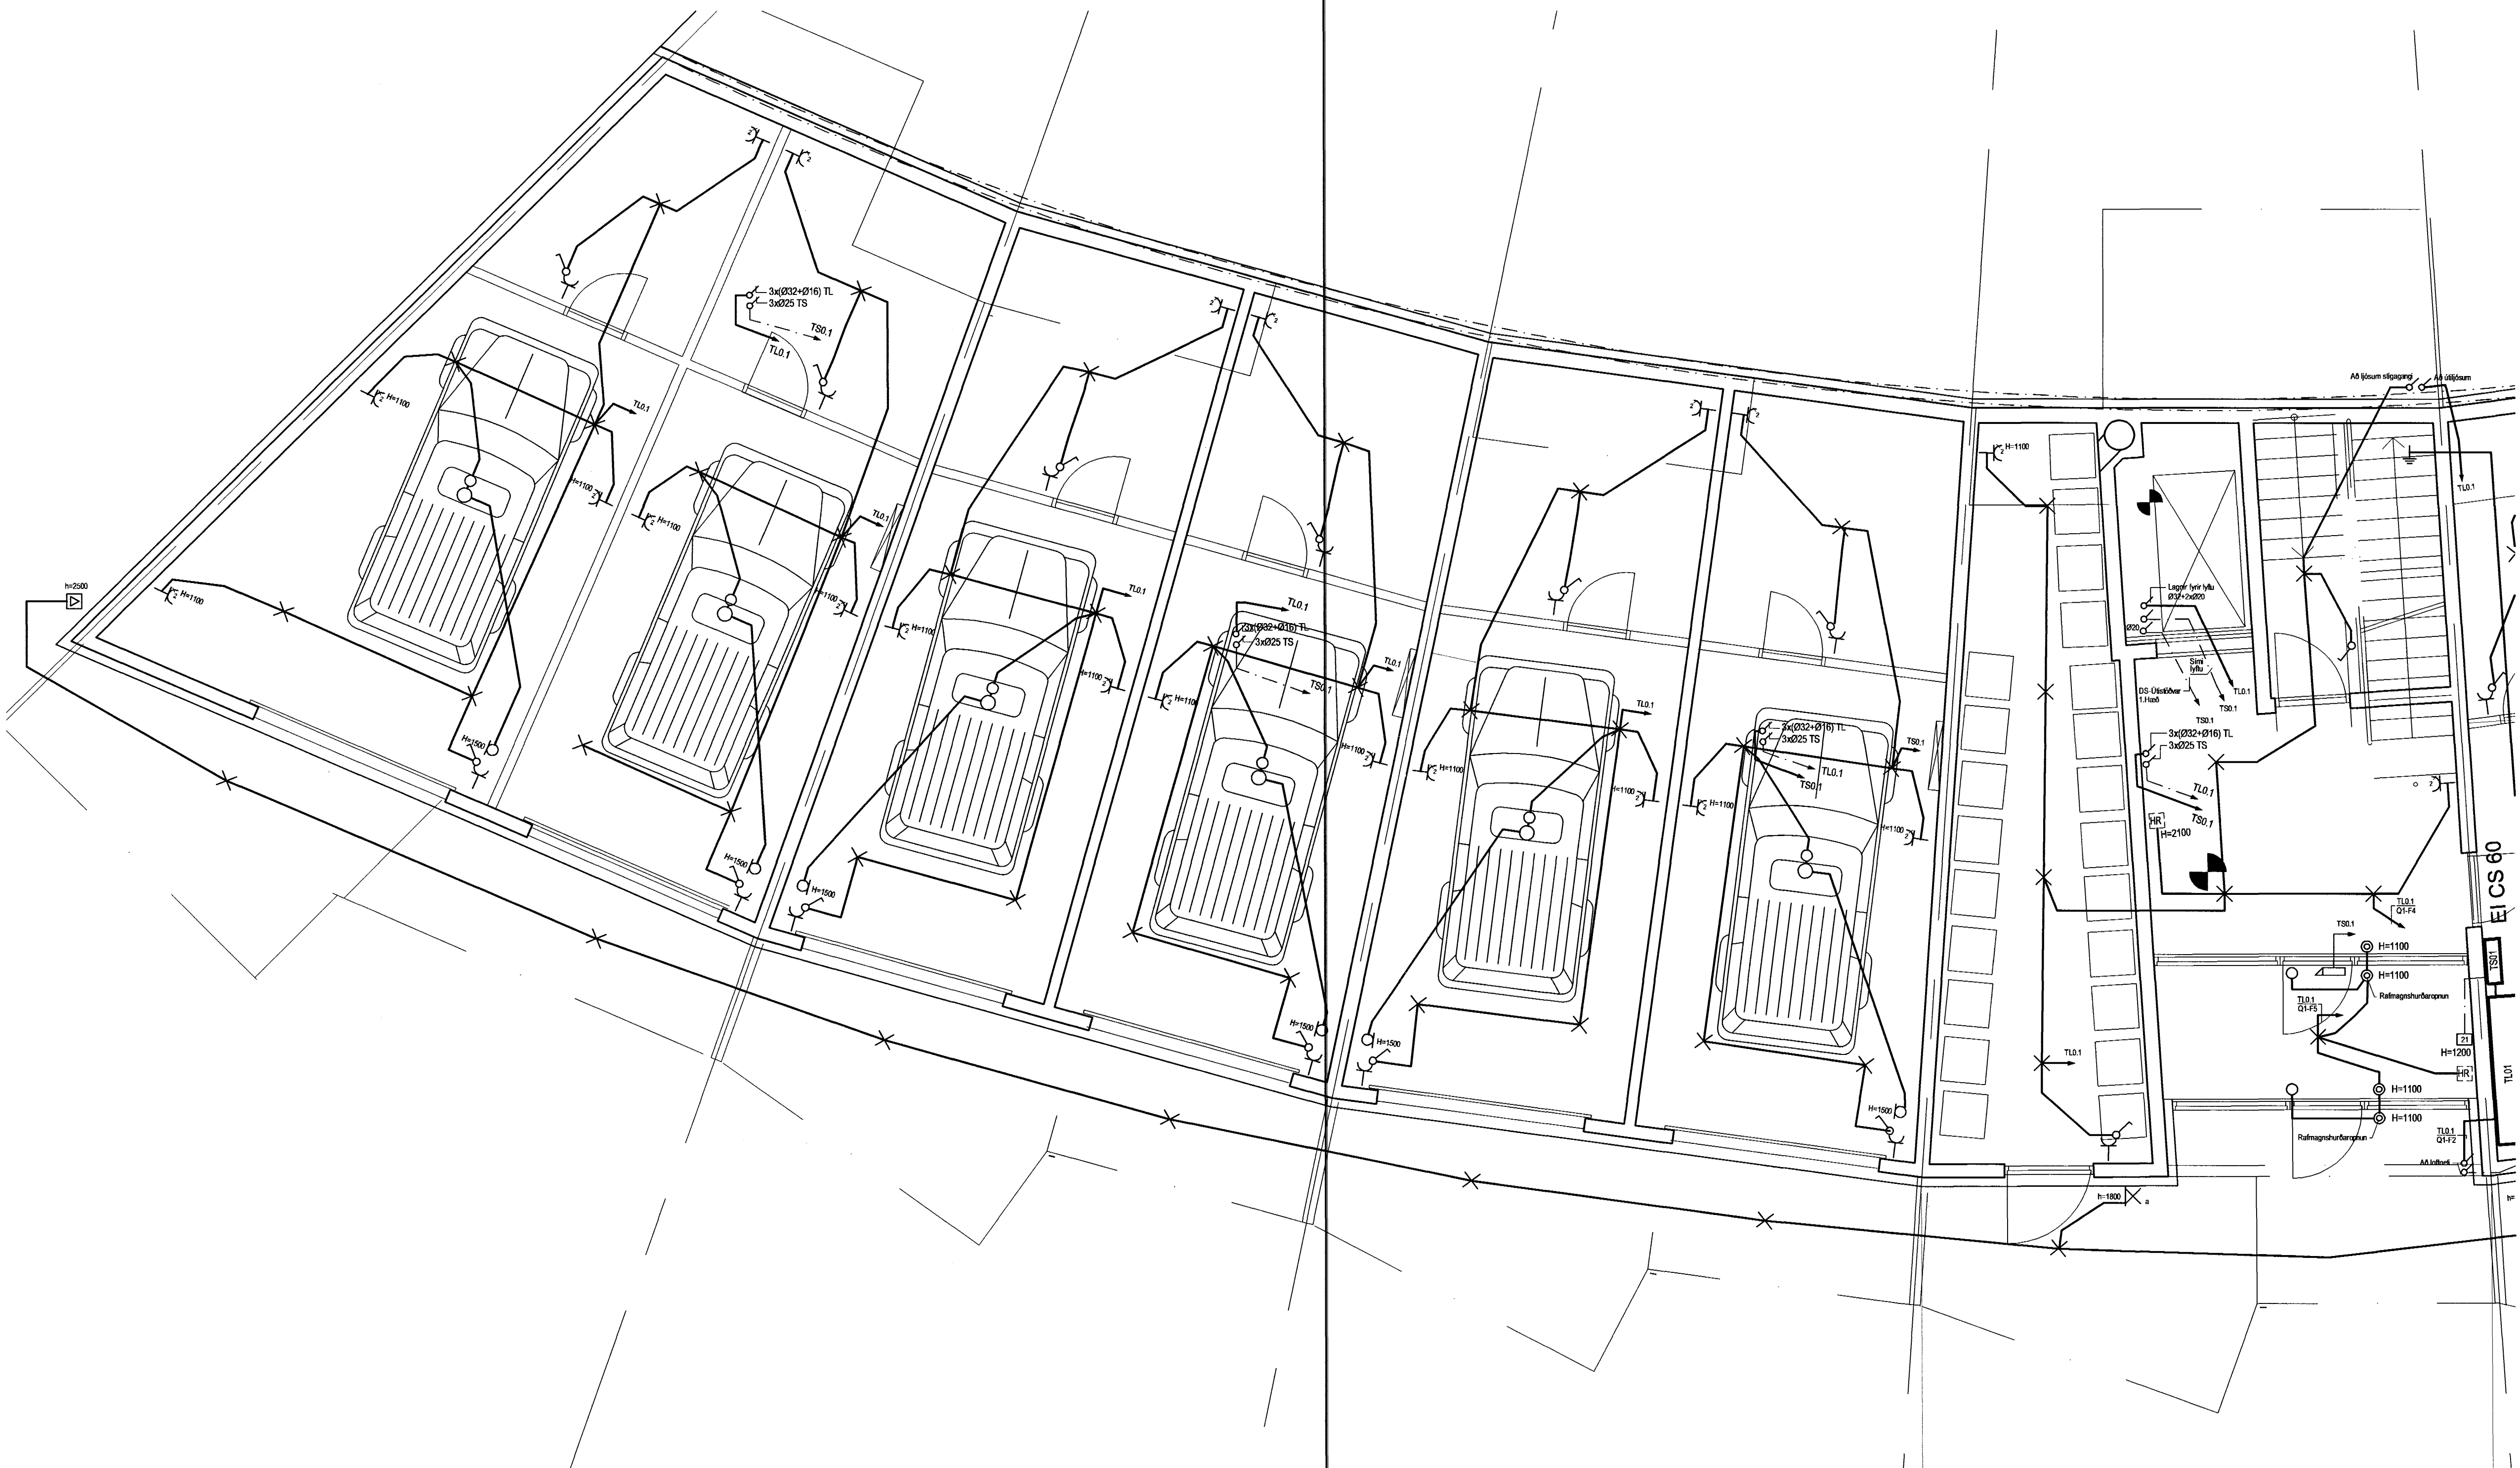

E	19.06'02	DS-ÚTSTÆÐVAR 1.HÆÐ	MBP
D	29.05'02	MYNDSÍMI	MBP
C	27.05'02	UPPFÆRT	HRS
B	22.05'02	UPPFÆRT	HRS
A	26.04'02	UPPFÆRT	HRS
BREYTT:	DAGS:	LÝSING:	TEIKNAD:


RAFLAGNIR

Erluás 2
Hafnarfjörður

Lágspenna, smáspenna
kjallari, 1.hluti

MKV:	1:50	DAGS:	24.04'02
TEIKNAD:	HRS	SAMBÝKKT:	
HANNAÐ:			

308 01-101-1 E

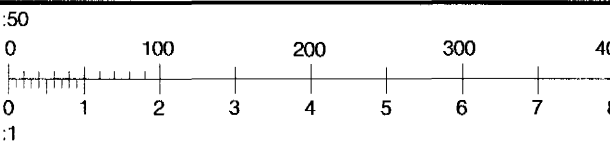

RAFTÁKN

Skipholt 25, 105 Reykjavík
Sími: 511-3399
Fax: 511-3377
viking@viking.is
www.viking.is

© Vikingur
ÖLL AFNOT OG AFERTUN TEIKNINGA, AD HLUTA
EDA Í HEILD ER HÁÐ SKRIFLEGGU LEYFI HÖFUNDA