



Sigurður Jón Jónsson  
 Kl. 061061-2669

*[Handwritten signature]*

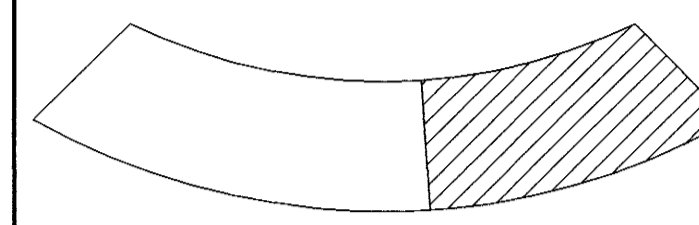

Byggingafræðingur  
 16 JUNI 2004  
 HÉ

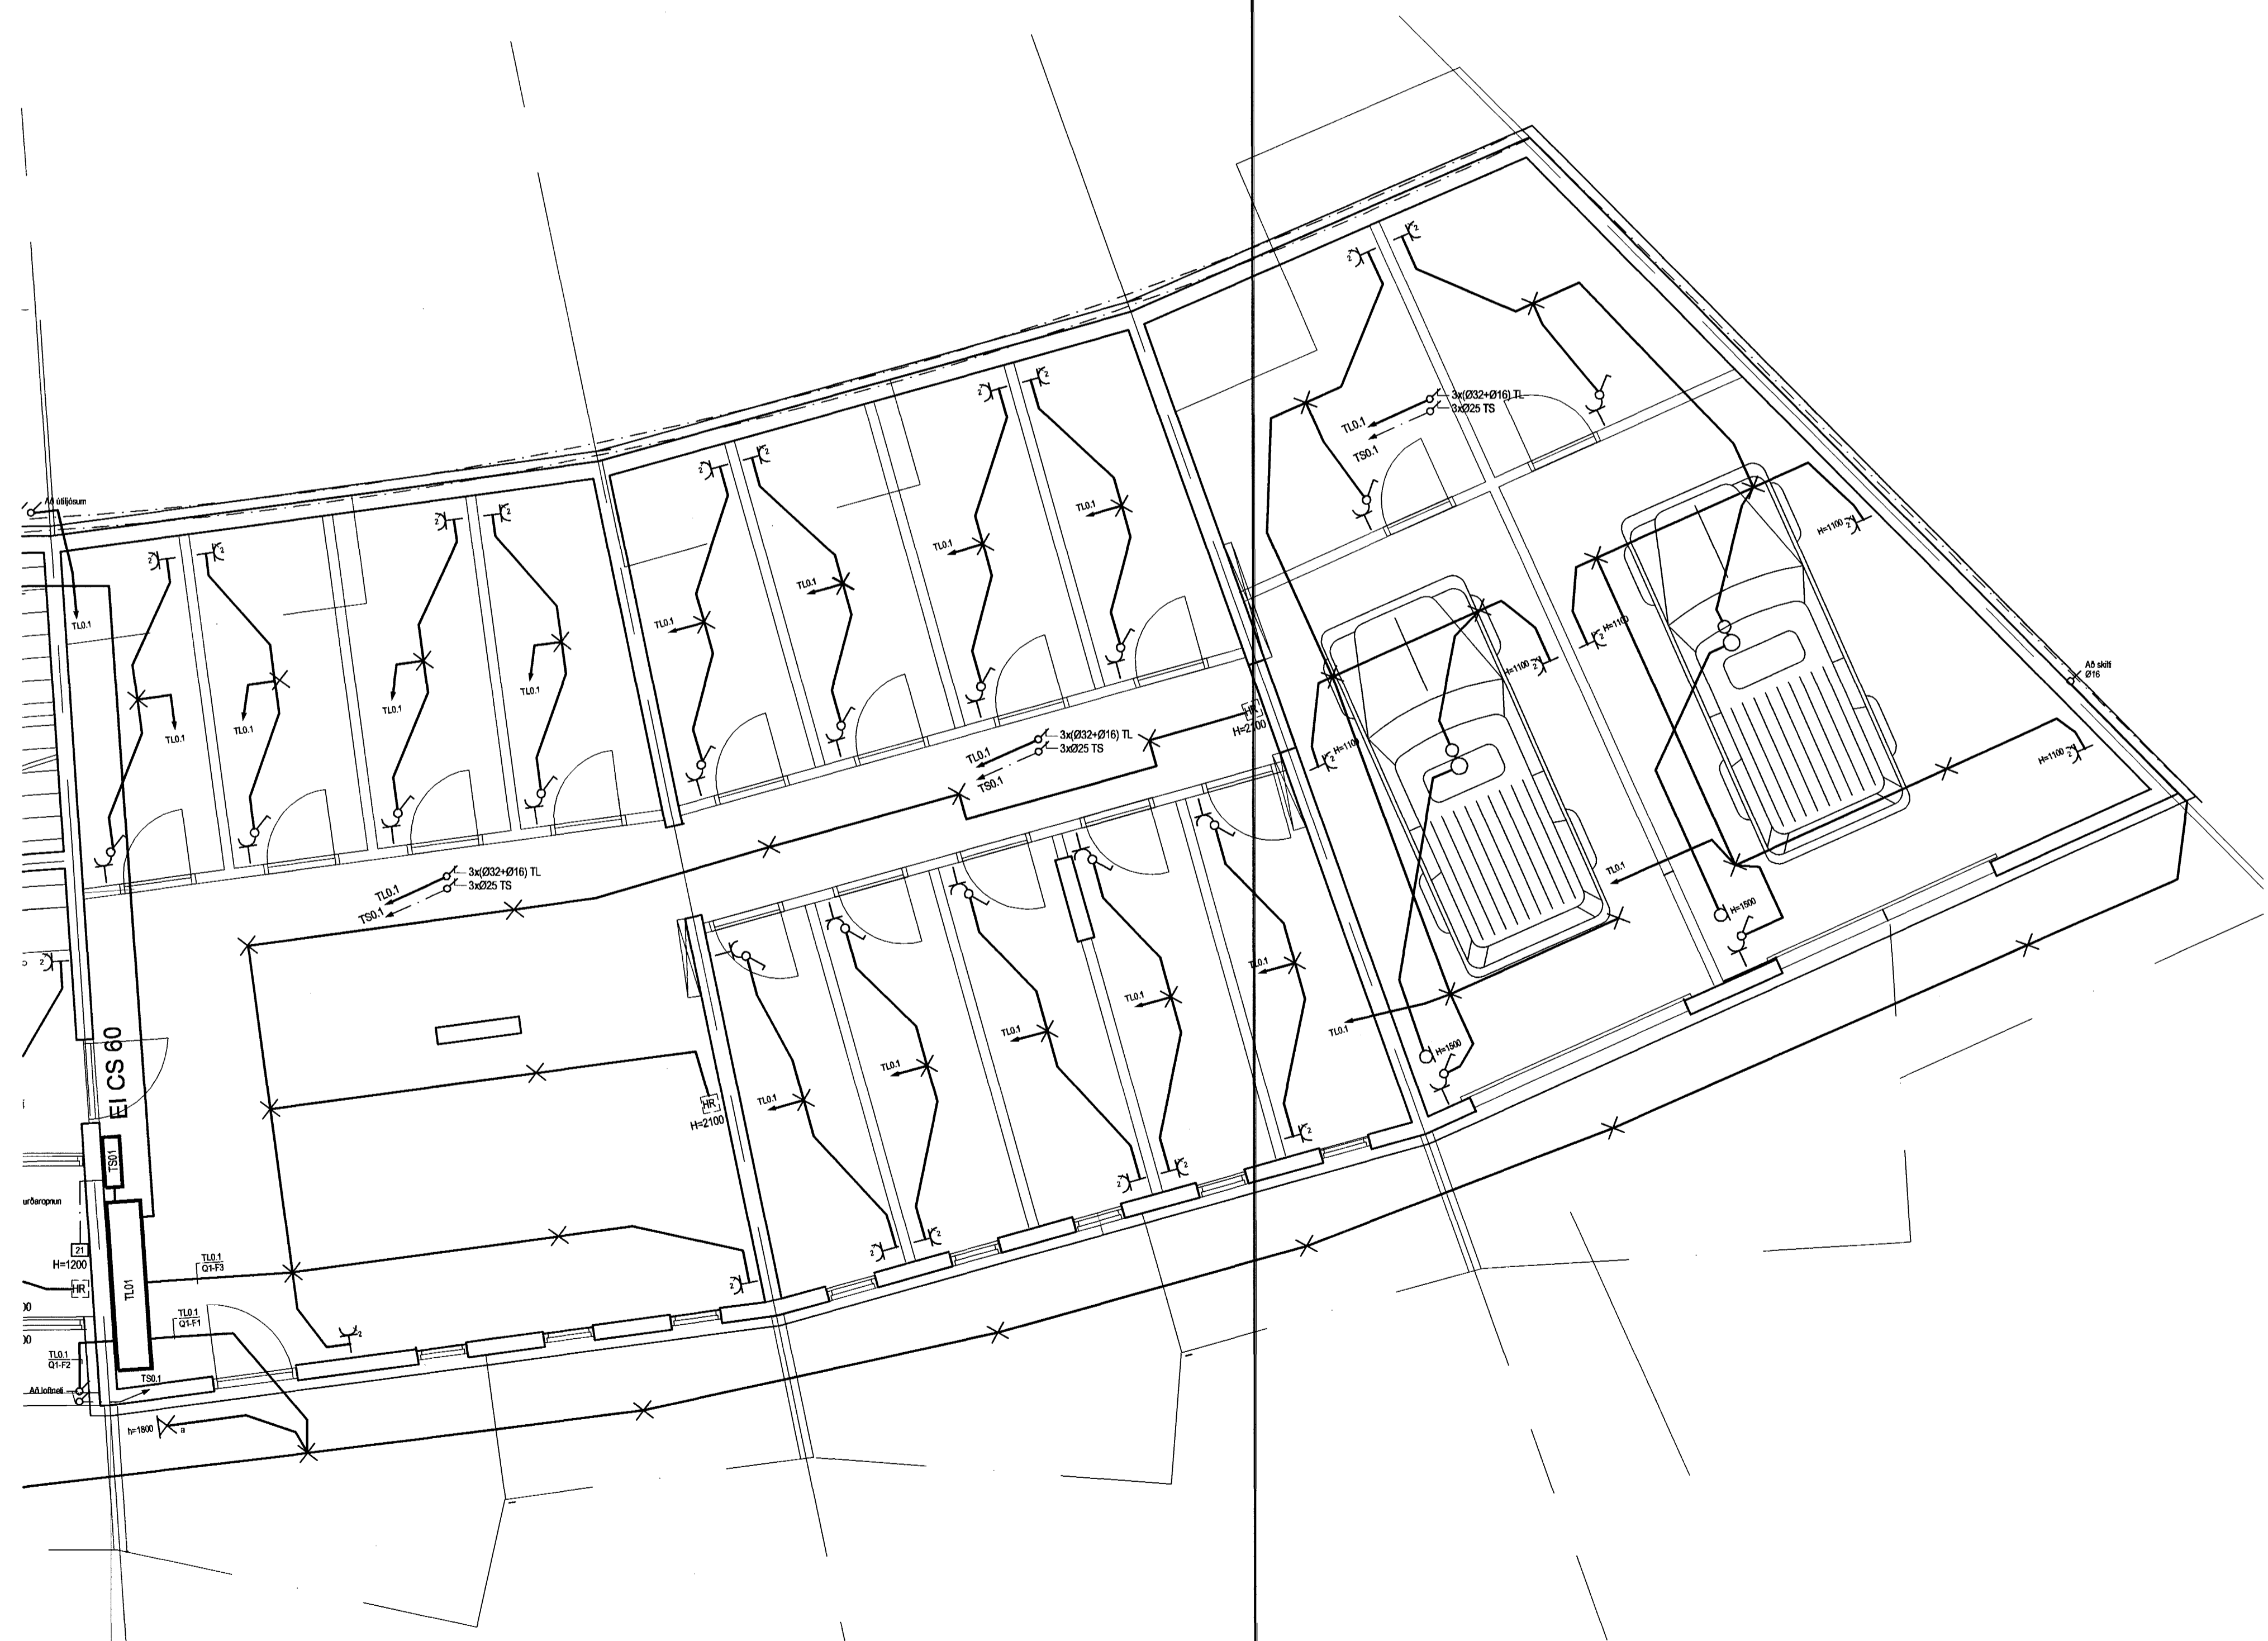

E	19.06'02	SKYLI	MBP
D	29.05'02	DYRASÍMI	MBP
C	27.05'02	UPPFÆRT	HRS
B	22.05'02	UPPFÆRT	HRS
A	26.04'02	UPPFÆRT	HRS

BREYTT: DAGS: LÝSING: TEIKNAR:


### RAFLAGNIR

Erluás 2  
 Hafnarfjörður

Lágspenna, smáspenna  
 kjallari, 2.hluti

MKV:	1:50	DAGS:	24.04'02
TEIKNAR:	HRS	SAMBÝRKT:	
HANNAÐ:			

308 01-101-2 E

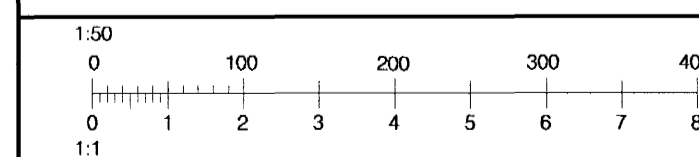

## RAFTÁKN

Skipholt 25, 105 Reykjavík  
 Sími: 511-3399  
 Fax: 511-3377  
 viking@viking.is  
 www.viking.is

© V. vinnur  
 ÖLL AFNÖT OG AFRTUN TEIKNINGA, AD HLUTA  
 Eða í HEILD ER HAD SKRIFLEGA LEYFI HÖFUÐNA