



TL1.5 og TL1.6

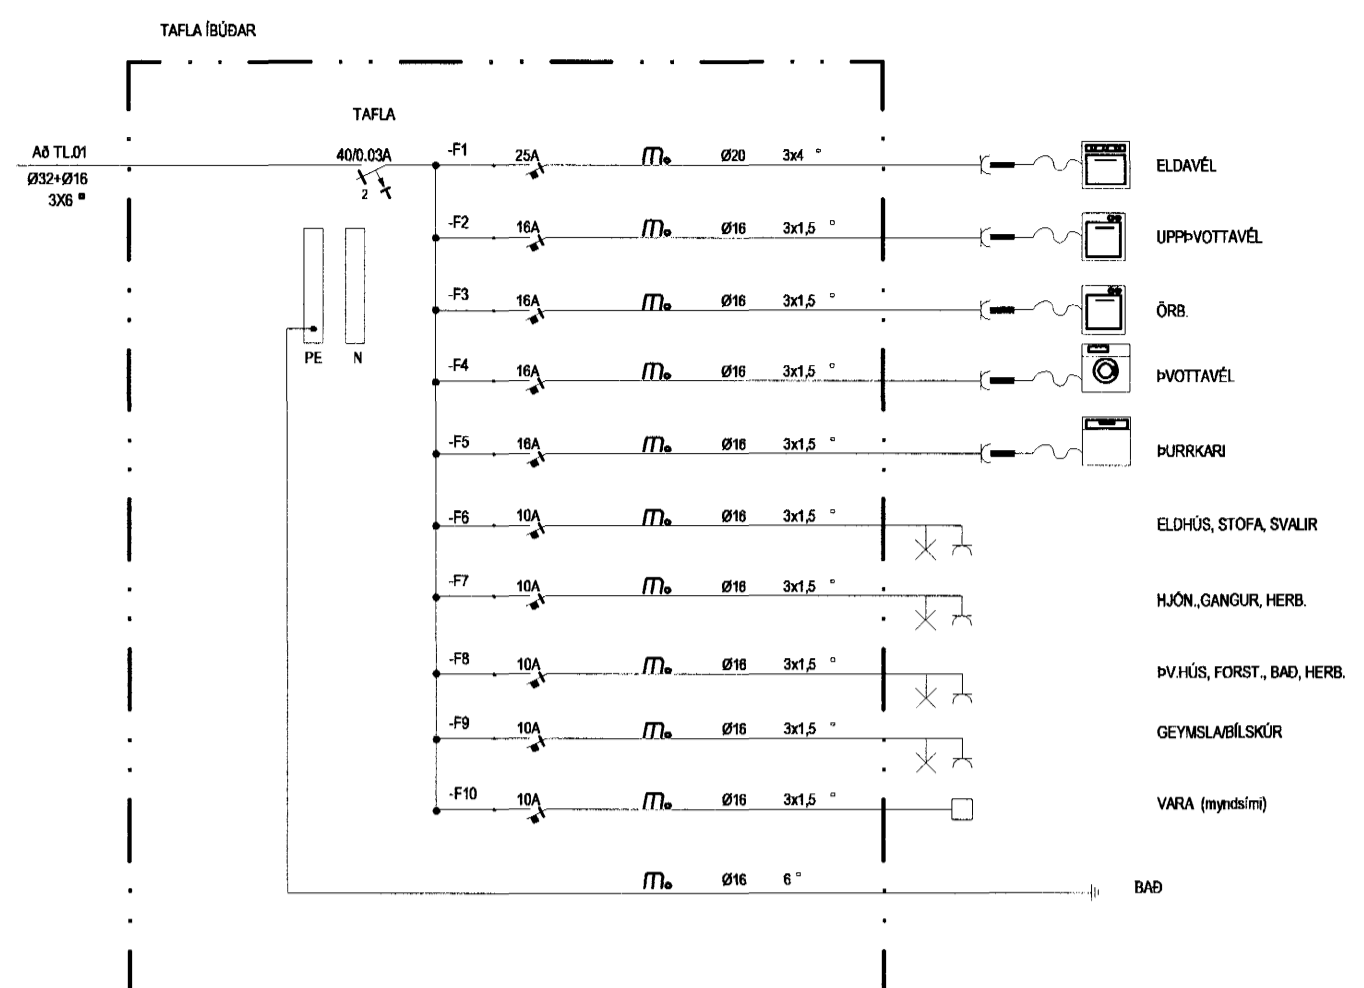

TL1.7



Sturður Jón Jónsson
Kl. 06141-264

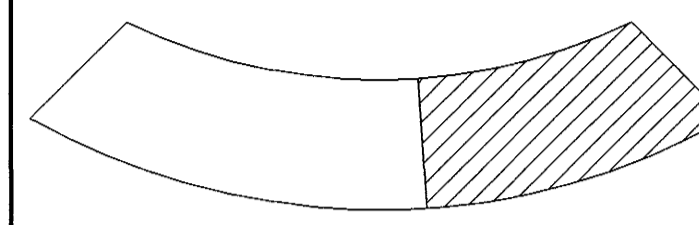

Byggingaulltról Hafnarfjörður
Afgreitt þann
16 JUNI 2004
Hó


C	19.06'02	SKILTI	MBÞ
B	29.05'02	DYRASÍMI	MBÞ
A	26.04'02	UPPFÆRT	HRS
BREYTT:	DAGS:	LÝSING:	TEIKNAR:

RAFLAGNIR

Erluás 2
Hafnarfjörður
Lágspenna, smáspenna
1. hæð, 2.hluti

MKV:	1:50	DAGS:	22.05'02
TEIKNAR:	HRS	SAMBÝKKT:	
HANNAÐ:			

308 01-201-2 C

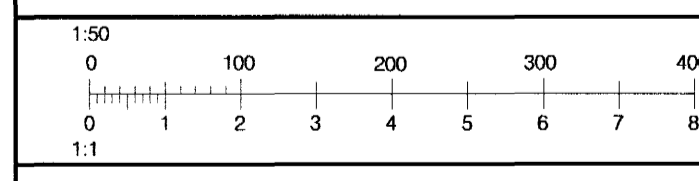

RAFTÁKN

Skipholt 25, 105 Reykjavík
Sími: 511-3399
Fax: 511-3377
viking@viking.is
www.viking.is

©v.veigar
ÖLL AFNOT OG AFRITUN TEIKNINGA, AD HLUTA
EDA I HEILD ER HÁÐ SKRIFLEGSU LEYFI HÖFUÐANDA