




TL2.5 og TL2.6

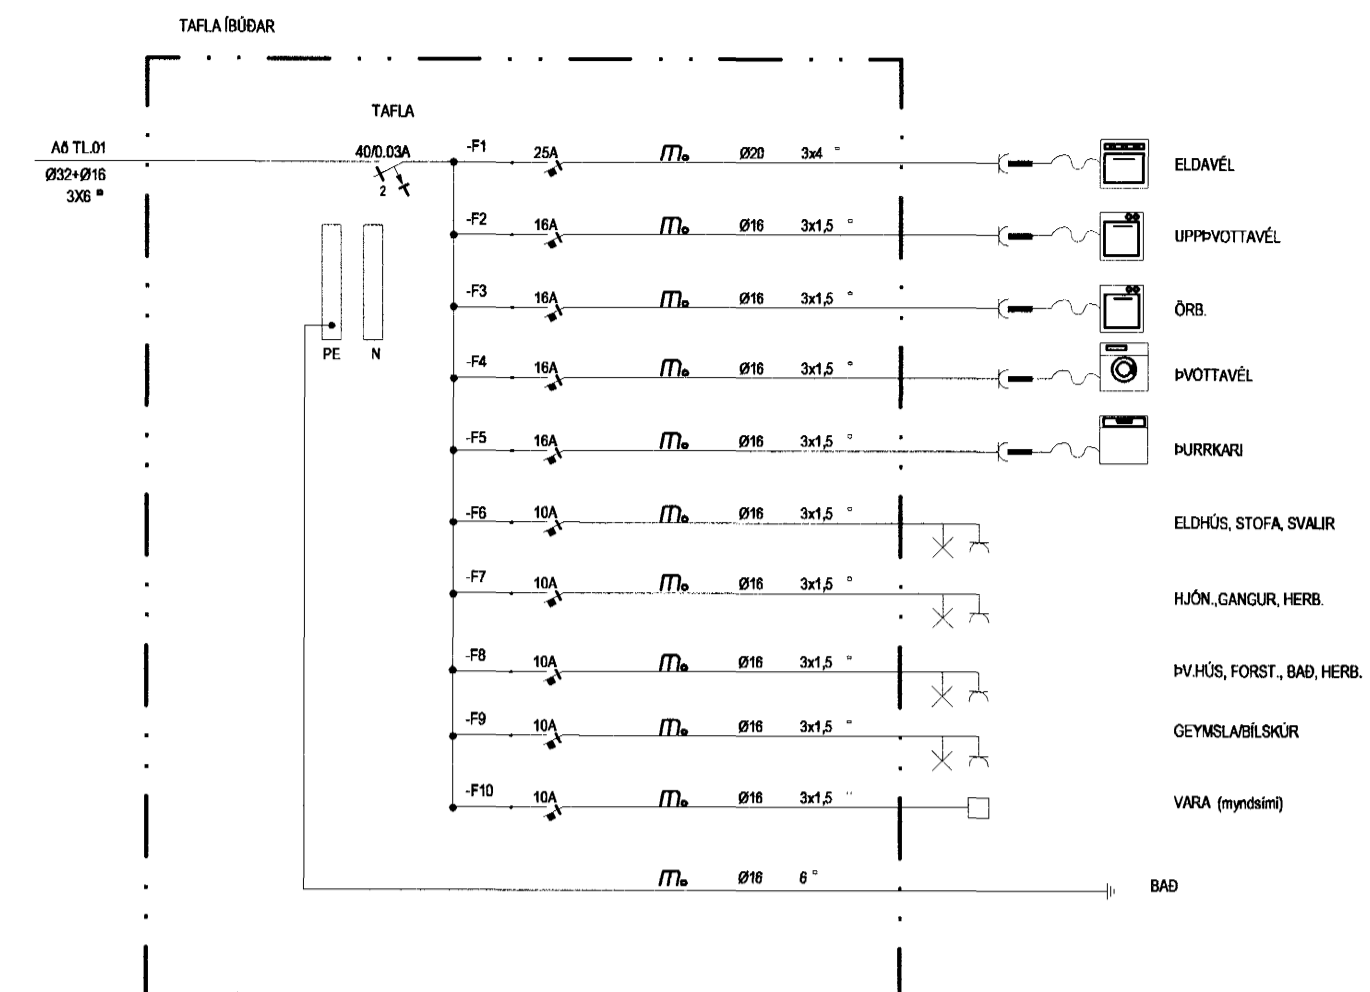

TL2.7



Sigurður Jón Jónsson
Kt. 060661-2663

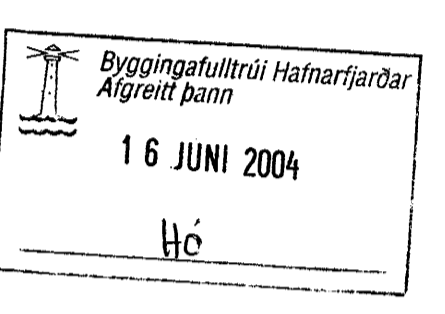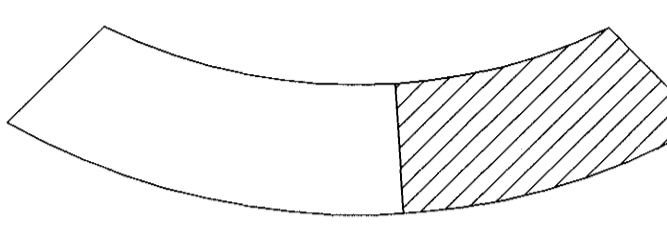

A 29.05.02 DYRASÍMI MBÞ
BREYTT: DAGS: LÝSING: TEIKNAD:


RAFLAGNIR

Erluás 2
Hafnarfjörður

Lágspenna, smáspenna
2.hæð, 2.hluti

MKV: 1:50 DAGS: 22.05.02
TEIKNAD: HRS SAMÞYKKT
HANNAD:

308 01-301-2 A

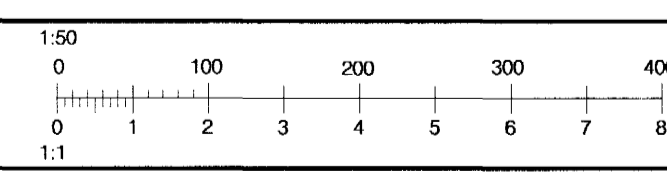

RAFTÁKN

Skipholt 25, 105 Reykjavík
Sími: 511-3399
Fax: 511-3377
viking@viking.is
www.viking.is