



TL3.1

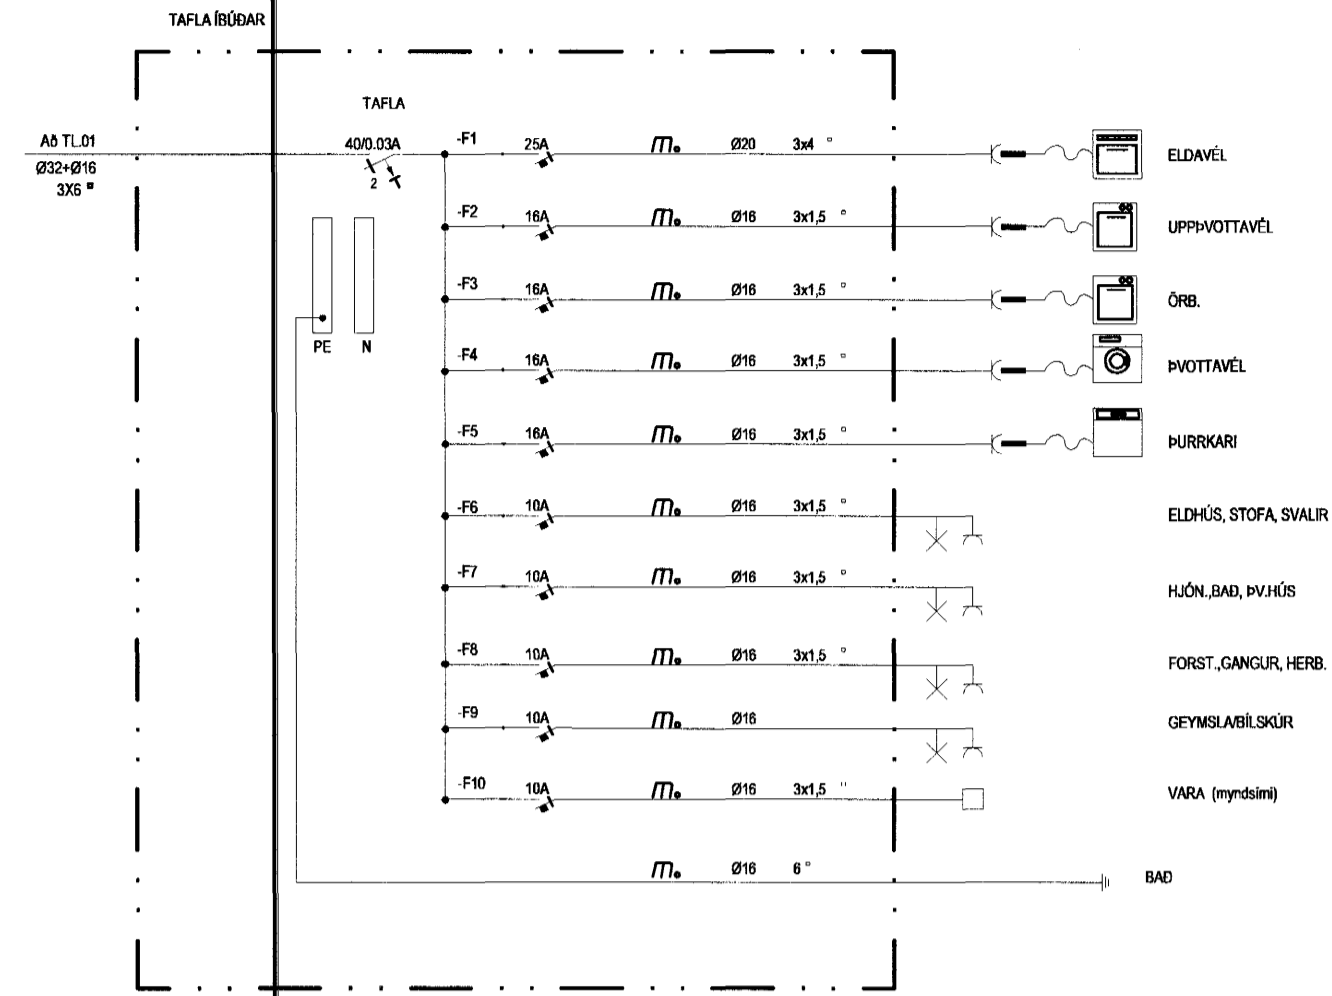


TL3.2 OG TL3.3

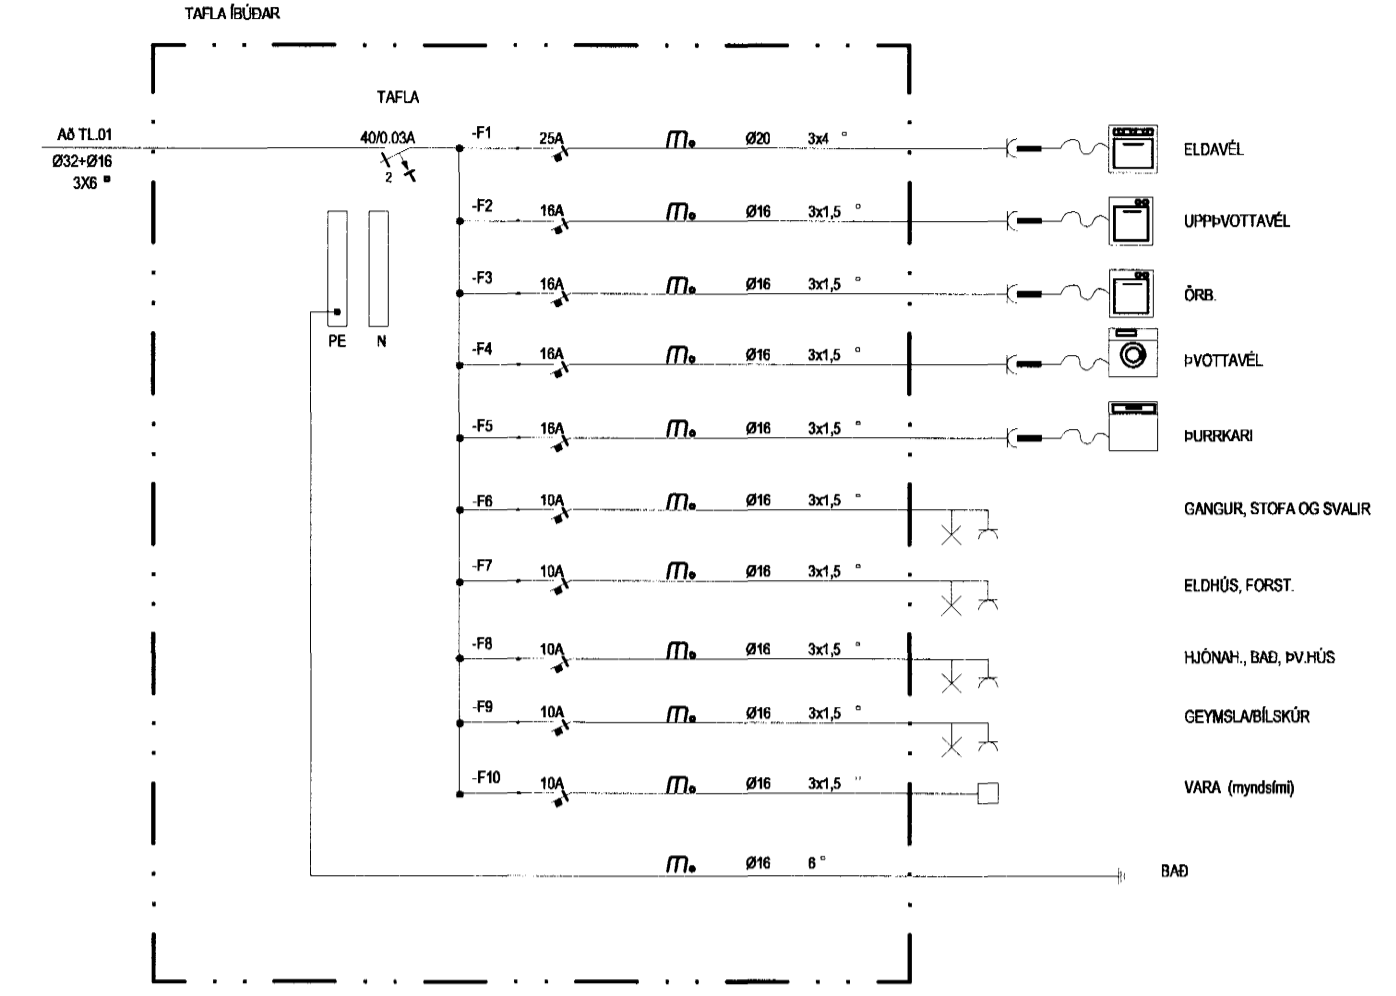

TL3.4



Sigurður Jón Jónsson
Kt. 06/061/2669

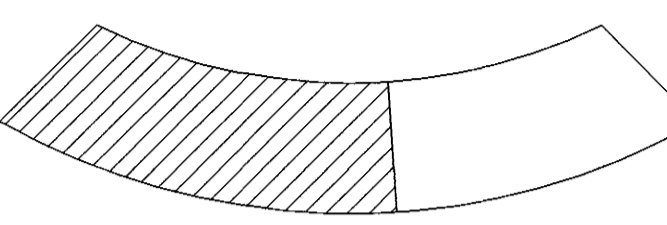

Byggingafræðingur
Algreitt þann

16 JUNI 2004

HÓ

B	29.0502	DYRASÍMI	MBP
A	27.0502	LOFTNET	HRS
BREYTT:	DAGS:	LÝSING:	TEIKNAD:


RAFLAGNIR

Erluás 2
Hafnarfjörður

Lágspenna, smáspenna
3.hæð, 1.hluti

MKV:	1:50	DAGS:	22.0502
TEIKNAD:	HRS	SMBÞYKKT:	
HANNAÐ:			

308 01-401-1 B

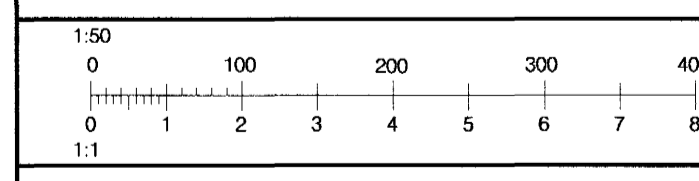

RAFTAKN

Skipholt 25, 105 Reykjavík
Sími: 511-3399
Fax: 511-3377
viking@viking.is
www.viking.is

©Vikar
ÖLL AFNOT OG AFRITUN TEIKNINGA, AD HLUTA
EDA Í HEILD ER HAD SKRIFLEGU LEYFI HOFUNDNA