



TL3.5 og TL3.6

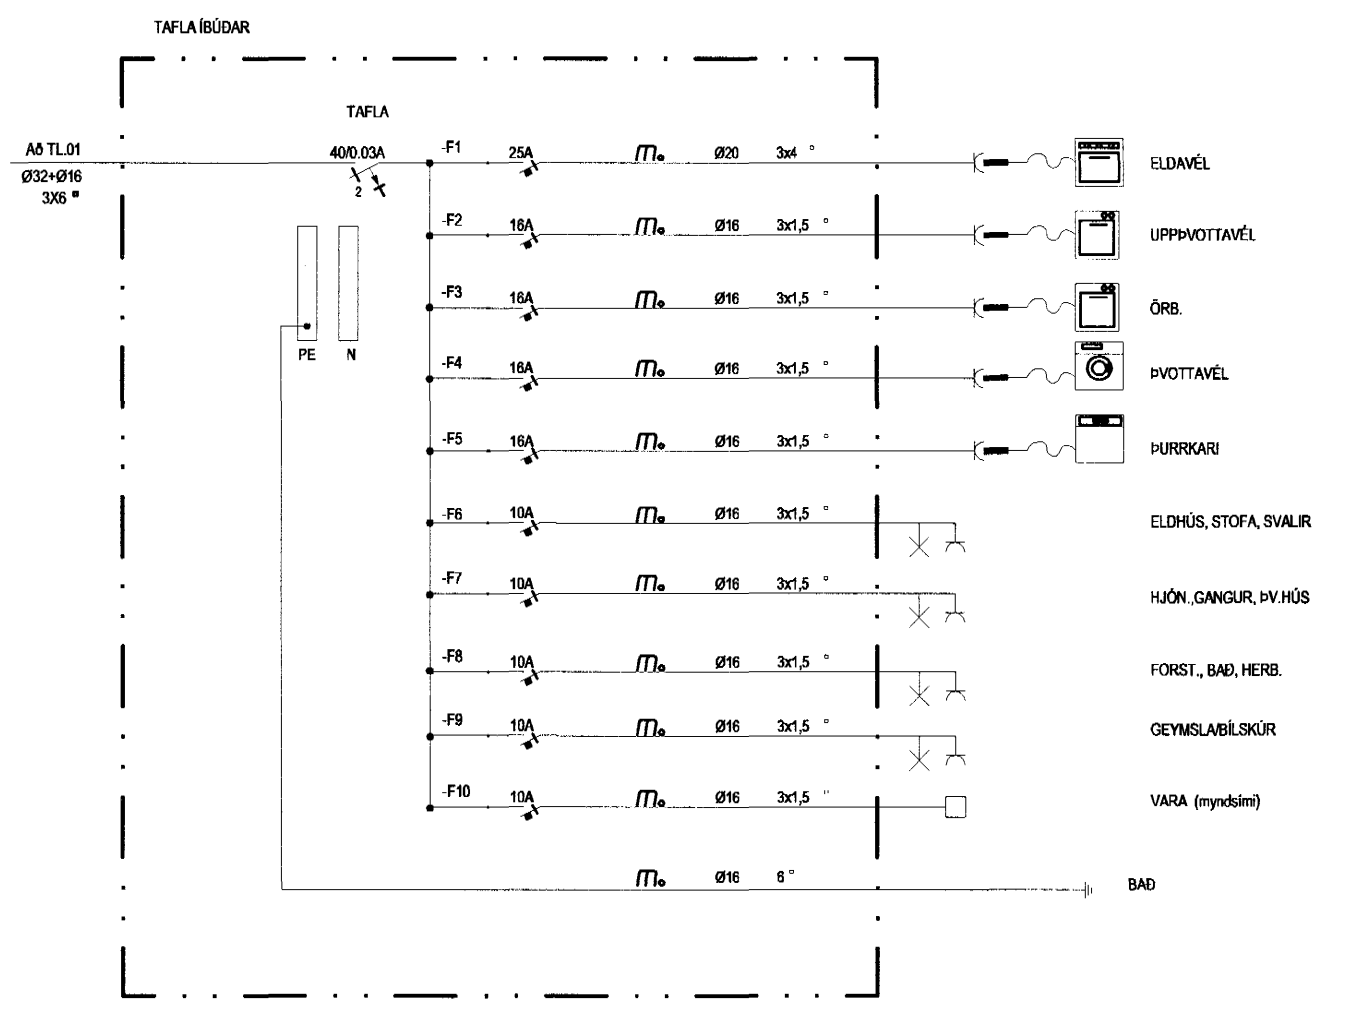

TL3.7



Sigurður Jón Jónsson
Kl. 06100-2669

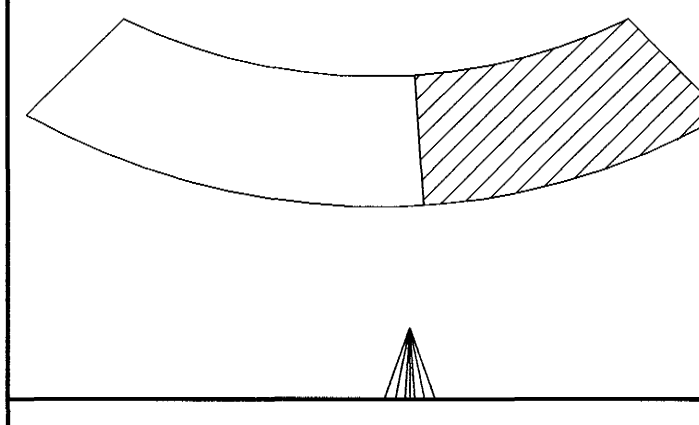

Byggingatulltrúi Hafnarfjörður
Algreitt þunn
16 JUNI 2004
H.C.


A 29.0502 DYRASÍMI MBP
BREYTT: DAGS LÝSING: TEIKNAD:

RAFLAGNIR

Erluás 2
Hafnarfjörður
Lágspenna, smáspenna
3.hæð, 2.hluti

MKV: 1:50 DAGS: 22.0502
TEIKNAD: HRS SAMÞYKKT
HANNAD:

308 01-401-2 A

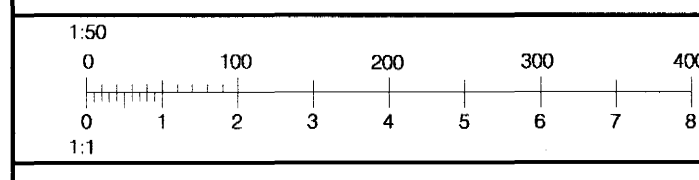

RAFTÁKN

Skipholt 25, 105 Reykjavík
Sími: 511-3399
Fax: 511-3377
viking@viking.is
www.viking.is