
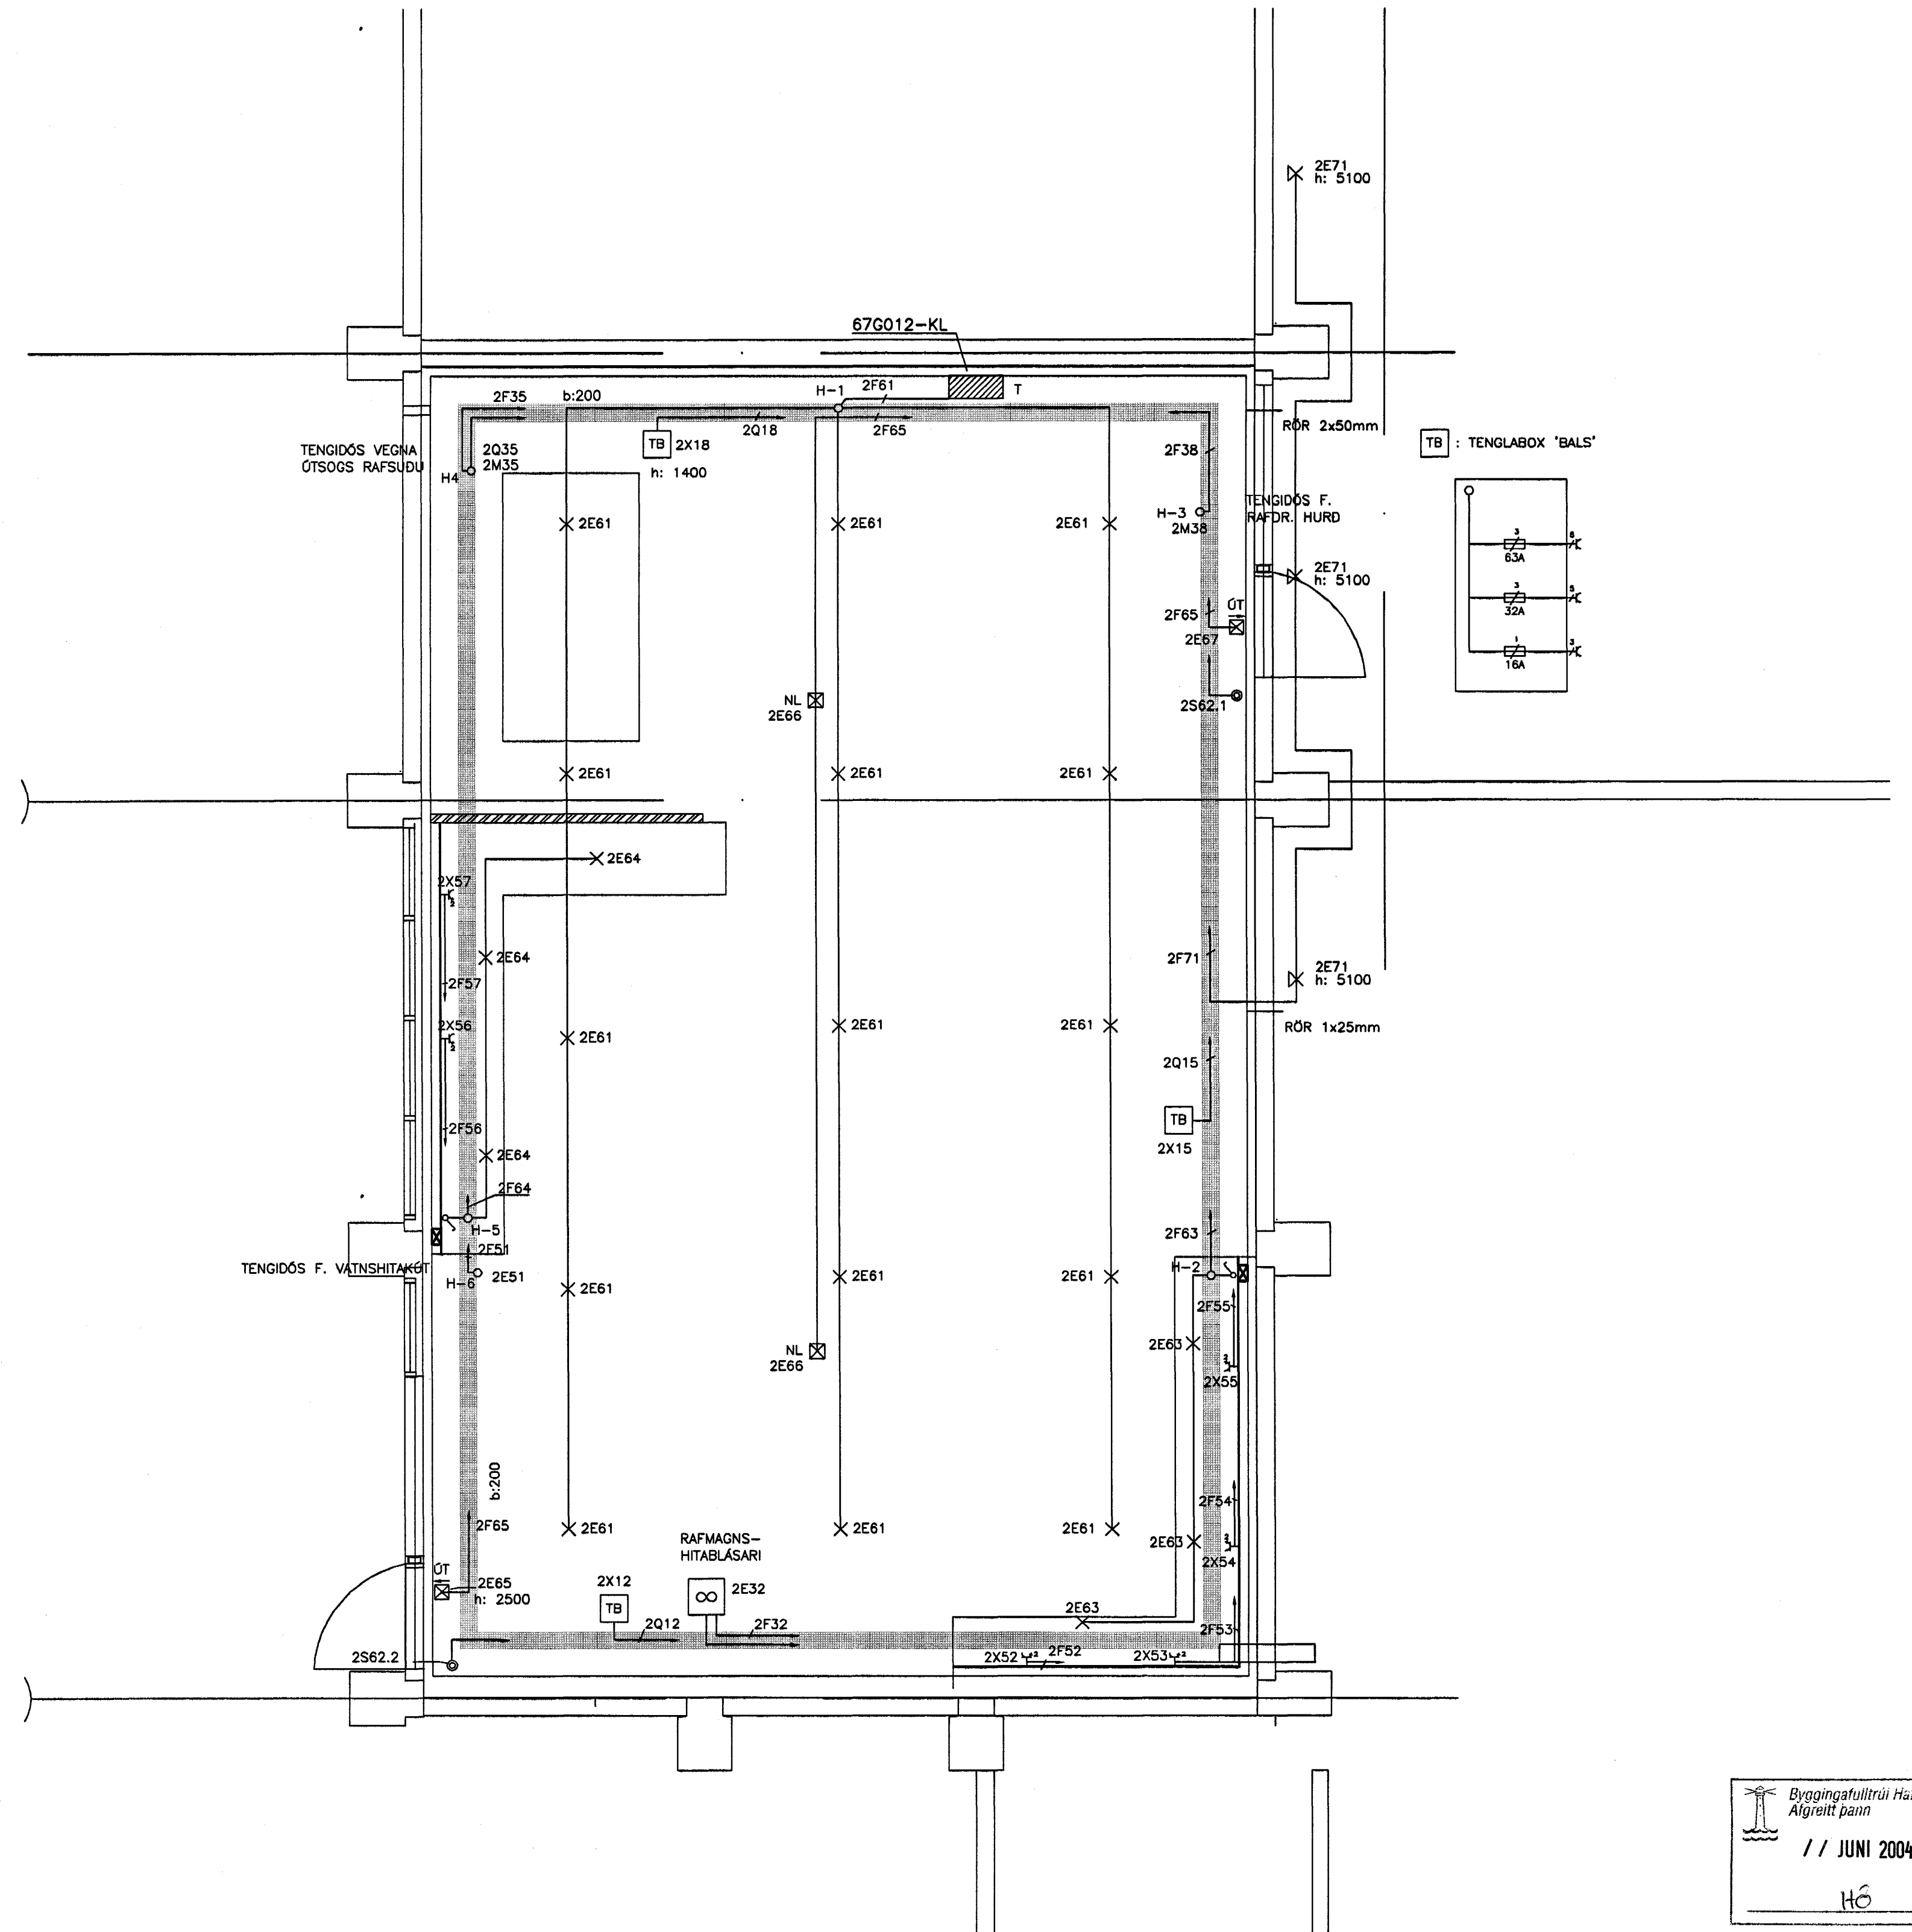


SNID A  
1:50

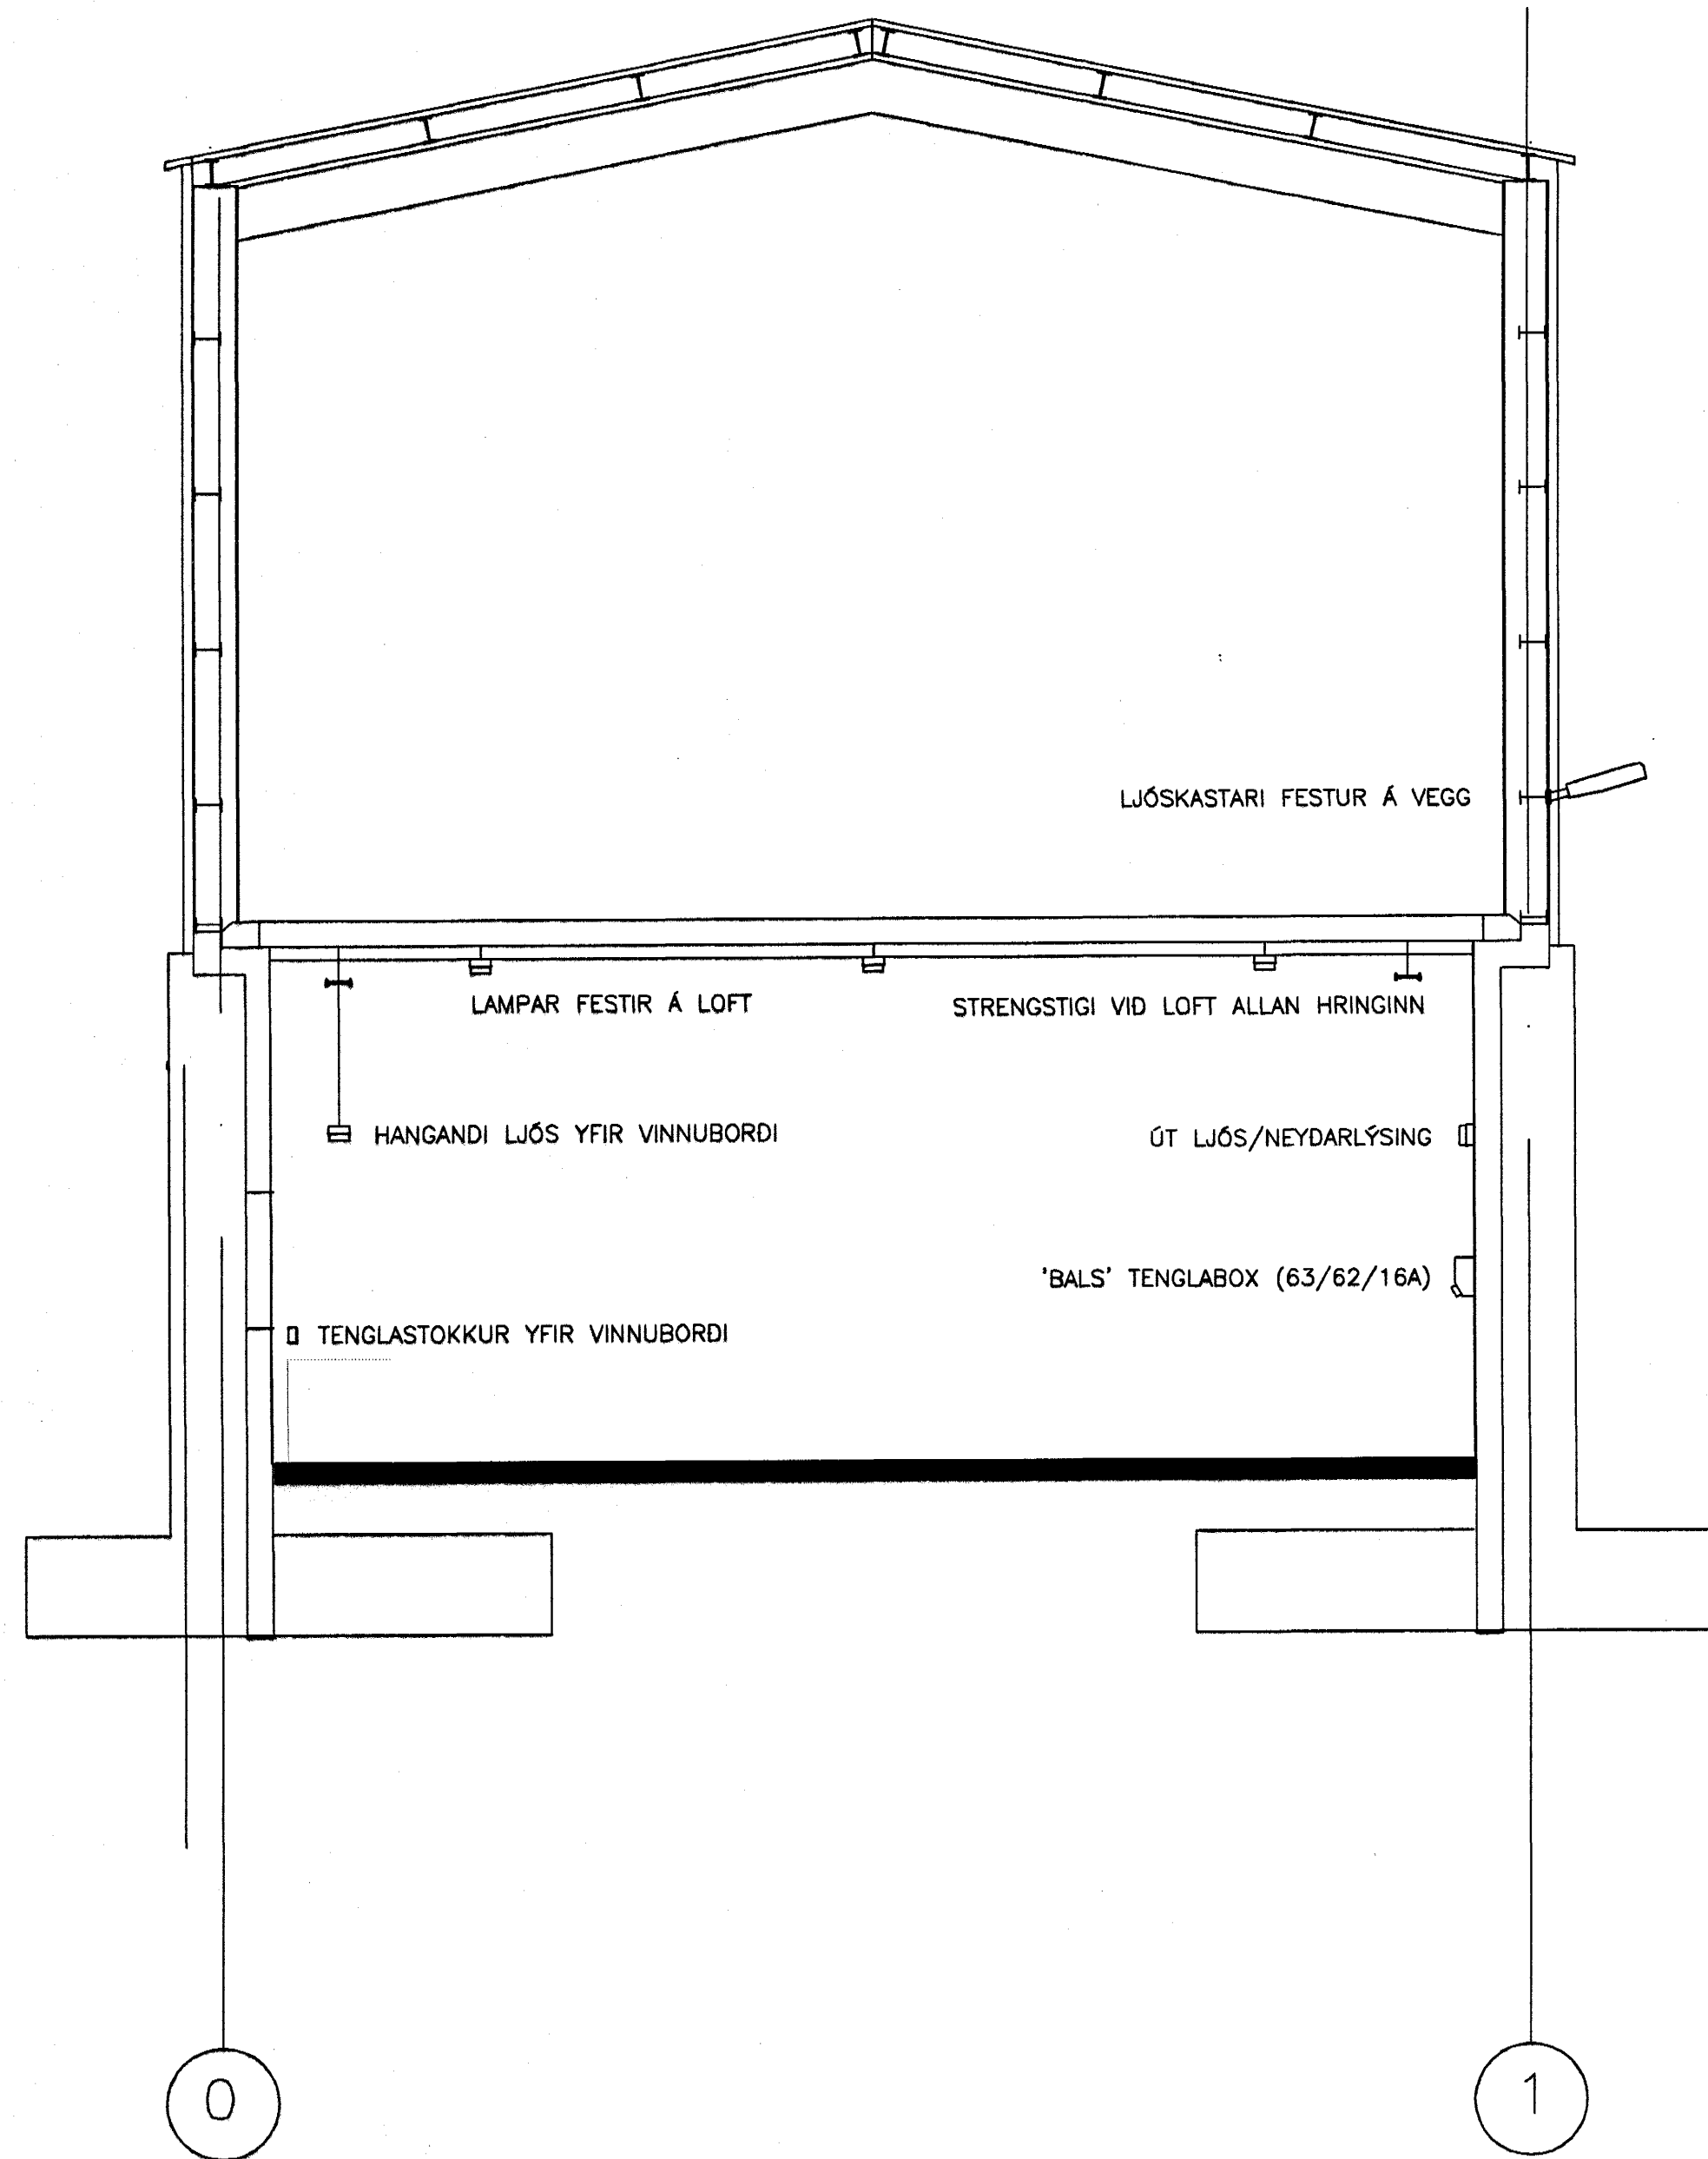

Byggingafræðingur  
Algeitt þann  
11 JUNI 2004  
HÓ

Souf. sem Dell.  
24.5.2004  
RCJ

Skýringar: Explanations:

NL ☒	NEYDARLÝSING	☒	TENGLARENNA LÓDRÉTT
OT ☒	OT SKILTI	▨	STRENGSTIGI BREIDD 200 mm
TB ☐	'BALS' TENGLAFOX SBR. SÉRMYND	b:200	
—	TENGLARENNA LÁRETT		

Breyt. Rev.	Breyting Revision	Dags. Date	Samb. Approved	Notk. heiml. Released

Tilv. teikningar nr. ISAL  
Ref. drawing no. of ISAL

Samsettn. teikningar nr. ISAL  
Assembly drawing no. of ISAL

Fjöldi stykja / Number of pieces		Mitur / Object		Atrúð / Item		Efni / Material		eo. slk. / Weight		total: 1 heild / Total		Athugasemdir / Remarks							
IV	III	II	I	Aðstaða vélvirkja og rafvirkja		Raforkuvirki		Grunnmynd þversnið		Skerb. Formát / Scale		Mik. / Scale							
This drawing is the property of the Alcan Iceland Ltd. and handed out for personal use only. It may neither be copied nor made available to others without permission of the Alcan Iceland Ltd. The receiver is liable for any misuse.										5210		01225							
Virkisú / Supplier										VSK VERKFRÆÐISTOFA EHF.		Tökn. nr. / Draw. of suppl. / Rev.							
Tilv. / Drawn										HBH 01.12.2003		Virkisú / Checked		ÖG 15.01.2003		Samb. / Approved		BG 15.01.2003	
ALCAN PRIMARY METAL EUROPE										ISAL		167850							
Tilv. / Drawn										Yfirb. og skil / Checked and filed		Mittun heiml. / Released							

Souf. sem Dell. et. 220961-2739