

I-NU

UV-1

E


G

K

N

IUA-1

I-NU

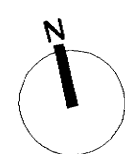

US-2

IUS-2

I-Z-NU

EI

I-Z-NU

I3

I13

CI

KI


US-1

IUV-1


NI

IUS-1

IUA-1

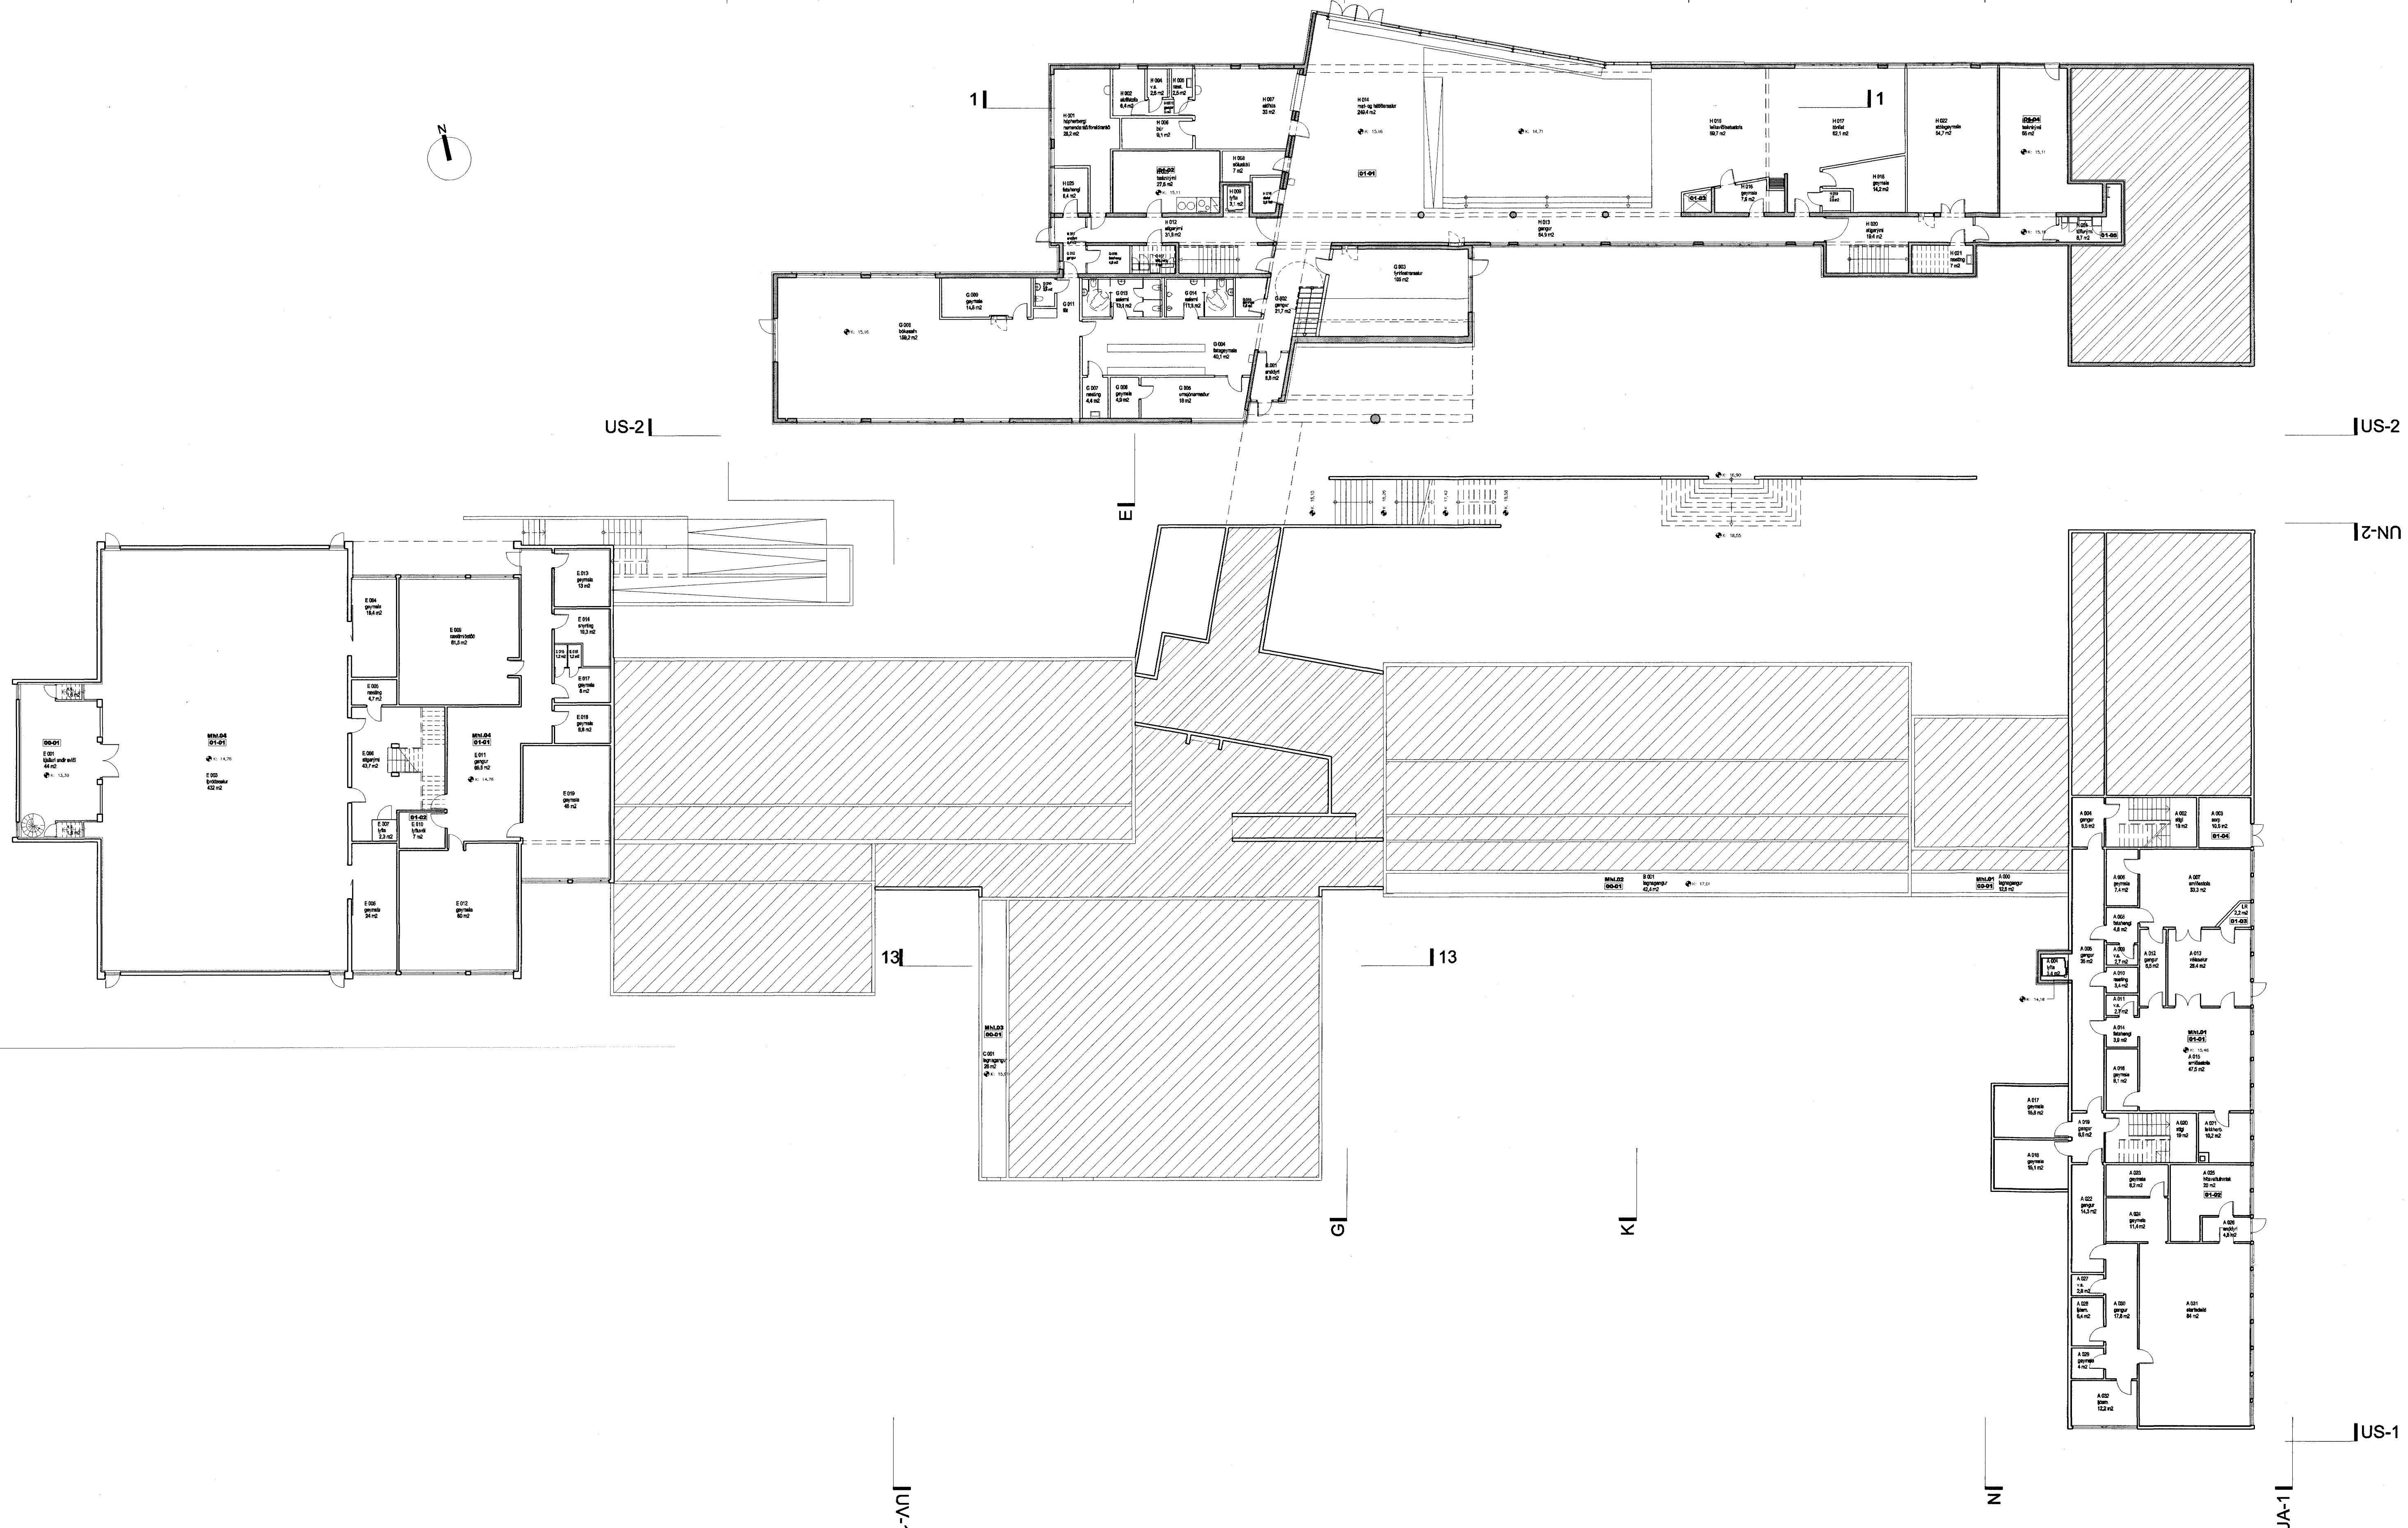

Höfundur eldri bygginga: Þorvaldur Kristmundsson

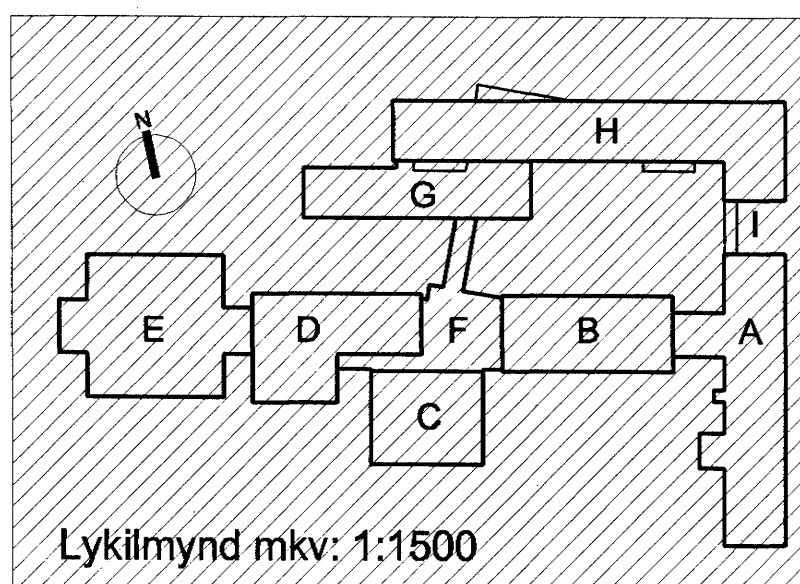

Lykilmynd mkv: 1:1500

Hús	Matshluti
A	01
B	02
C	03
D	05
E	04
F	07
G	07
H	07
I	07

VINNUTEIKNING

04 JUN 2003

Fasteignafélag Hafnarfjarðar
 VÍÐISTADASKÓLI, VÍÐBYGGING
 Hrauntungu 7, stgr. 1400-01 43100070 0240
 ADALUPPDRATTUR
 GRUNNMÝND - HEILD
 JARÐHÆÐ
 MKV: 1:200
 DAGS: 16.06.2003
 TEIKNAD: ASK, AE, BE
 SKRÁ: 0240, (09)2.03.dwg

(99)2.03
Frumútg.

Jón Ólafur Ólafsson, EMB
 Símanúmer: 4099
 Sigurður Einarsson, FAI
 Húsnúmer: 11455-0700



Sigurður Harðarson, FAI
 Símanúmer: 3099
 S: 54 54 700 F: 54 54 701
 Netfang: batteri@arkitekt.is
 Heimasíða: www.arkitekt.is