



Höfundur eldri bygginga: Þorvaldur Kristmundsson

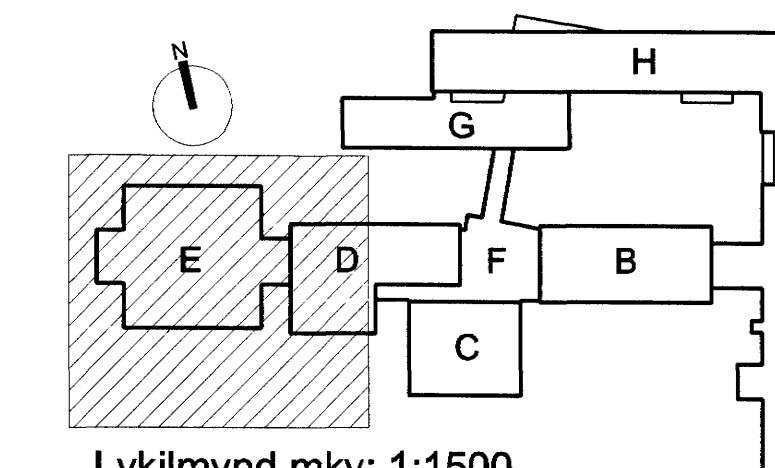

Lykilmýnd mkv: 1:1500

Hús	Matshluti
A	01
B	02
C	03
D	05
E	04
F	07
G	07
H	07
I	07

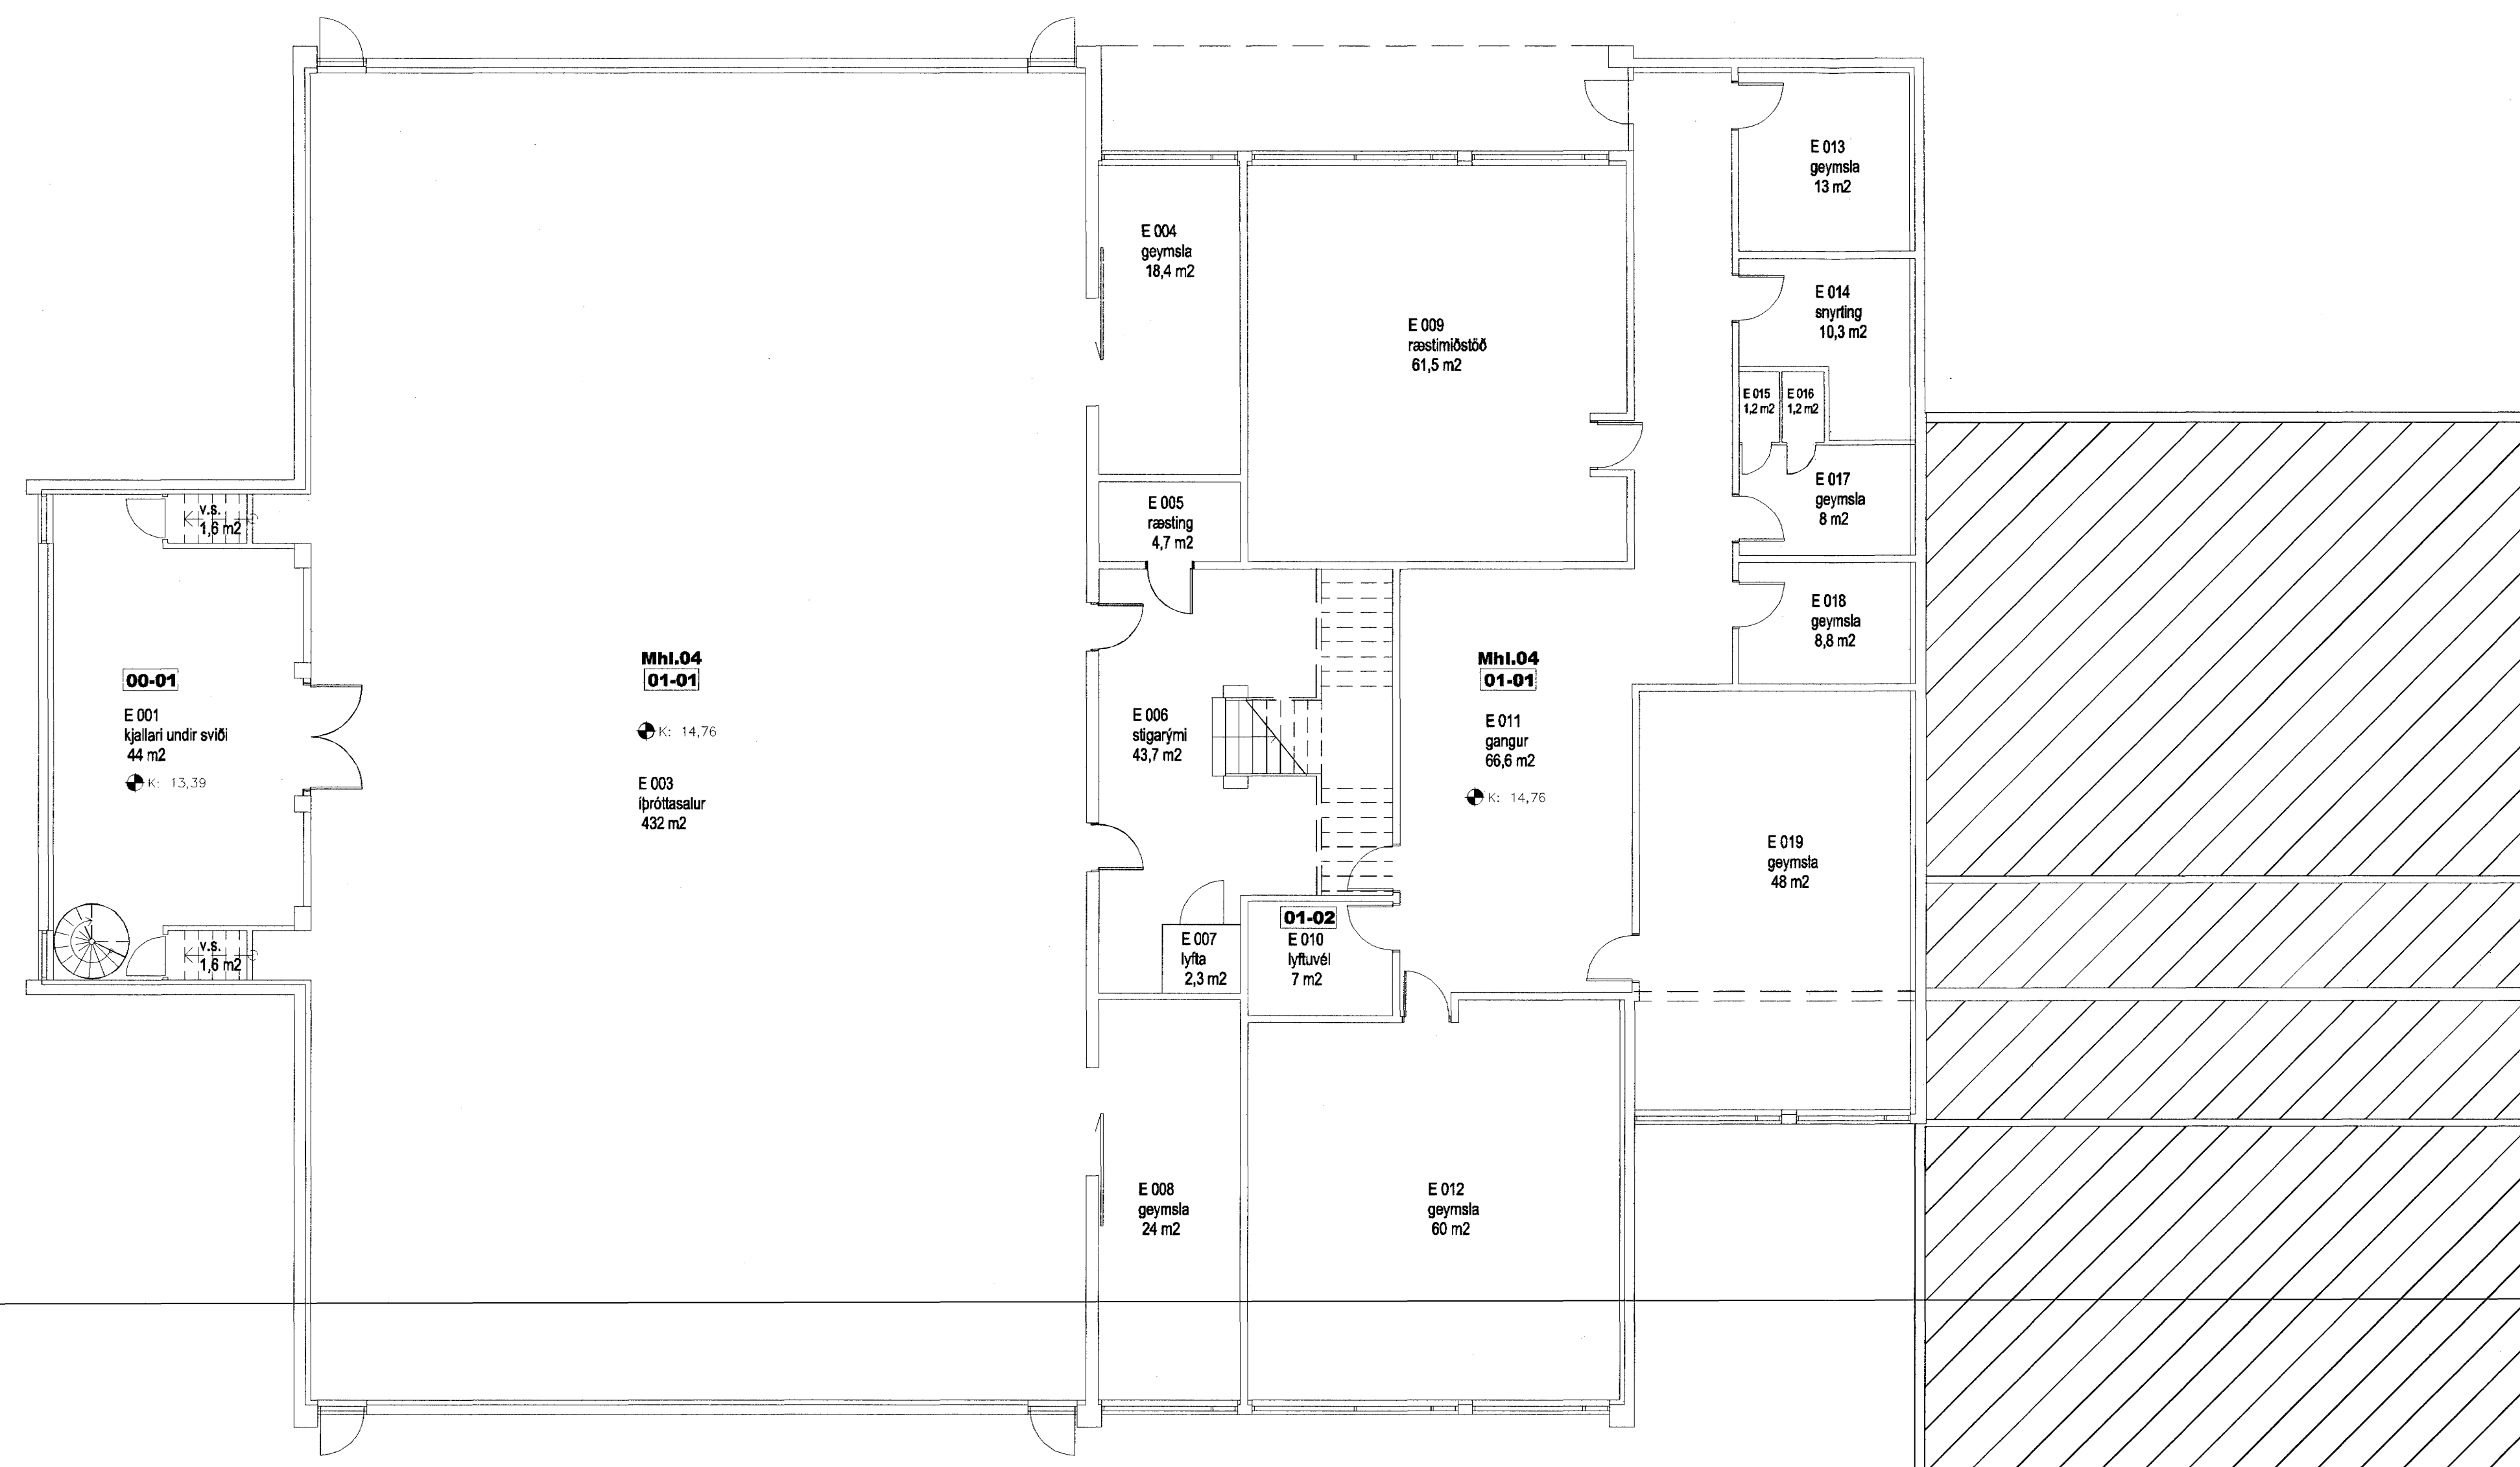

VINNUTEIKNING

04 JUN 2003

Fasteignafélag Hafnarfjarðar
 VÍDISTADASKÓLI, VÍDBYGGING
 Hrauntungu 7, stgr. 1400-01 43100070 0240

ÁDALUPPRÁTTUR

GRUNNMÝND - HEILD
 JARÐHEIÐ, SUBVESTURHLUTI

MKV.: 1:100
 DAGS: 16.05.2003
 TEIKNAR: ASK, AC, JB
 SVFA: 0240_0992-DR.dwg

(99)2.08

Frumútg.

Jón Ólafur Ólafsson FAI
 K: 050628-4081
 Síður: Einsíður FAI
 K: 1 (0457-2760)

Sigurður Harðarson FAI
 K: 030446-3999



K: 021201-1239
 Tönnuhaus 1
 220 Hafnarfjörð

S: 54 54 700 F: 54 54 701
 Netfang: batteri@skollu.is
 Heimasíða: www.skollu.is

© BATTERÍÐ EHF
 ÖLLANÓTT OG AÐRAN TERNINGAR AF HLUTLA EÐLA HÉLD OG HAD BÖNNLEGGJENLIVHÖFUK