

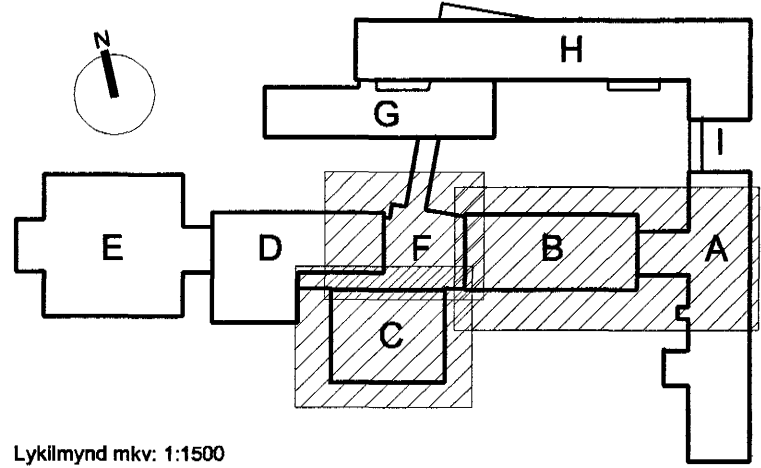
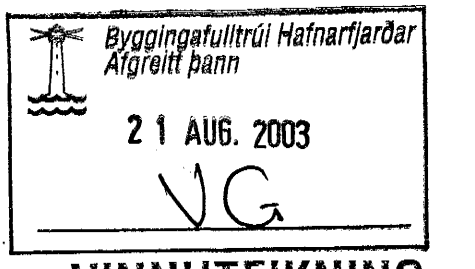
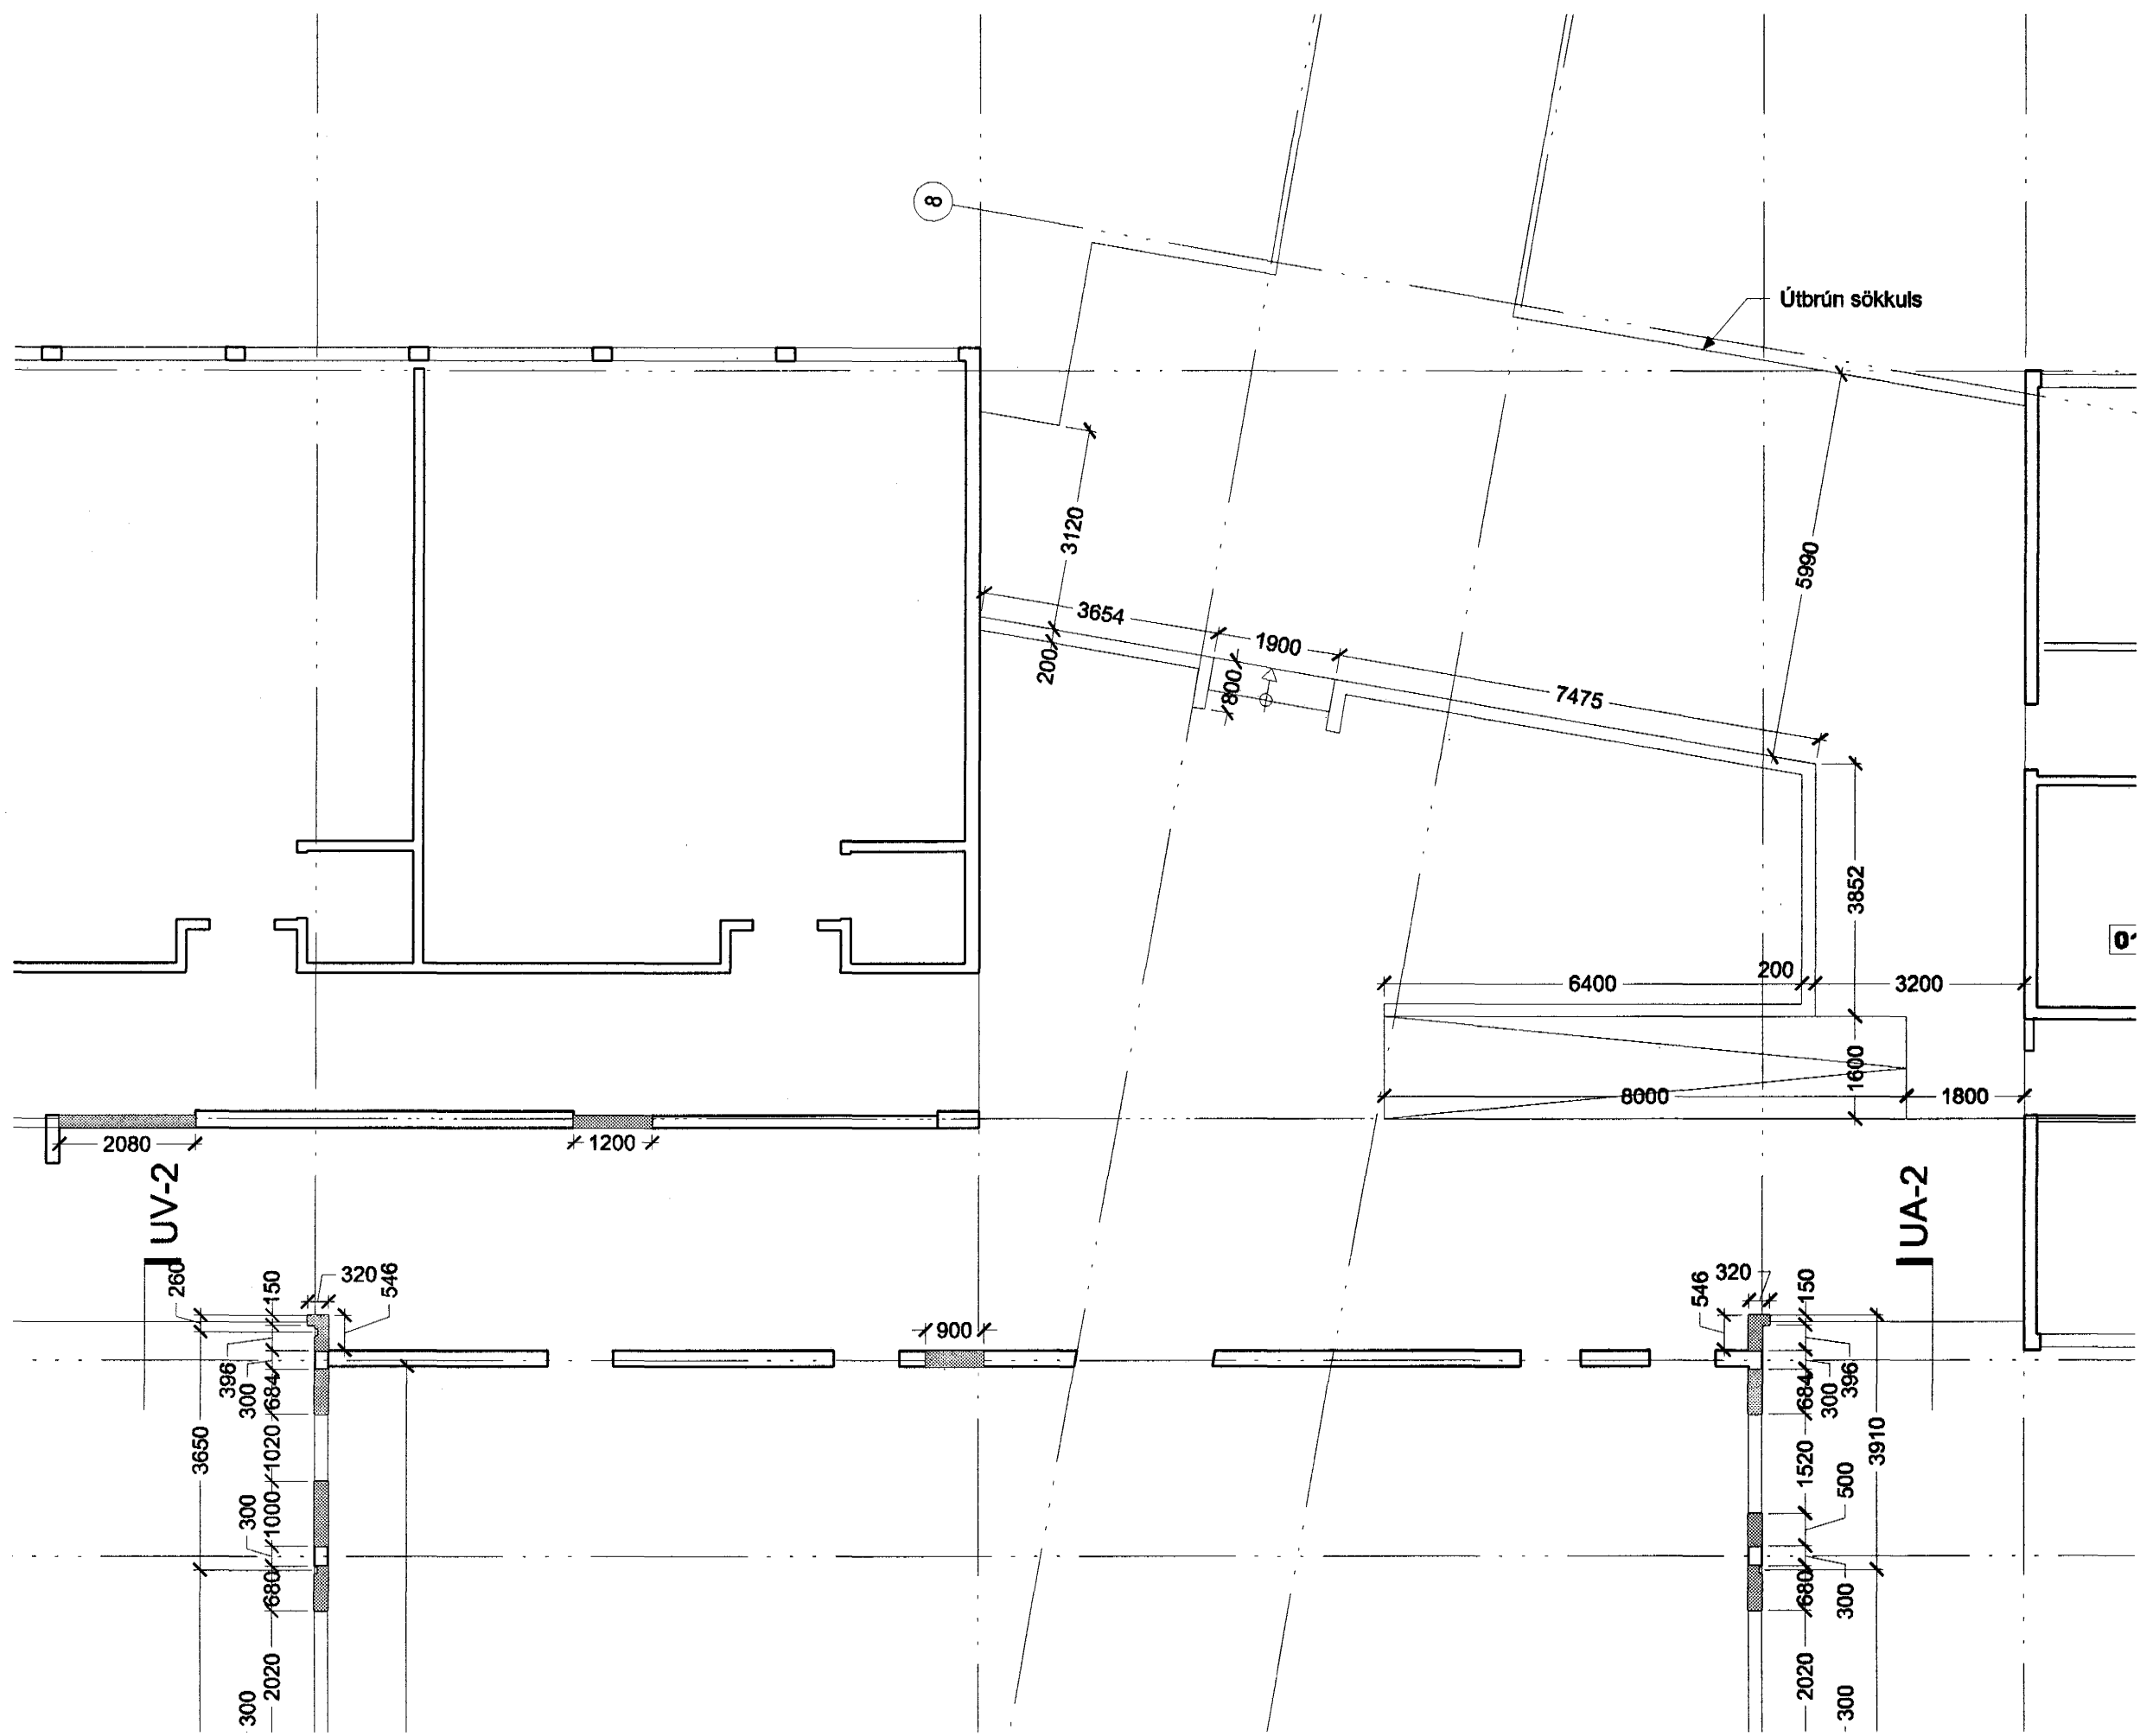


Höfundur eldri bygginga: Þorvaldur Kristmundsson

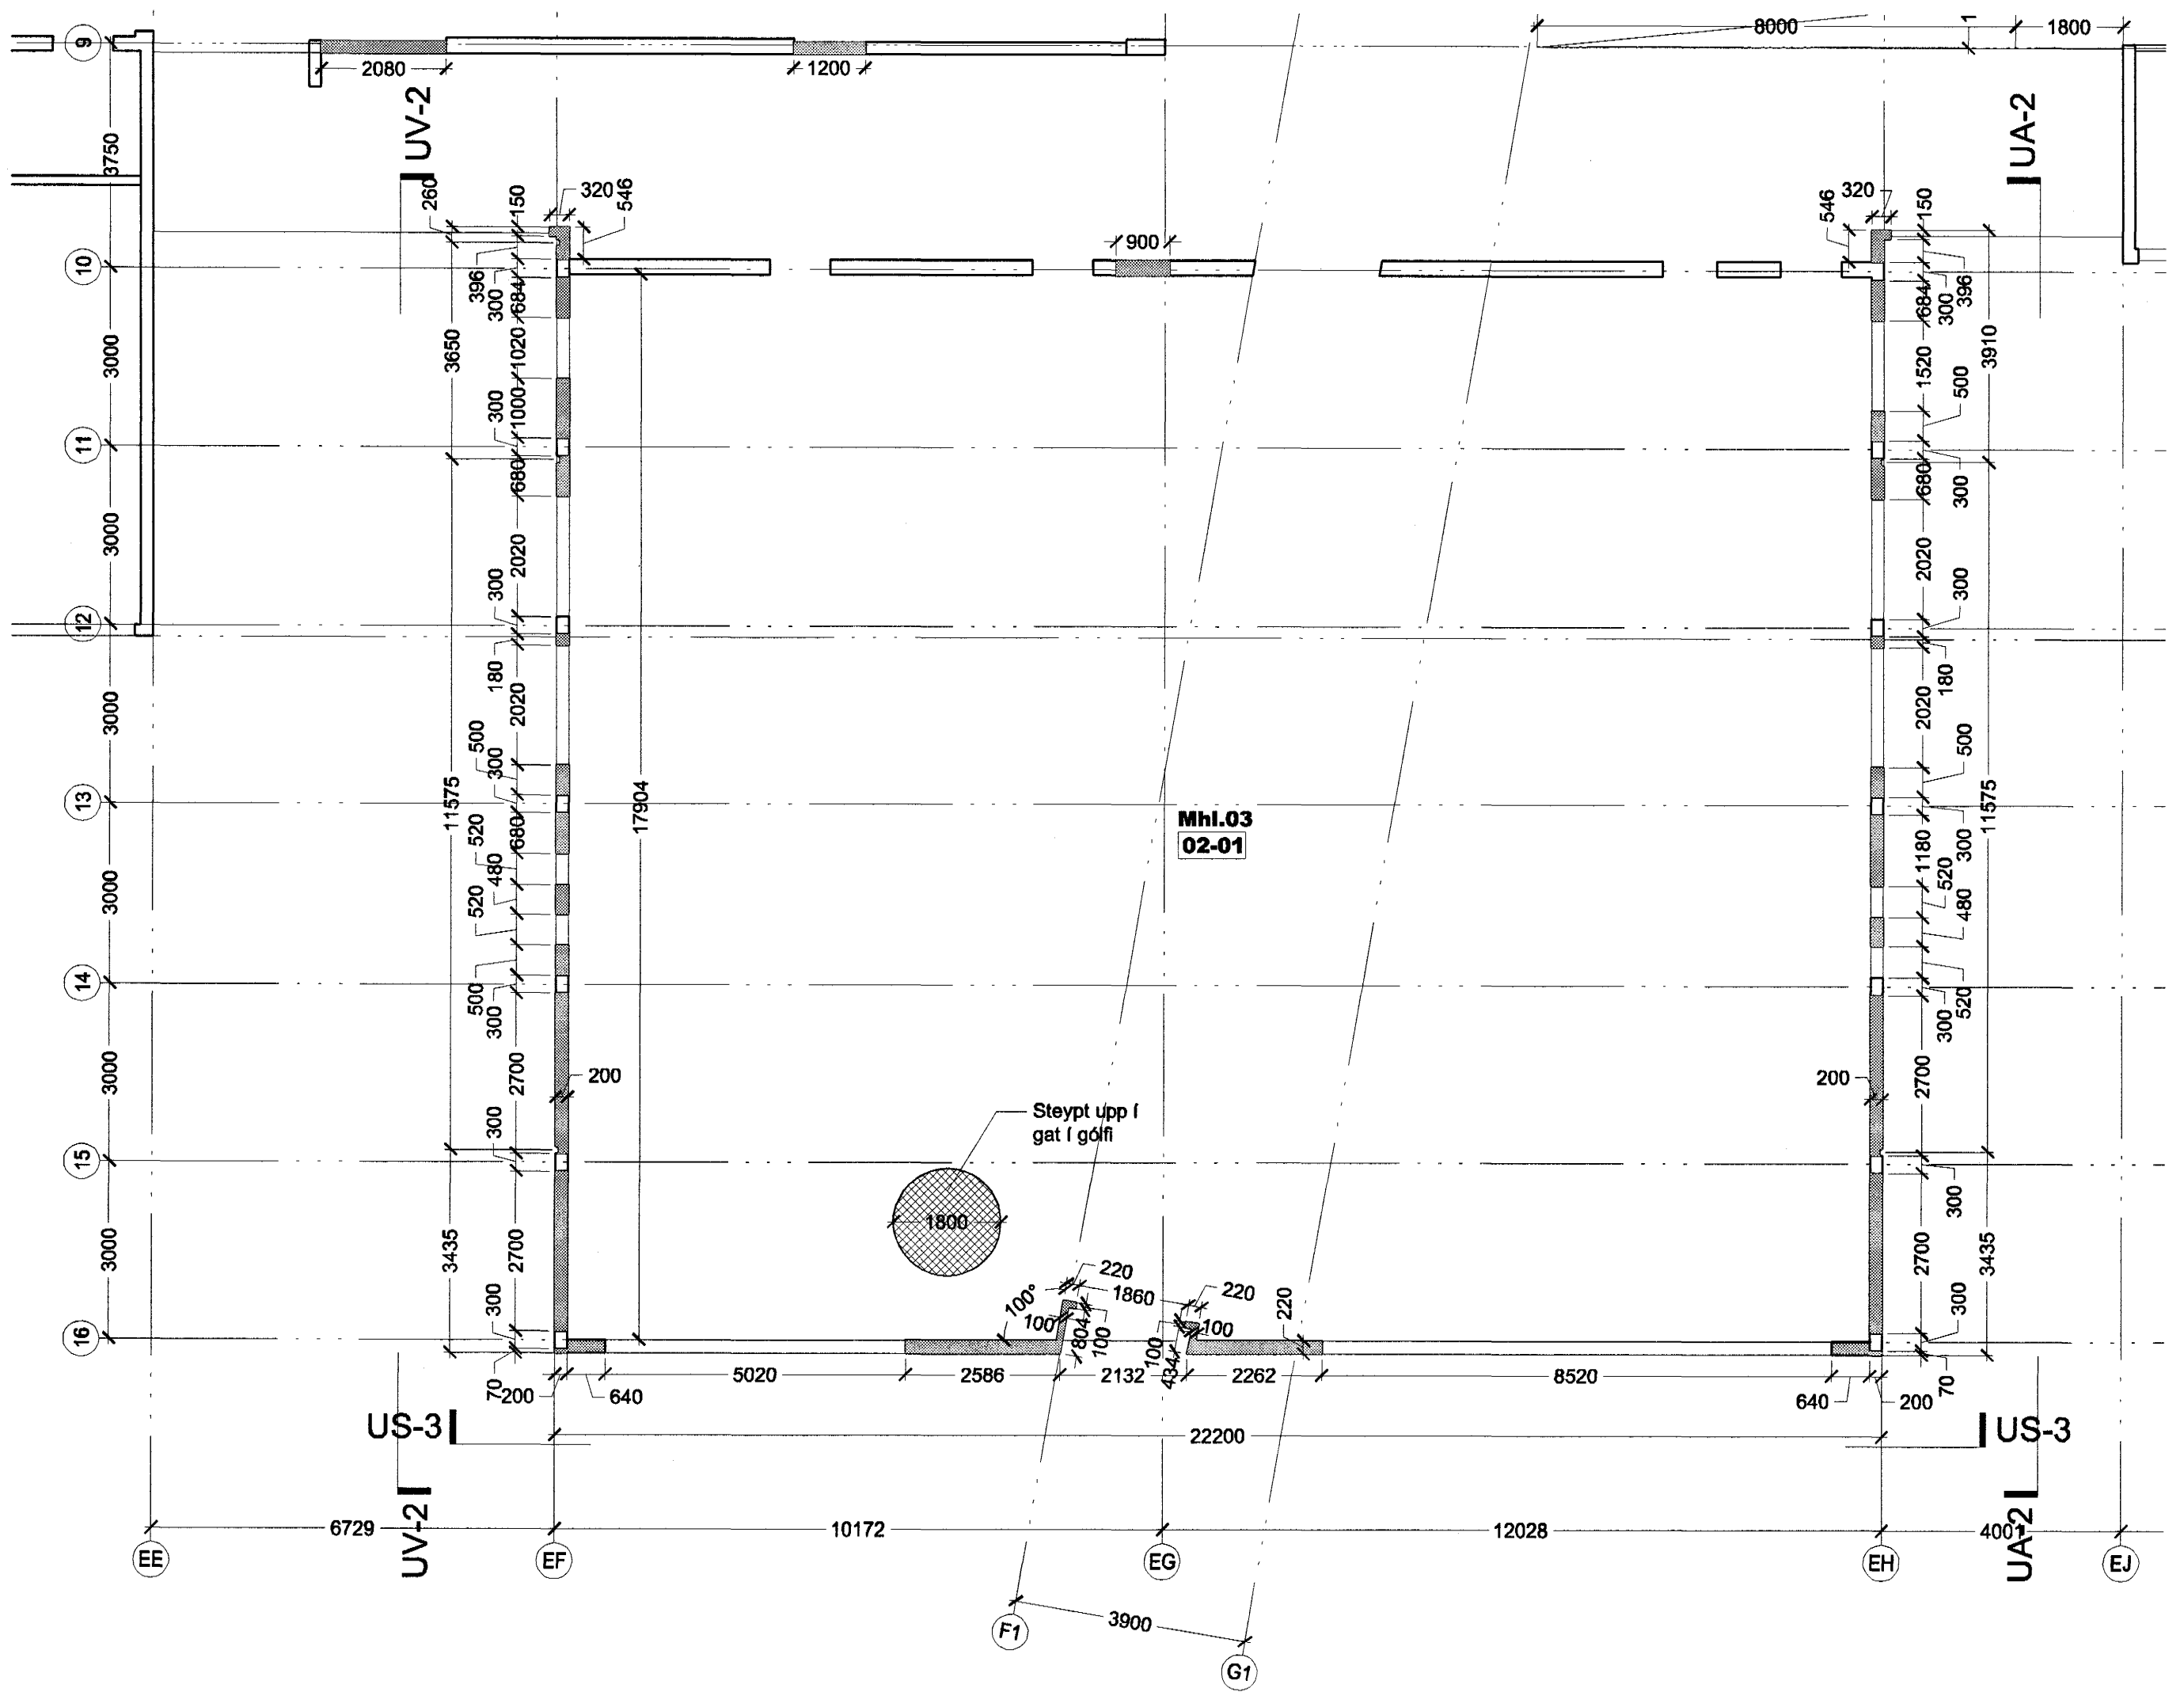

Lykillmynd mkr: 1:1500

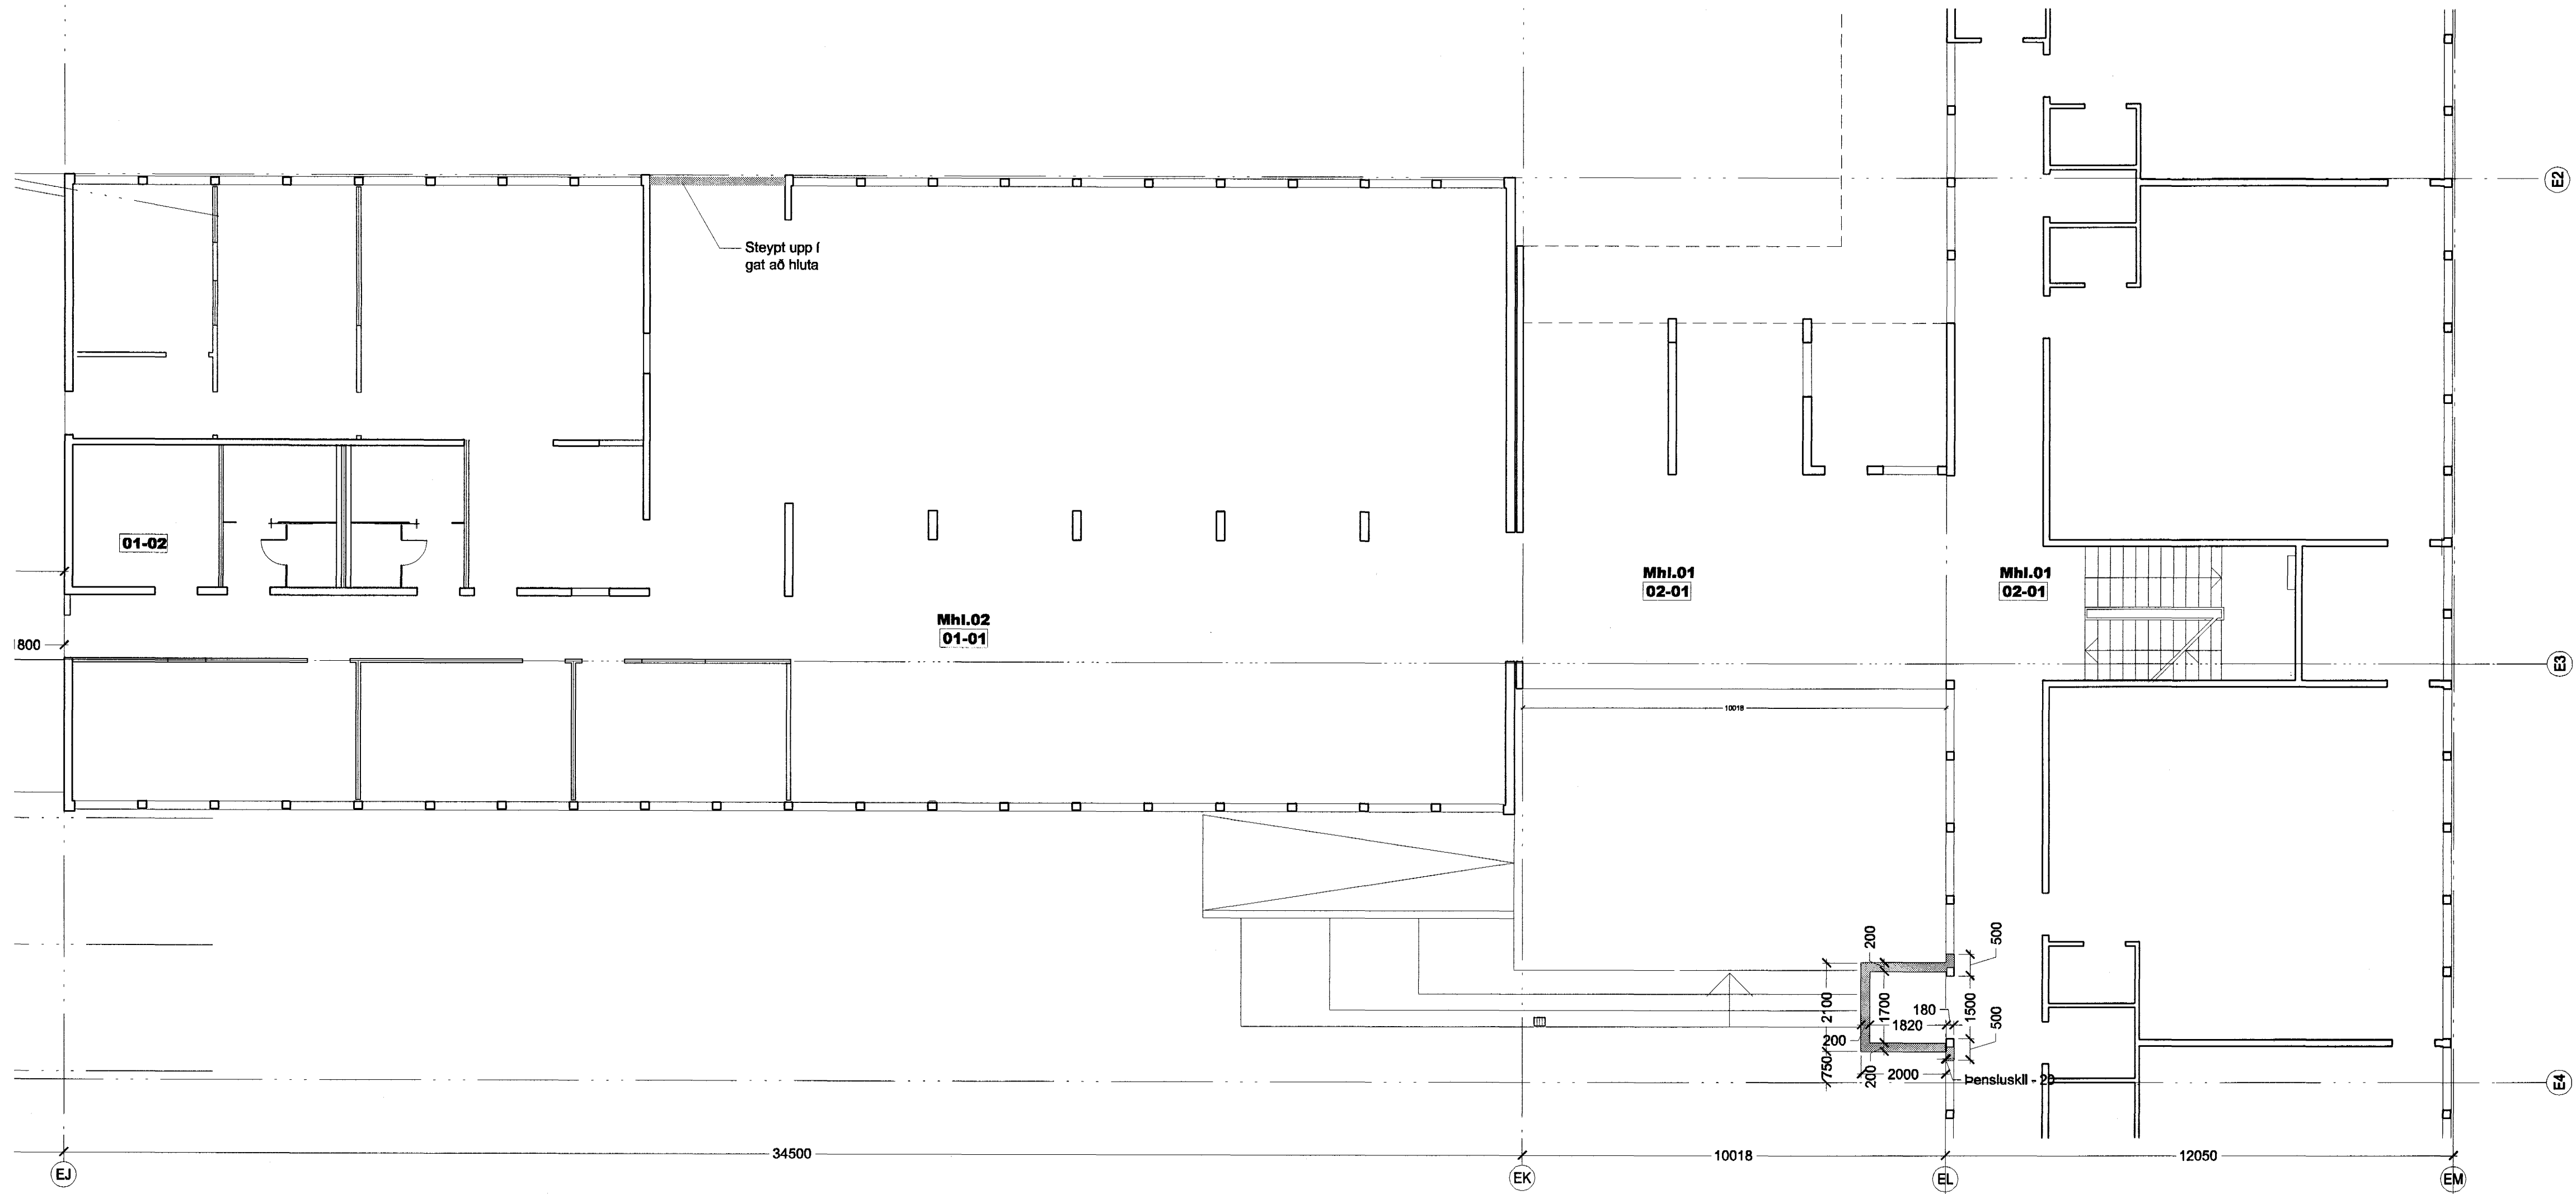

VINNUTEIKNING
04 JUN 2003

Fasteignafélag Hafnarfjarðar
VÍÐISTADASKÓLI, VIÐBYGGING
 Hrauntungu 7, stgr. 1400-01 43100070 **0240**
VERKTEIKNING
 GRUNNMYND, BURÐARVEGGIR
 1.HÆÐ, HÚS A, B, C, D OG F
 MKV: 1:100
 DAGS: 14.03.2003
 TEIKNAD: AE, ASK
 SKRÁ: 0240, (29)3.03-(29)3.04.dwg **(29)3.04**
Frumútg.

BATTERÍÐ
 ARKITEKTA
 Jón Ólafur Ólafsson FAI
 kt: 096658-4989
 Sígurður Einarsson FAI
 kt: 10457-2789
 S: 54 54 700 F: 54 54 701
 Netfang: batteri@arkitekt.is
 Heimasíða: www.arkitekt.is