



US-21

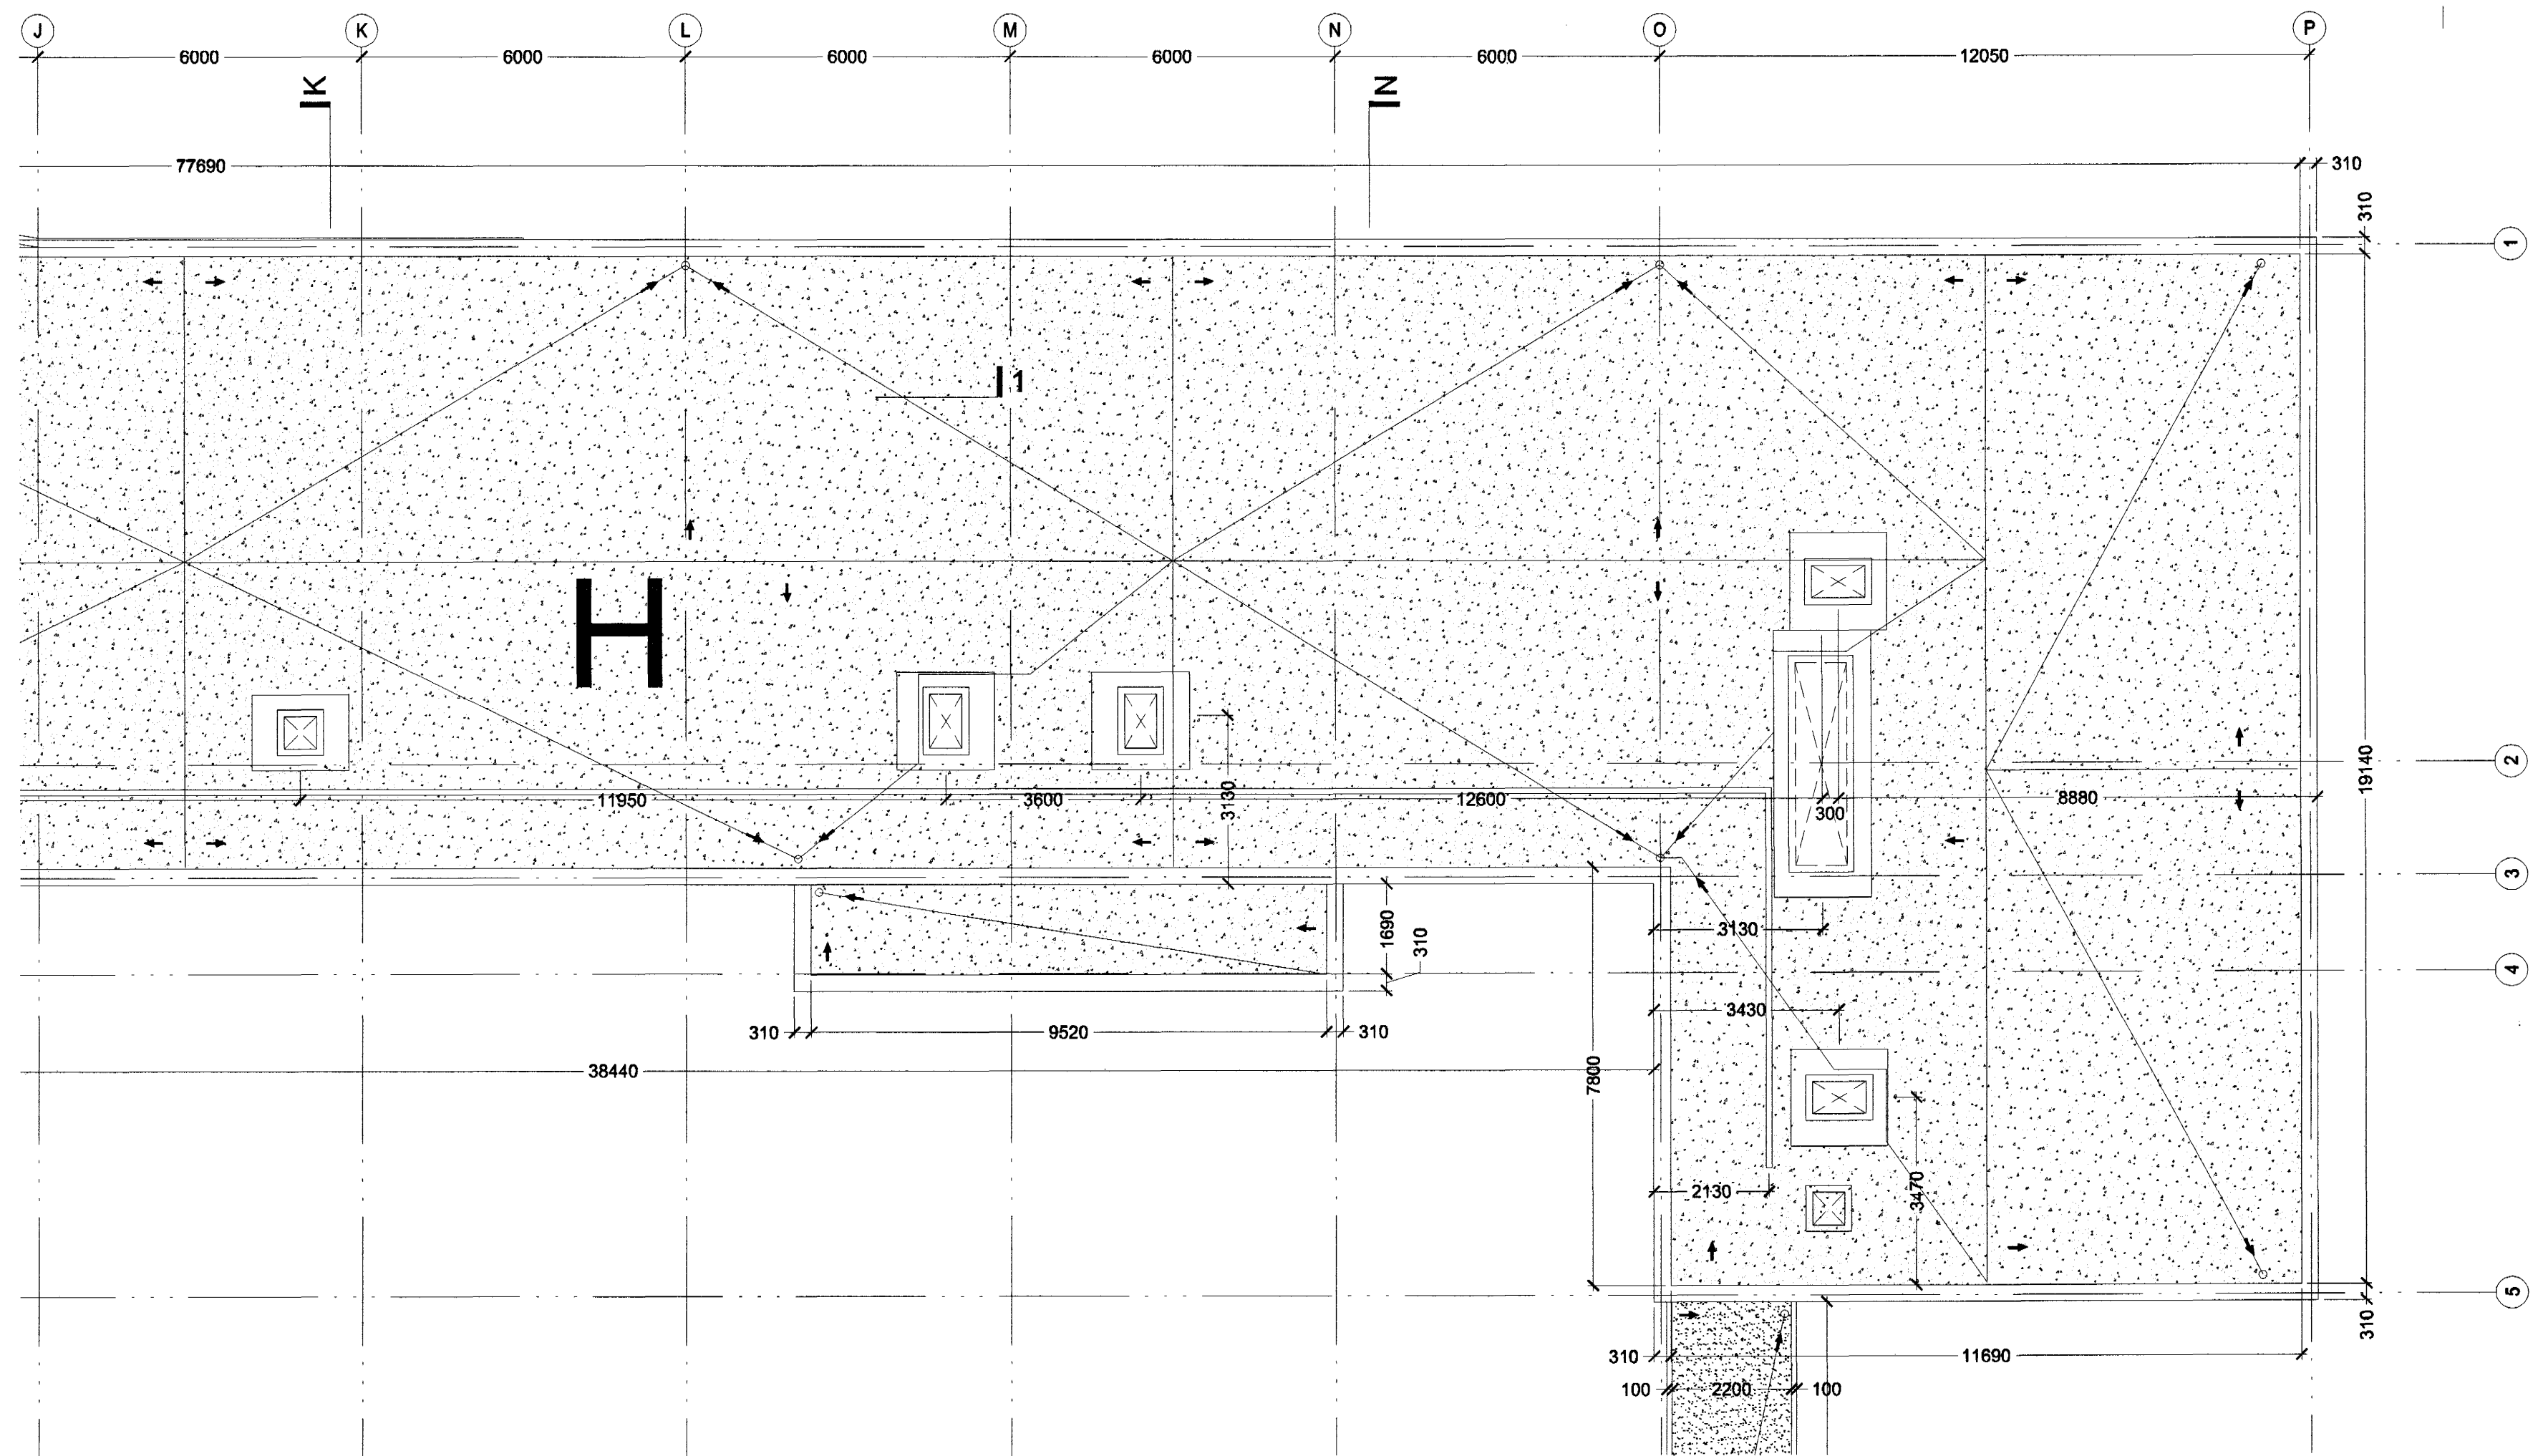

Höfundur eldri bygginga: Þorvaldur Kristmundsson

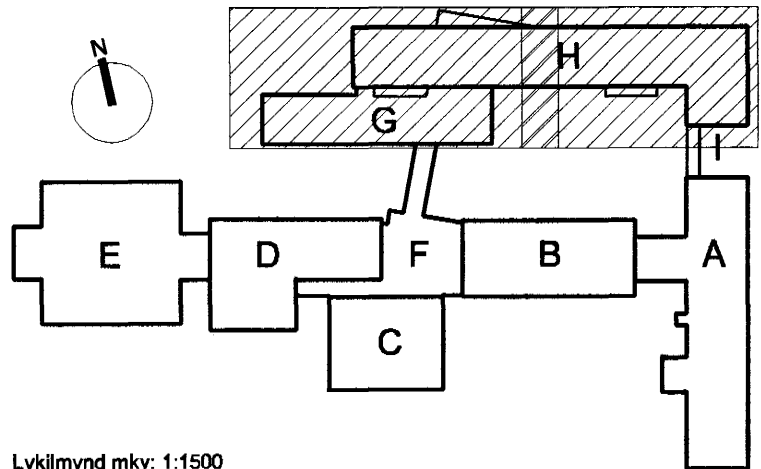

Lykillmynd mkr: 1:1500

VINNUTEIKNING
04 JUN 2003

Fastignafélag Hafnarjarðar
VÍÐISTADASKÓLI, VIÐBYGGING
 Hrauntungu 7, stgr. 1400-01 43100070 **0240**
VERKEIKNING
 GRUNNMÝND, FRÁGANGUR
 ÞAK, HÚS G OG H
 MKV.: 1:100
 DAGS: 14.03.2003
 TEIKNAD: SE
 SKRÁ: 0240, (39)3.15-(39)3.16.dwg **(39)3.15**
Frumútg.

Byggingatvörfur Hafnarjarðar
 Afgreitt þann
21 AUG. 2003
 VG

BATTERIÐ
 ARKITEKTAR
 Jón Ólafur Ólafsson FAL
 kt. 0909556699
 Sígurður Einarsson FAL
 kt. 110457-2789
 Sígurður Harðarson FAL
 kt. 030446-3999
 kt. 521291-1259
 Trönuhrauni 1
 220 Hafnarfróði
 S: 54 54 700 F: 54 54 701
 Netfang: batteri@arkitekt.is
 Heimasíða: www.arkitekt.is