



SNEIDING K - K

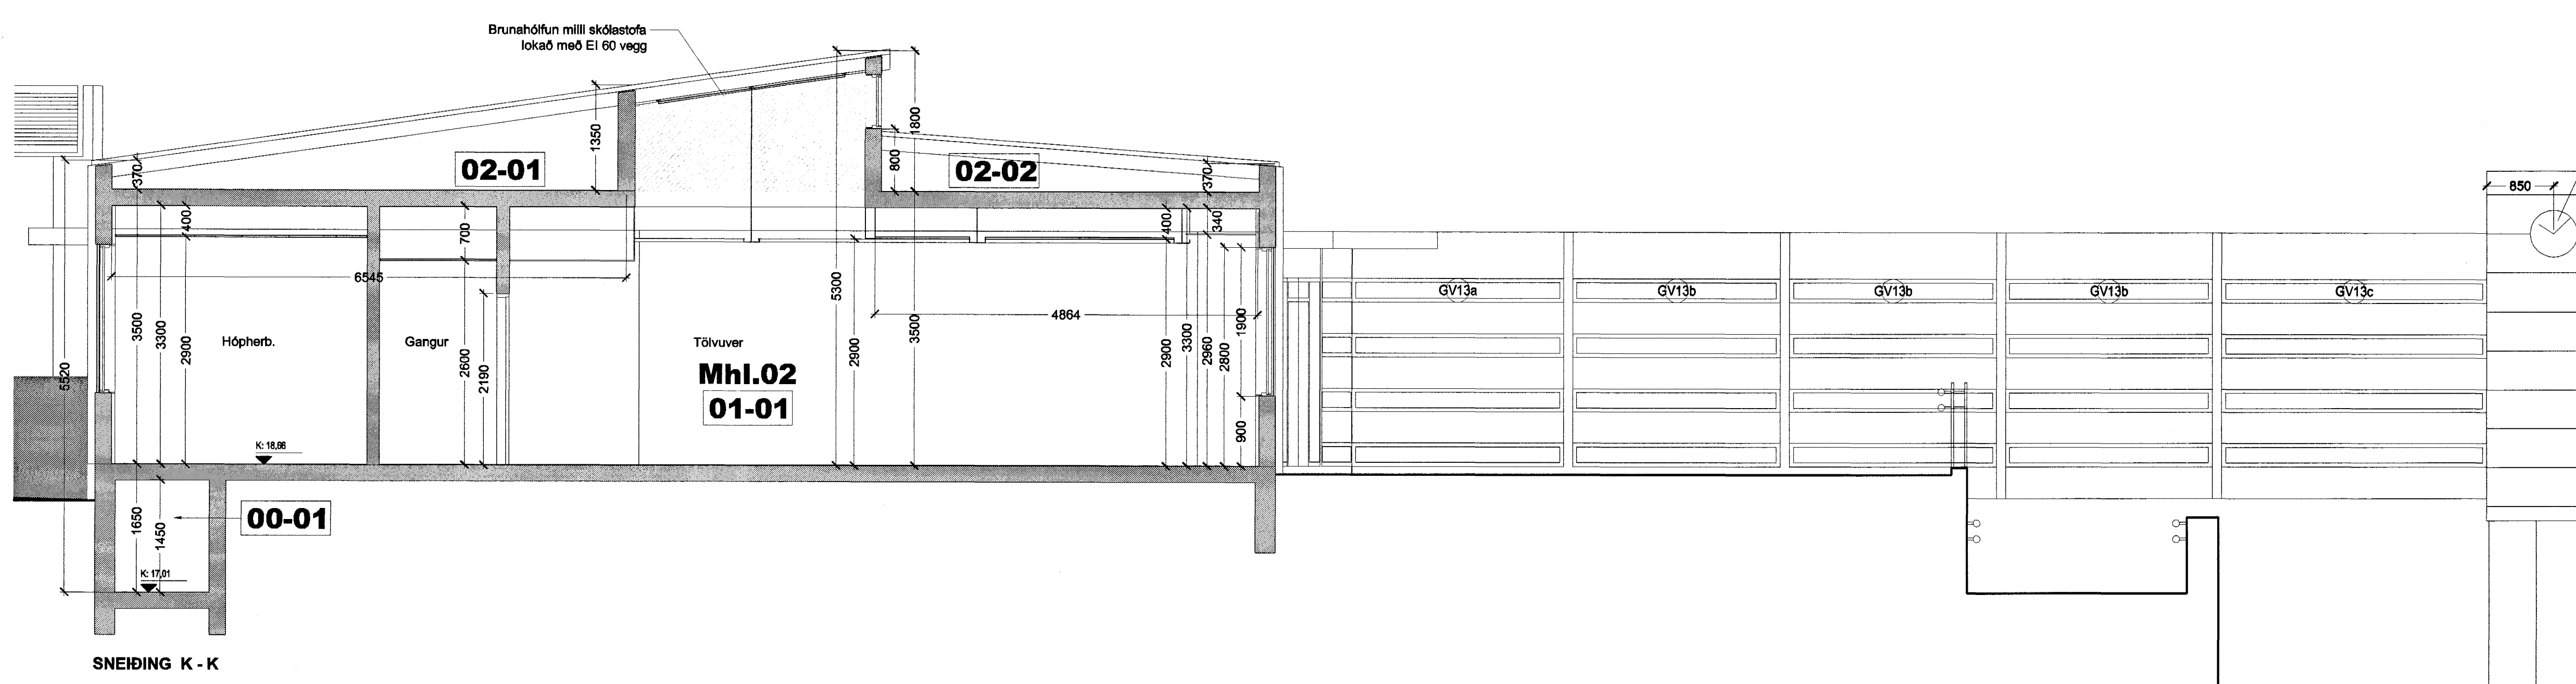


SNEIDING K - K

Höfundur eldri bygginga: Þorvaldur Kristmundsson

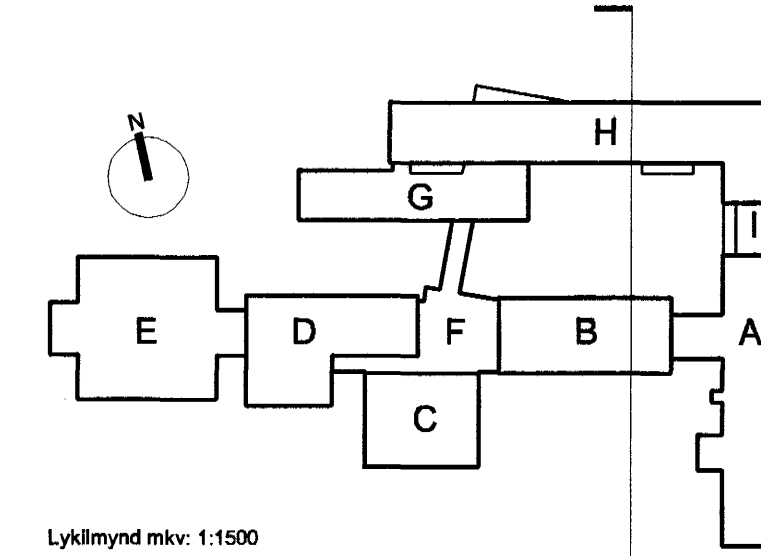

Lýkilmýnd mkr: 1:1500

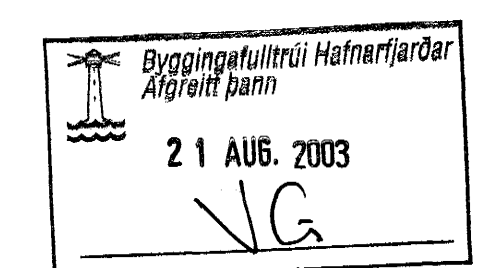

VINNUTEIKNING
04 JUN 2003

Fasteignafélag Hafnarfjarðar
VÍDISTAÐASKÓLI, VÍDBYGGING
Hrauntungu 7, stgr. 1400-01 43100070 **0240**
VERKTEIKNING
SNEIÐING
SNEIÐING K-K
MKV: 1.50
DAGS: 14.03.2003
TEIKNAD: ASK.
SKRÁ: 0240, (39)3.17-(39)3.19.dwg **(39)3.18**
Frumútg.

BATTERÍÐ
ARKITEKTAR
Jón Ólafur Ólafsson F.A.I.
kt: 090658-4699
Sigurður Einarsson F.A.I.
kt: 110467-2789
S: 54 54 700 F: 54 54 701
Netfang: batteri@arkitekti.is
Heimasíða: www.arkitekti.is