



PLATA YFIR 2. - 4. HÆÐ, GRUNNMYND. 1:50

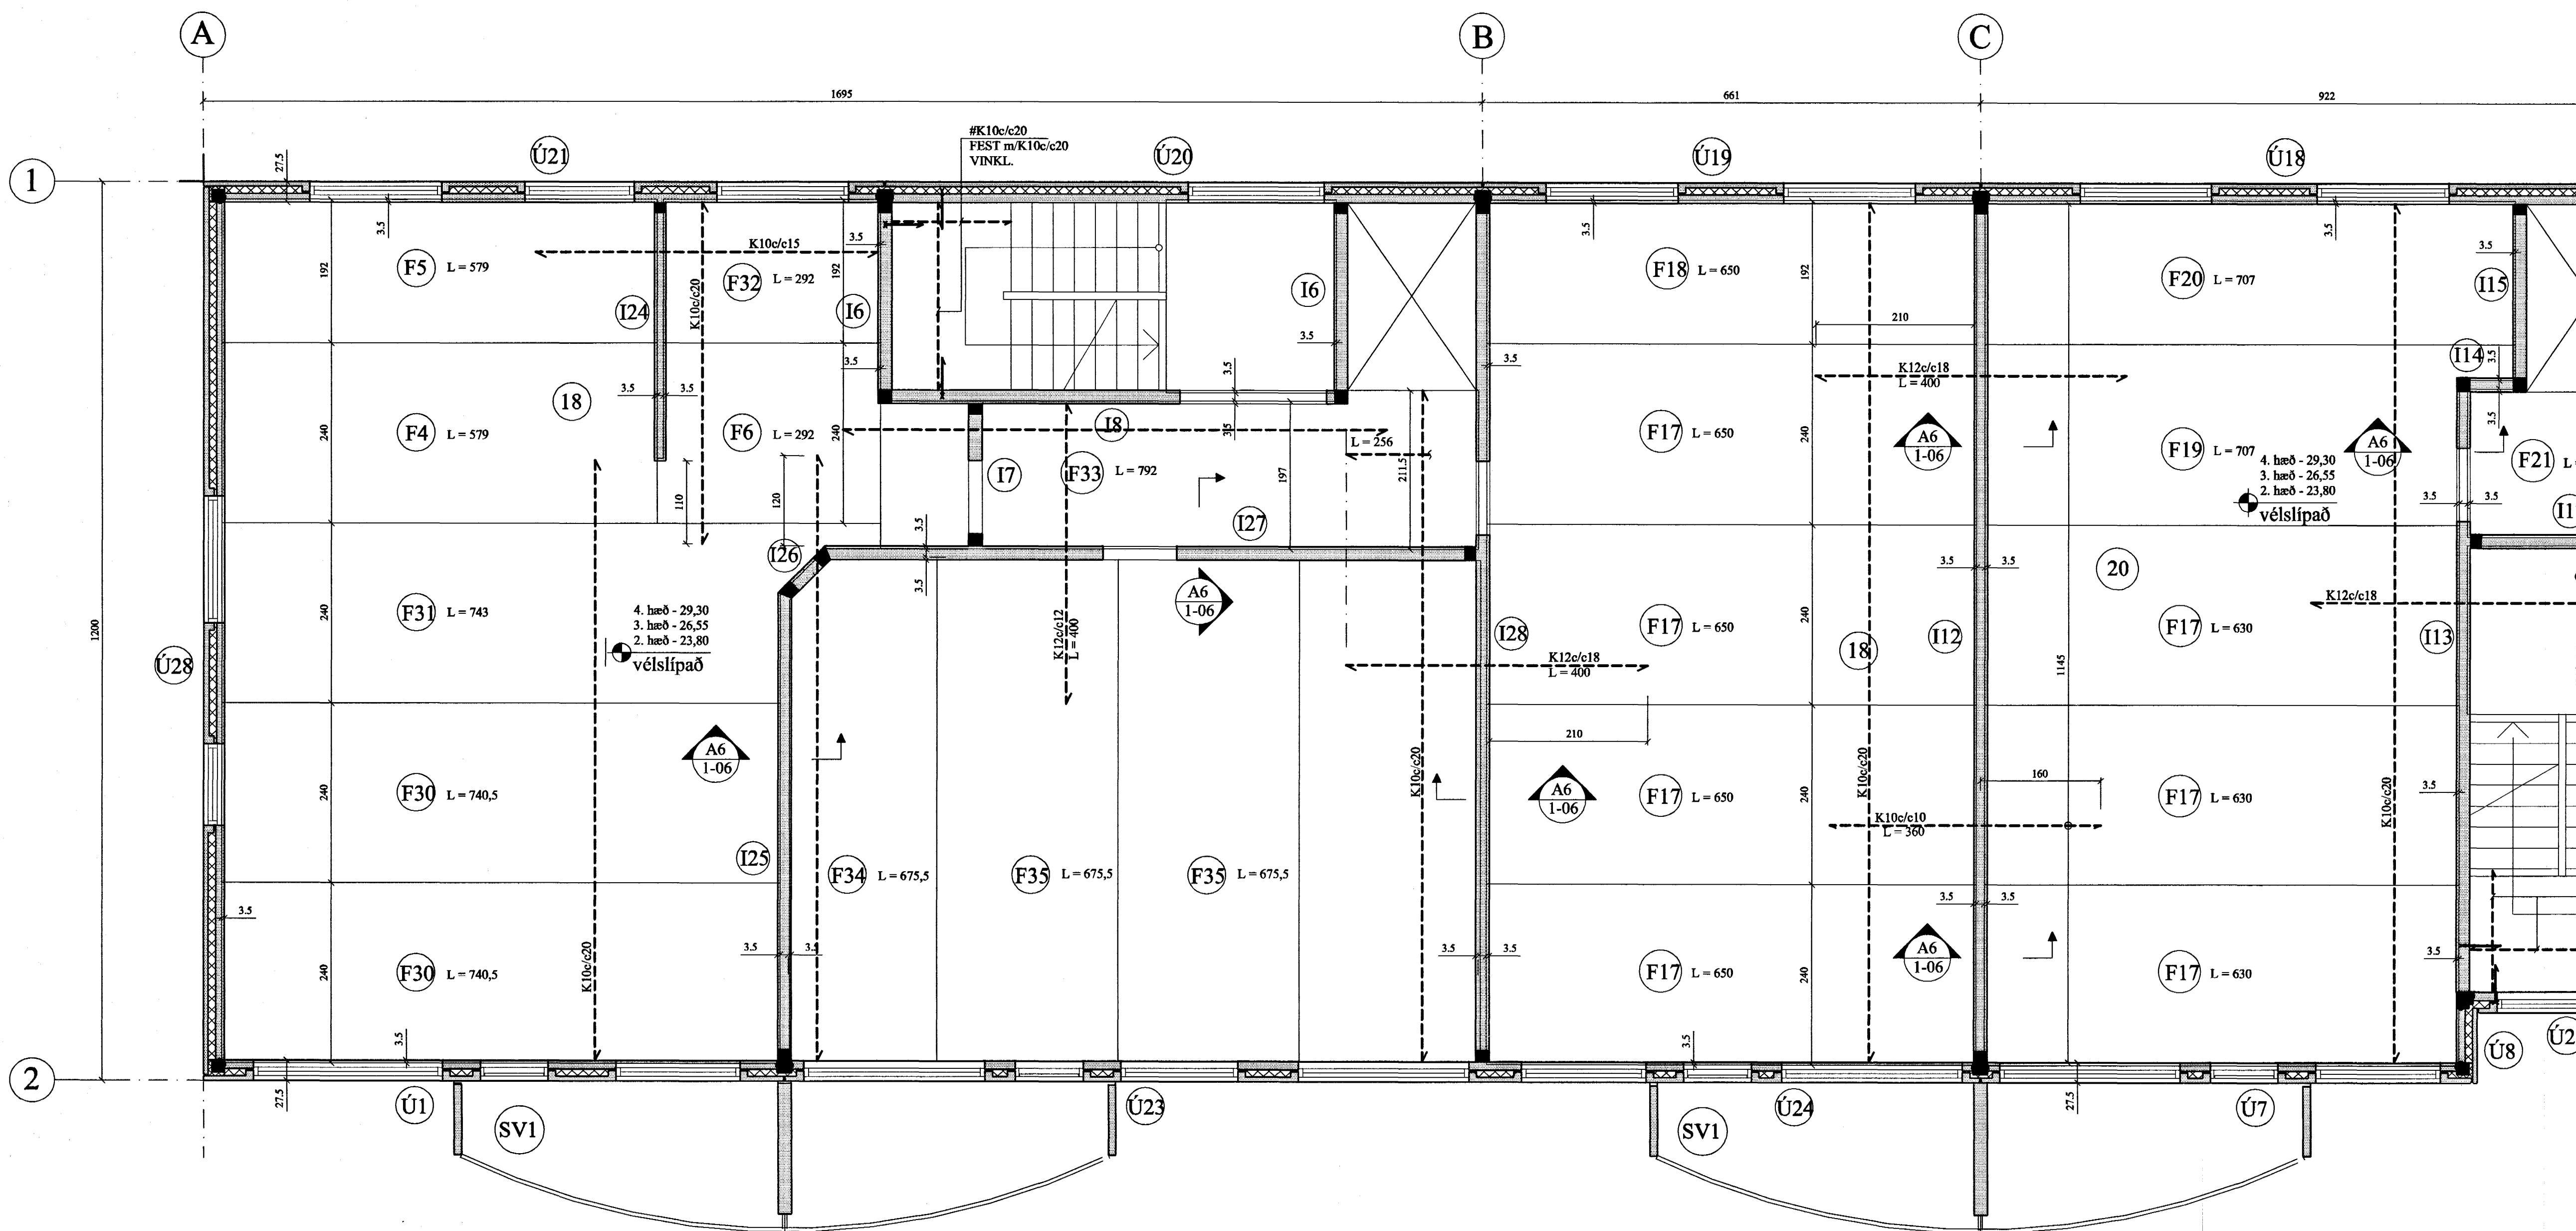

FRAMHALD, SJÁ
TEIKN. NR. 1-08

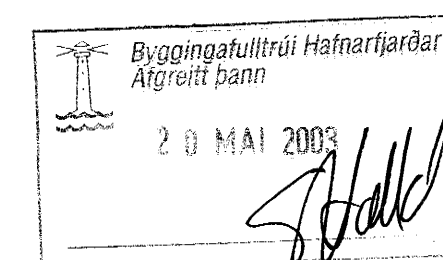

| | | | |
|------------|--|--|--|
| Breytingar | | | |
| | | | |
| | | | |
| | | | |
| | | | |

TILVÍSANIR:
SKÝRINGAR..... SJÁ TEIKN. NR. 1-01

Jón Kr.

| | | | | |
|---|---------|--|---------|------------|
| Reikn. | Jón Kr. | MARS '03 | Útgeft: | 06.04.2003 |
| Teikn. | Jóhanna | MARS '03 | Kvarð: | 1:50 |
| Ath. | | | | |
| Samþ. | | | | |
| BERJAVELLIR 6, Hafnarf. | | | | Nr. 1-07 |
| Verkhiluti PLATA YFIR 2.-4. HÆÐ, GRUNNMYND. | | Jón Kr. MARS '03 Byggingarverkefningur PVI Hverfisgata 78 101 Reykjavík Sími: 551-9820 Fax: 863-2154 KÍ: 210754-4529 Netfang: jkr@pinn.is http://www.jk.is | | |

Samþ. Jón Kr.