




Grunnmynd - 1. hæð
mkv. 1:50

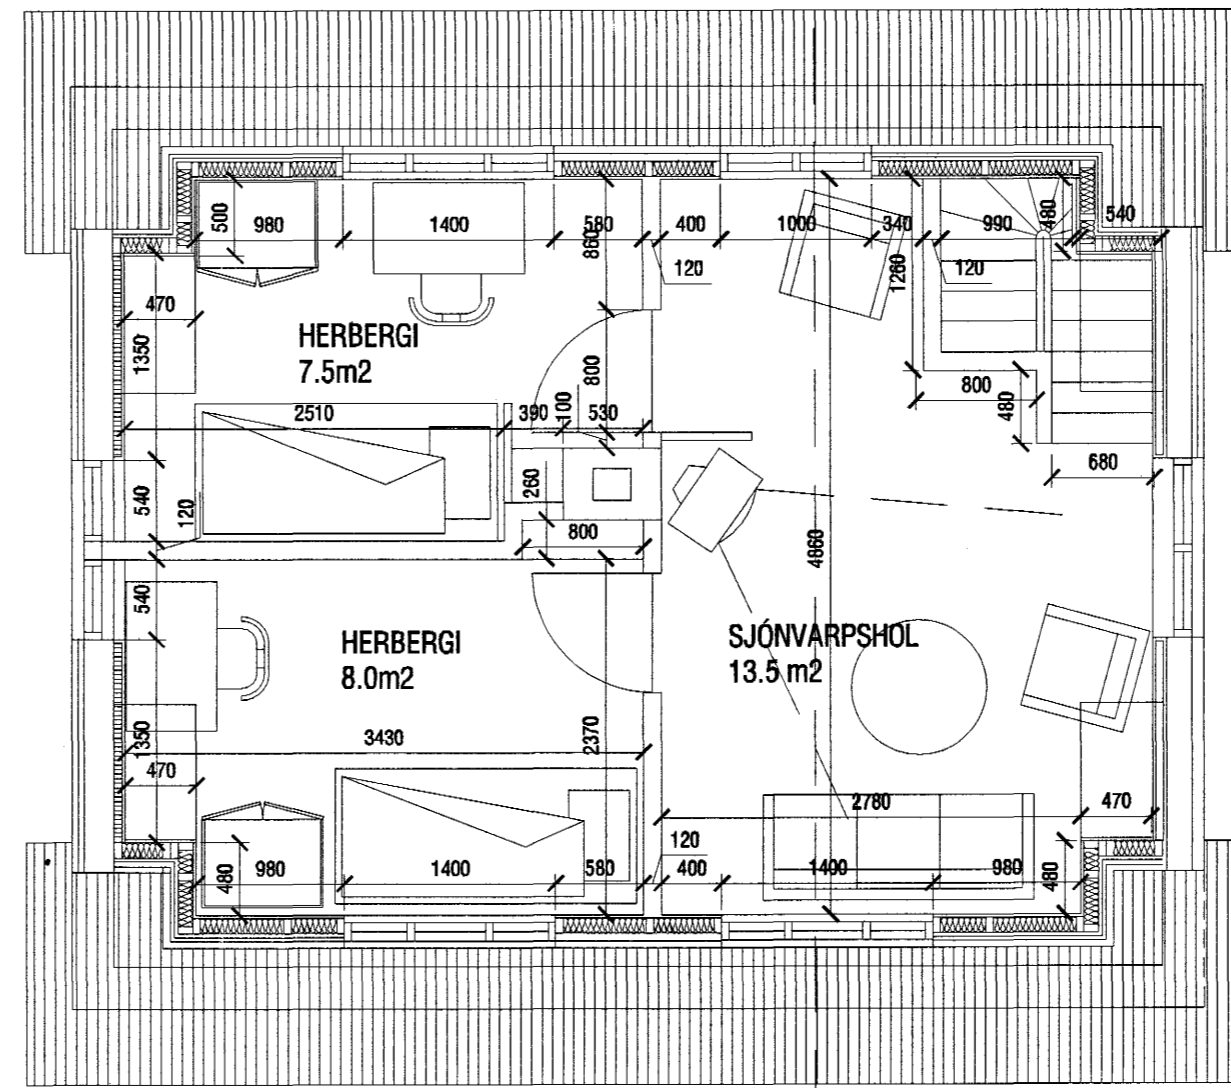




Grunnmynd - ris
mkv. 1:50

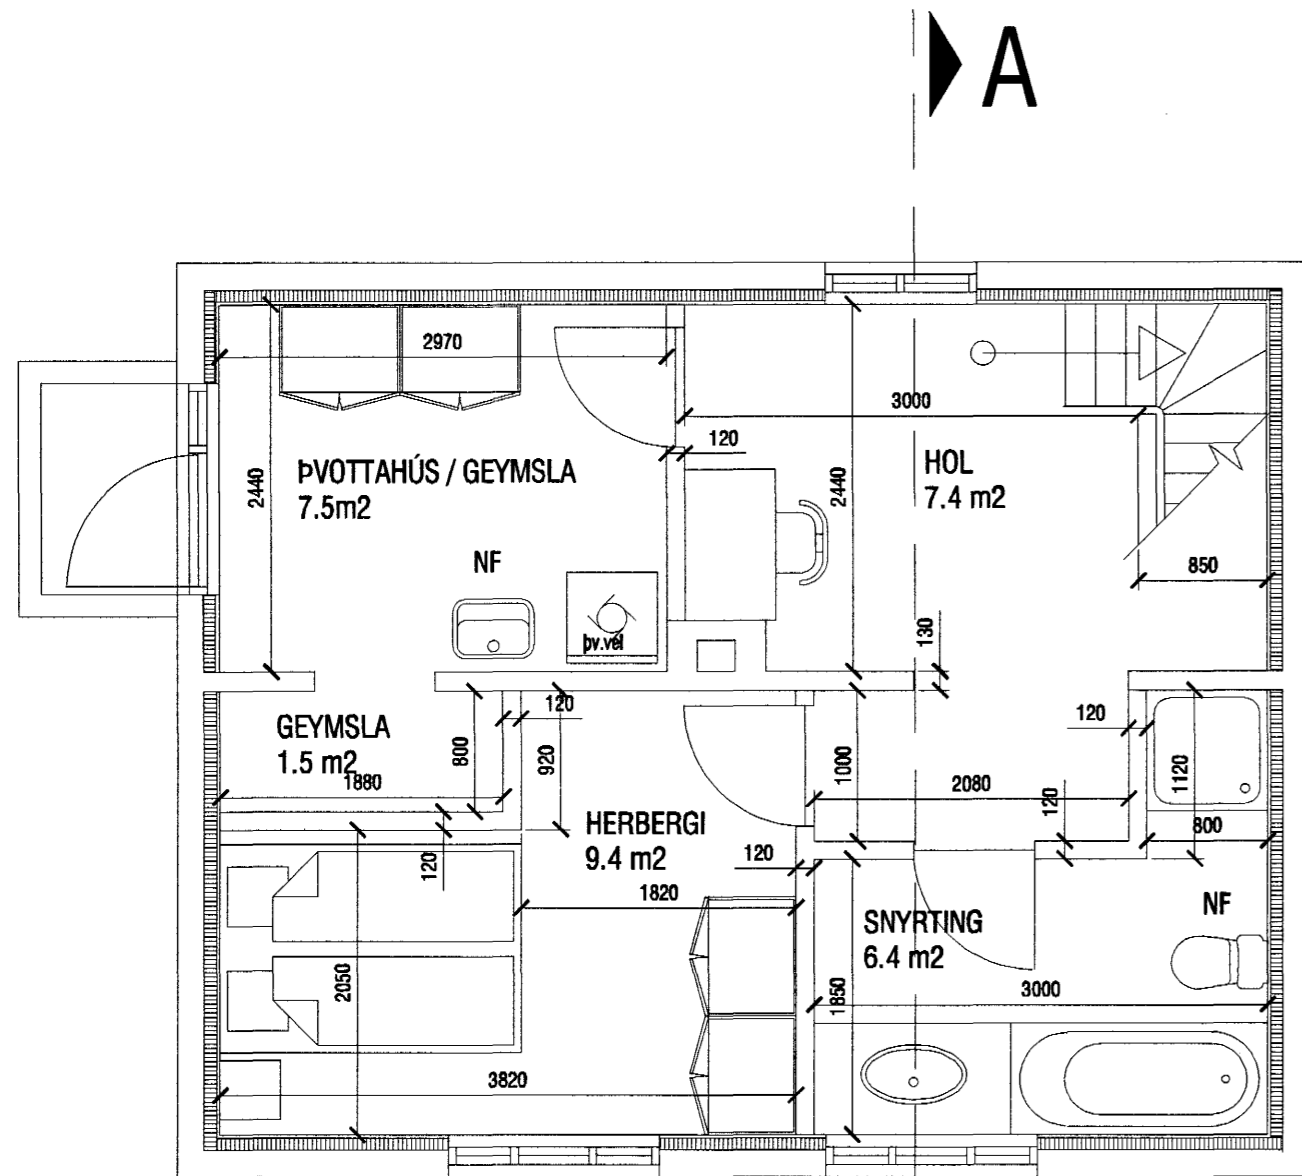

Grunnmynd - kjallari
mkv. 1:50

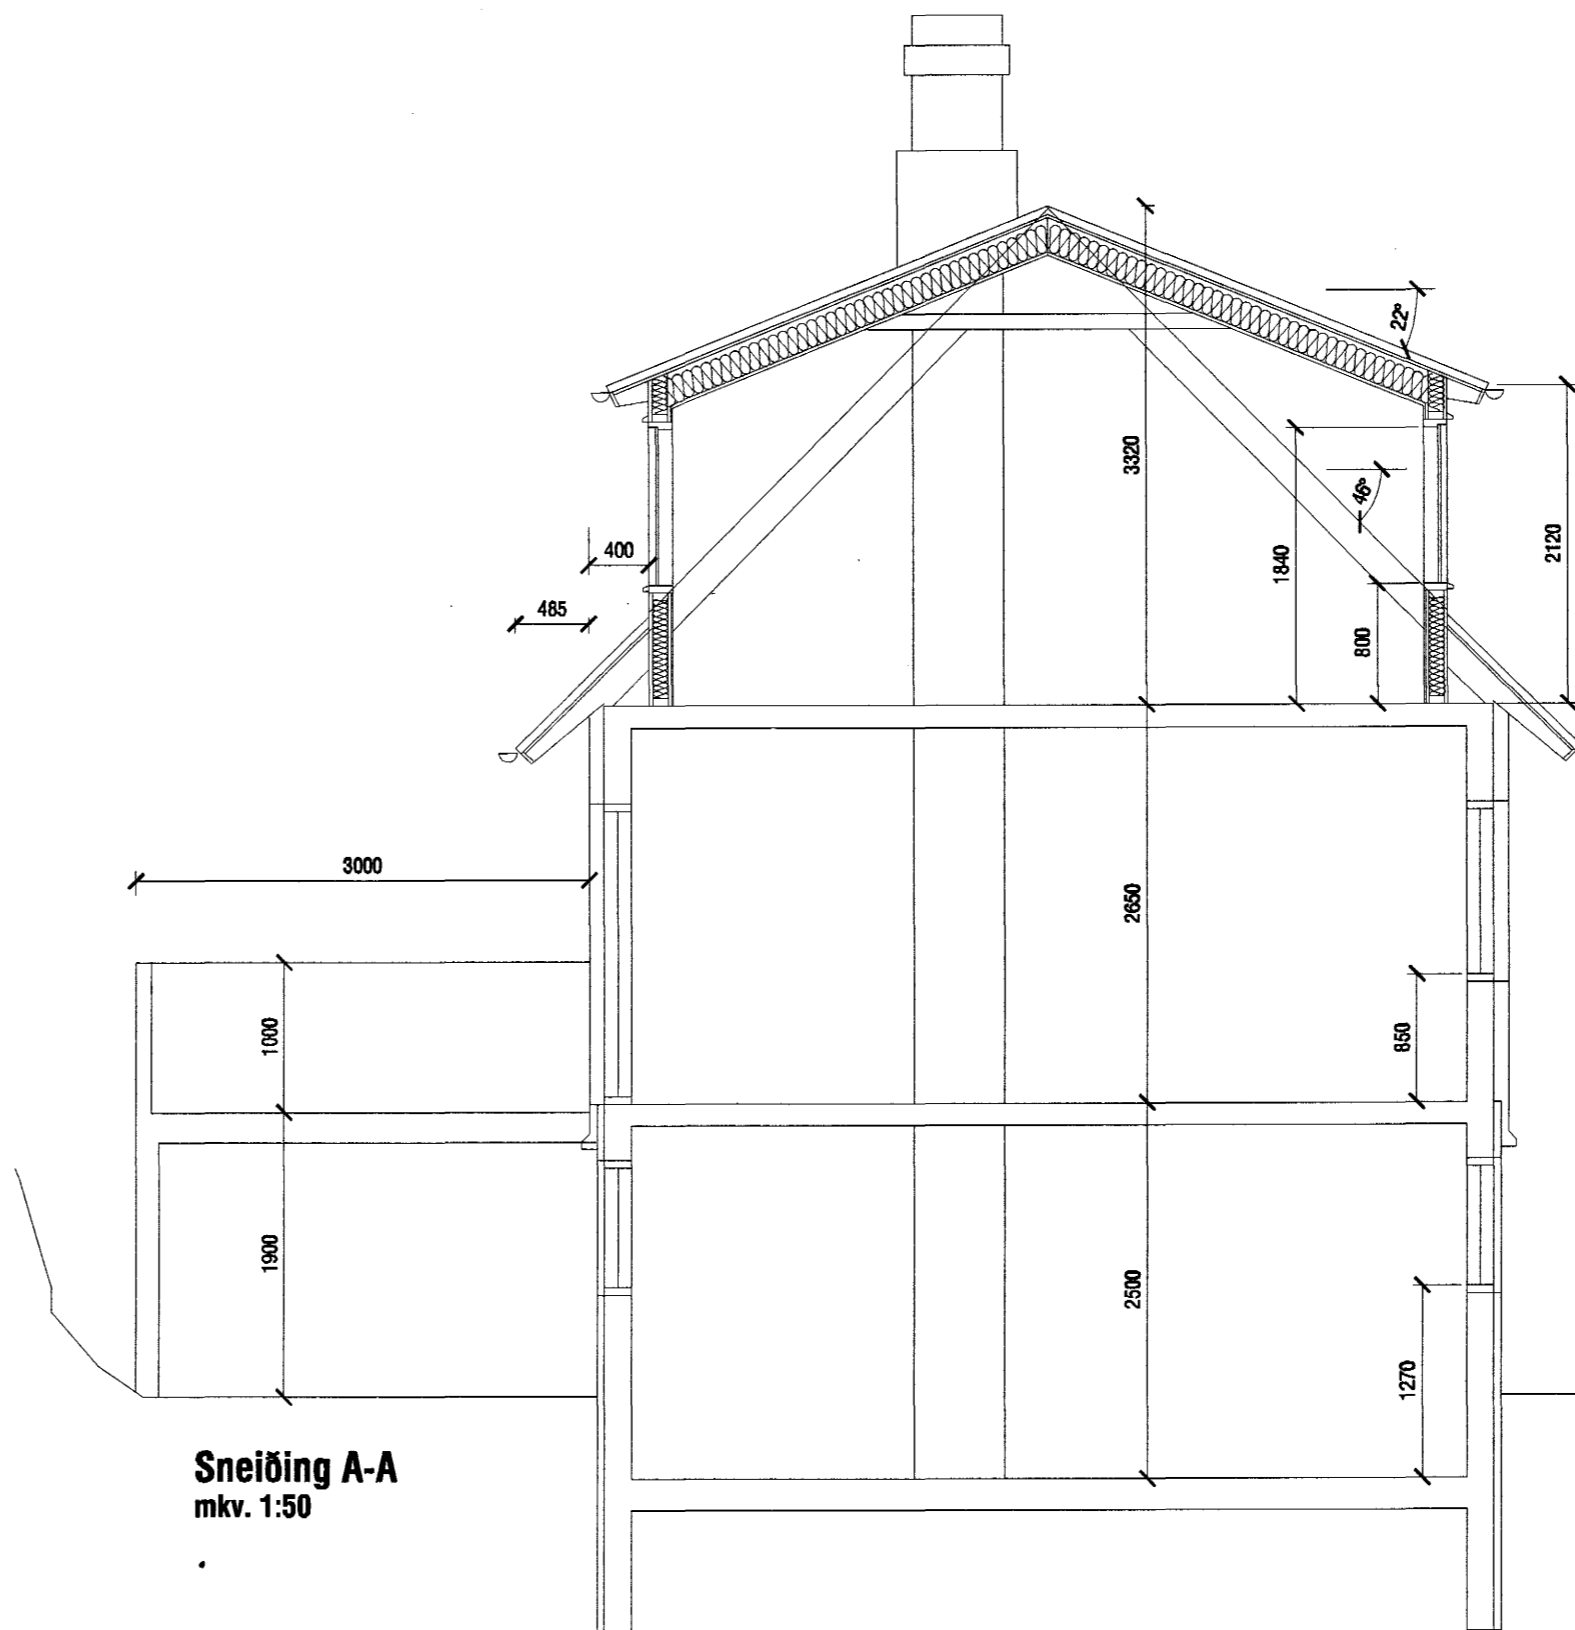

Sneiðing A-A
mkv. 1:50

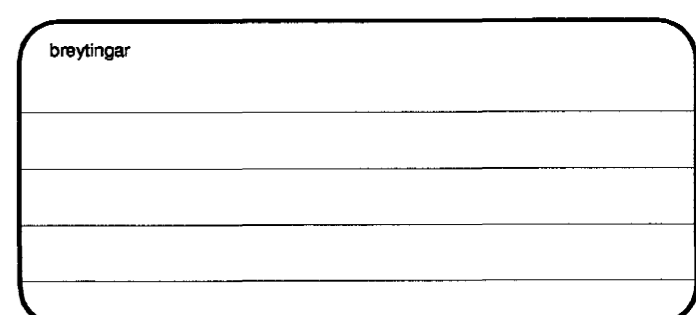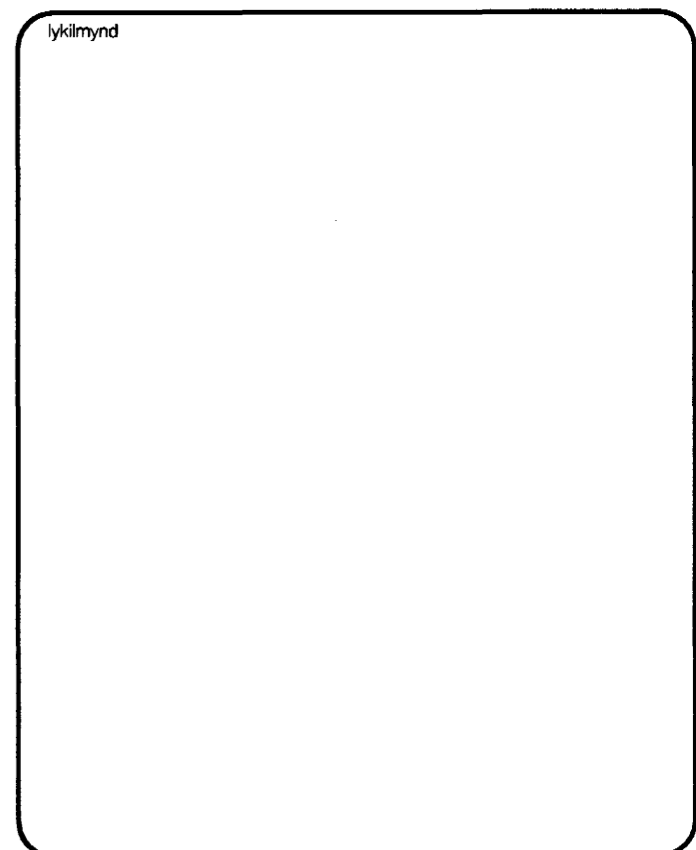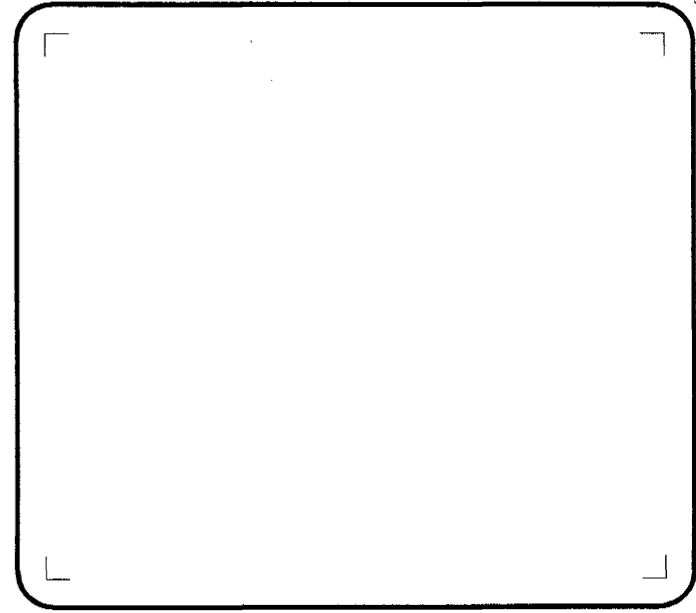

Verkstæði Arkitekta

KÁRI EIRÍKSSON arkitekt FAÍ - kt: 070365-4059
 Verkstæði Arkitekta ehf. - kt: 570800-2210 - Gunnarsund 5 - 220 Hafnarfjörður
 Sími: 565 9779 - Fax: 565 9778 - GSM: 699 0999 - E: kari@aok.is - www.aok.is

Byggingatulltrúi Hamnarfjarðar
 Afgreitt þann 08 AUG. 2003
 VG

Guðrún og Skarphéðinn
 Nönnustígur 14, Hfj.
 ÝMSAR Breytingar

Grunnmyndir - Sneiðing A-A

teikning nr. **0204 301**

VERKTEIKNING

hannað KE	teiknað KE	daga. JÚLÍ 2003
mkv. 1:50	tölvuskrá 0204-301.dwg	

blásetaró **A2** ath! Öll mál eru í millimetrum. Öll vafaatriði skal bera undir hönnuð. Mælið ekki af teikningum, öll mál athugist á staðnum. Ósamræmi í teikningum skal tilkynna hönnuði strax.